



REGENCY PARK ADDITION

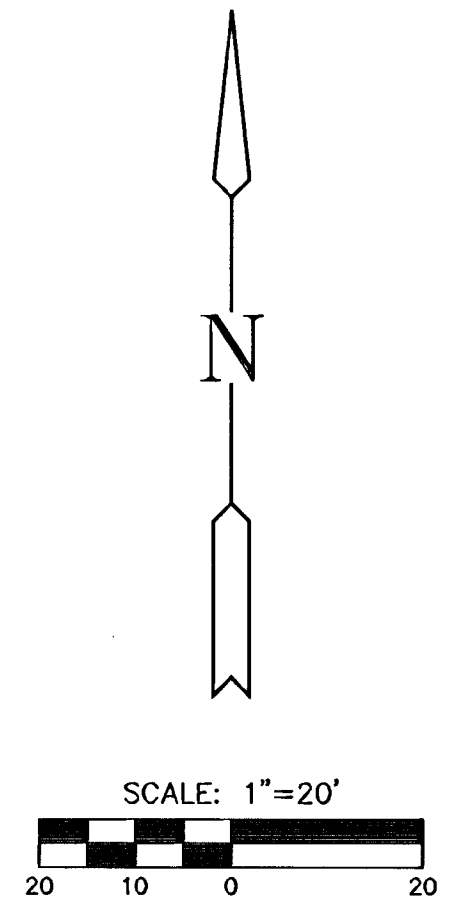

SUBDIVISION BENCH MARKS			
NO.	STREET AND STATION	FROM CL	DESCRIPTION
1	STA., 51+04.44	20.5' RT	WEST SIDE OF STORM SEWER INLET ON NORTH CURB

NOTE: CONTRACTOR SHALL INSTALL SUBDIVISION BENCH MARKS ("FLAT SURVEY MARKERS NO. 8134-08 3" TOP DIAMETER" PROVIDED BY KANSAS BLUE PRINT CO., INC.) COSTS TO BE CONSIDERED SUBSIDIARY TO CONSTRUCTION OF COMBINED CURB AND GUTTER.

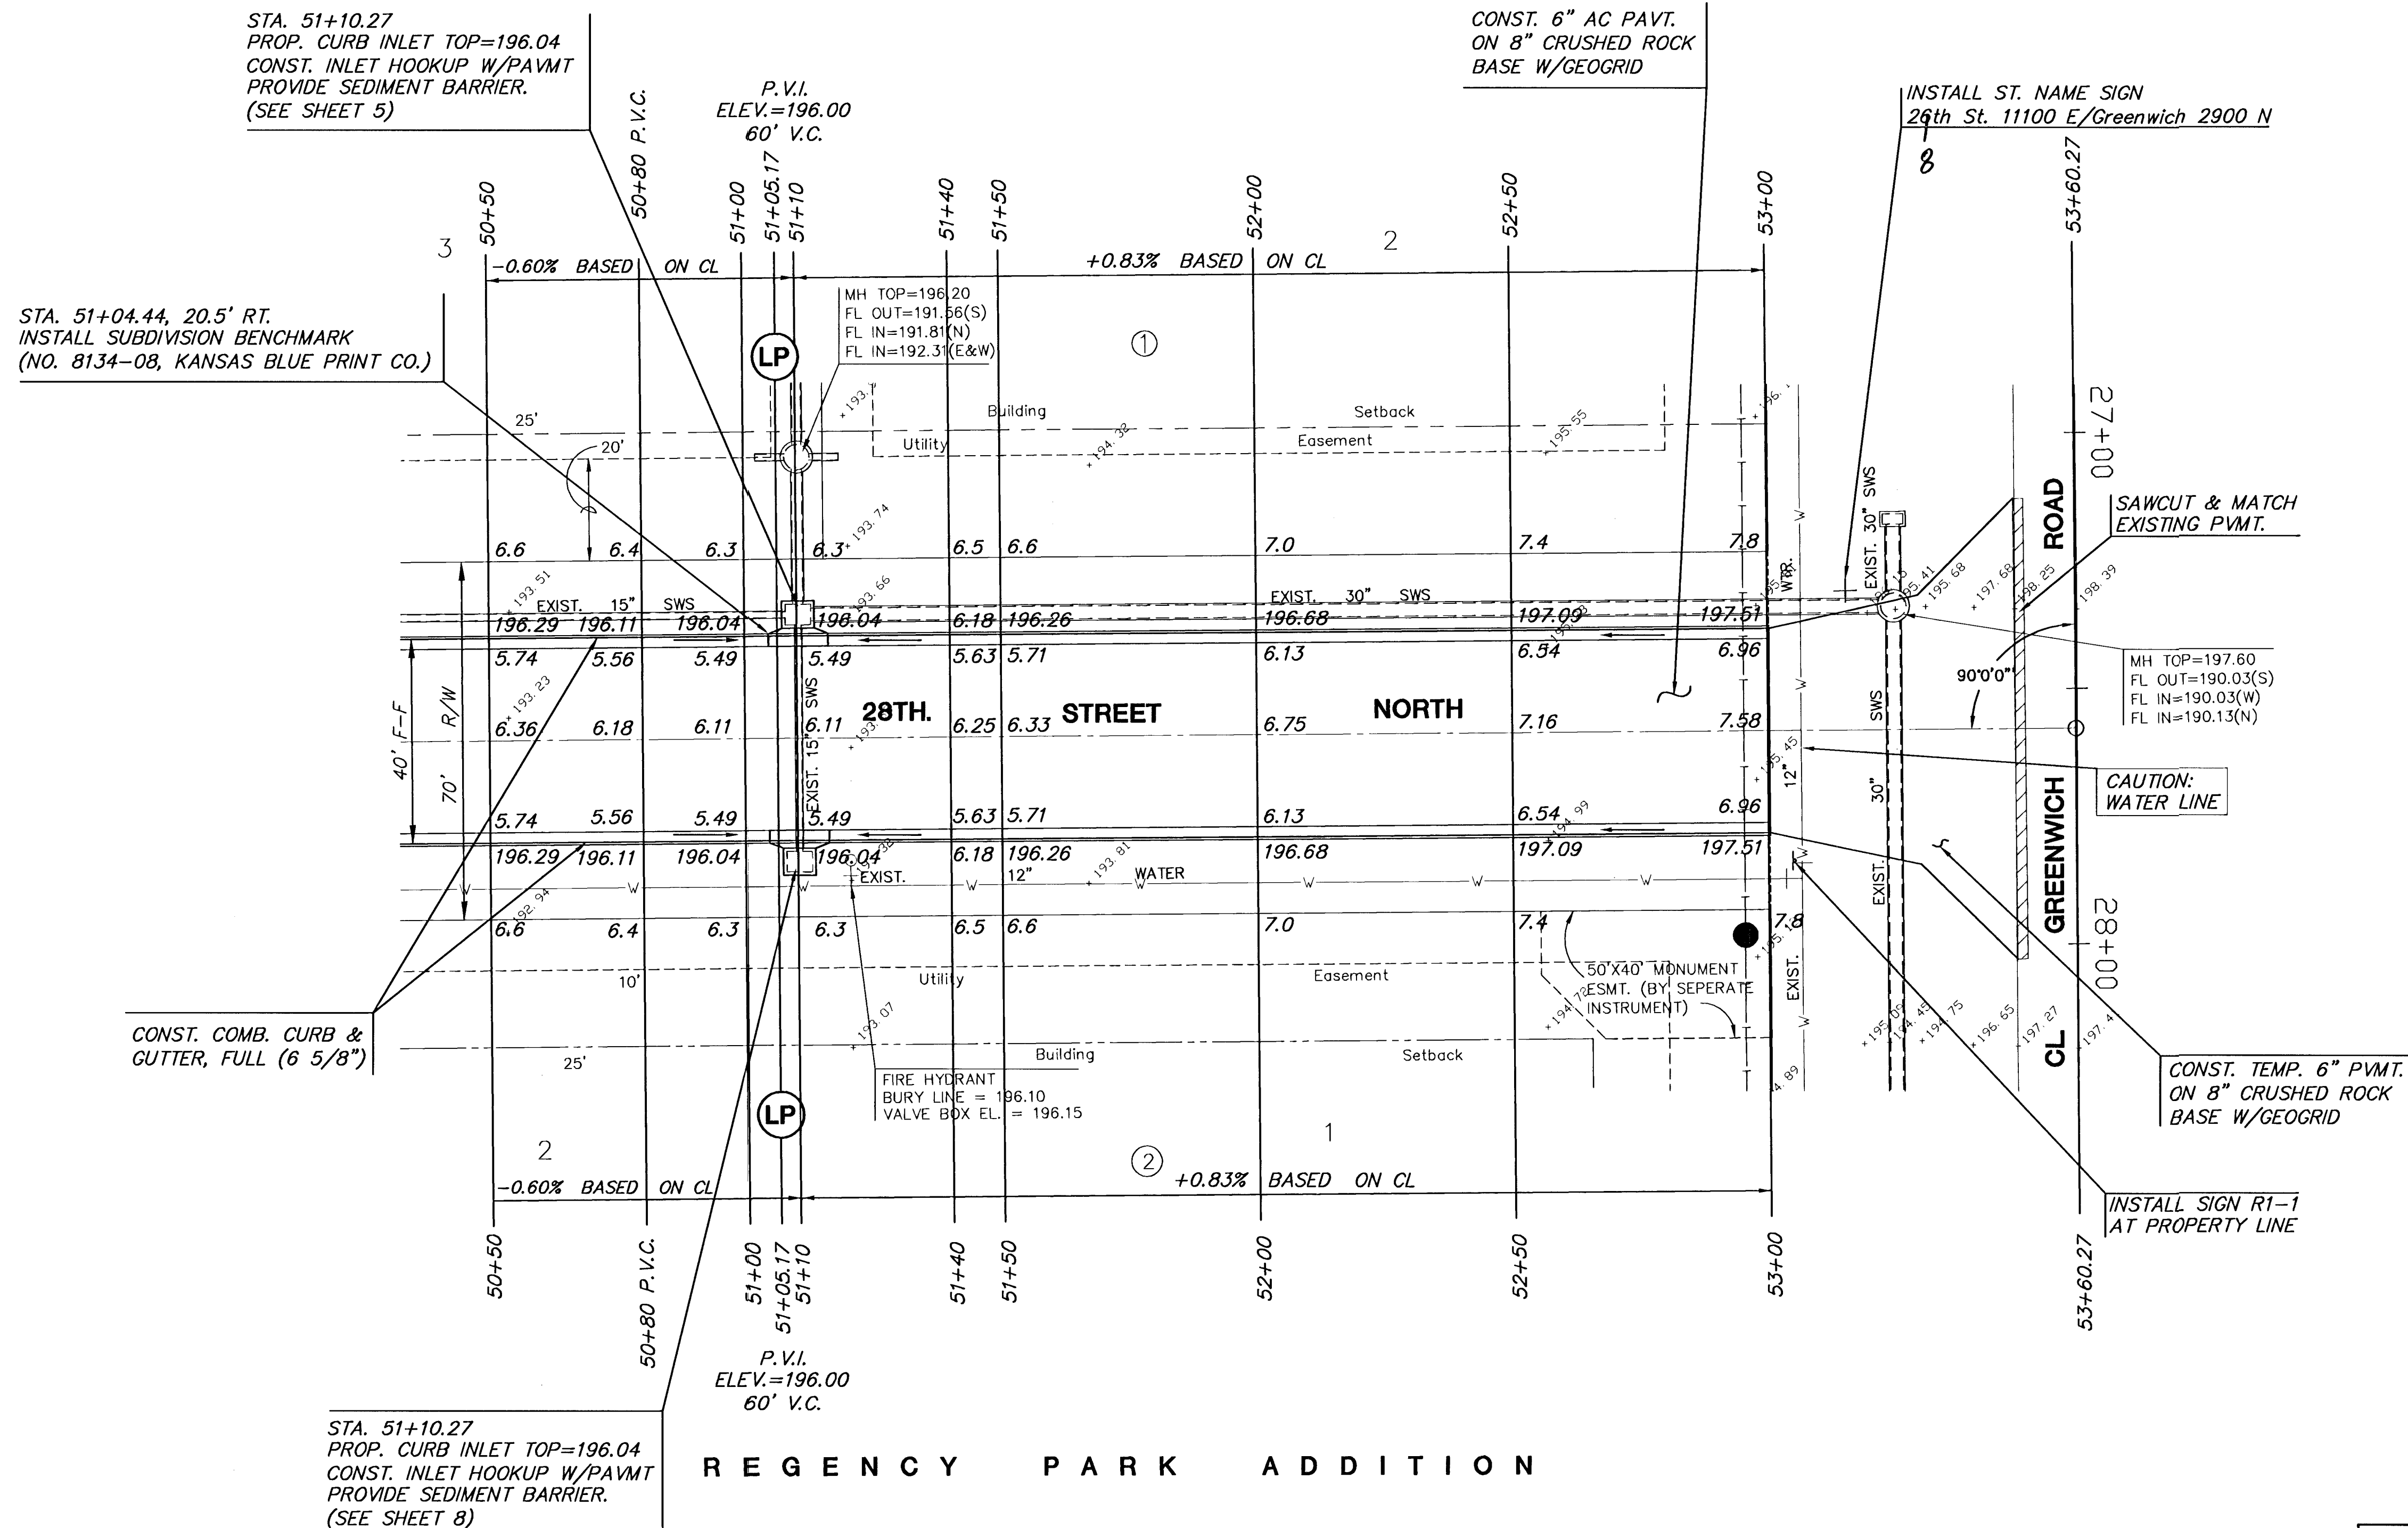

REGENCY PARK
PROJECT NAME

PAVING PLANS - PHASE 2A
SHEET TITLE

SRS DESIGN BY:	KKL/DM DRAWN BY:	SRS CHECKED BY:
AUGUST 2004 DATE	03211_E2 JOB NO.	7 / 16 SHEET OF