

PHASE 3 - STREET IMPROVEMENTS SHELLY'S ORCHARD ADDITION CITY OF WICHITA, KANSAS PROJECT NO. 472-83783 OCA NO. 765804

GENERAL NOTES

Contractor will be required to provide a minimum advance notice of twenty-four (24) hours to utility companies prior to starting any excavation as follows:

Kansas One-Call	687-2470
Cox Communications	262-0661
Kansas Gas Service	383-8600
K.G.E. Electric	383-8600
Peoples Natural Gas Company	1-800-303-0357
Southwestern Bell Telephone Company	1-800-286-8313
City of Wichita Water Department	262-6000
City of Wichita Sewer Maintenance	262-6000

Utility service lines, poles, valve boxes, meters, and et cetera are to be adjusted as necessary by others prior to construction unless the plans specifically call for their adjustment by the Contractor or unless the plans specifically identify a utility to be adjusted by its owner during construction. Existing utilities and their location, as shown on the plans, represent the best information obtainable for design. The Contractor will be required to work around existing utilities within the right-of-way which do not conflict with proposed construction.

A saw cut of at least one-half the depth of existing surface courses or one-fourth the depth of existing total pavement thickness shall be provided at locations where proposed construction abuts an existing surface course or pavement for which partial removal of that surface or pavement is required, except when such saw cuts are within three (3) feet of an existing joint the limits of removal shall be extended to the existing joint. Such saw cuts will not be paid for directly and this cost shall be considered as subsidiary to the removal of the surface or pavement.

Rubble from the removal of miscellaneous structures and excess excavation which is to be wasted shall be disposed of on sites to be provided by the Contractor. These sites shall be approved by the Engineer as to suitability, appearance and site location. Locations that, in the opinion of the Engineer, will leave an unsightly appearance will not be approved.

All disposal sites must be approved by the Kansas Department of Health and Environment. Material either stockpiled or disposed of in a flood plain would require a Kansas State Board of Agriculture permit. Any material dumped in waters of the United States or wetlands is subject to U.S. Corps permitting regulations. Any material buried or stockpiled beyond approved of Engineers construction limits would require additional archeological investigations unless buried in a previously approved borrow location.

The Engineer shall take field ties to all quarter section corners. The Contractor shall set a City survey monument in the required location where such quarter section corners fall within the limits of pavement construction. Survey monuments will be furnished by the City. The Engineer will accurately locate and install the iron at the quarter section corner. This work will not be paid for directly, but shall be considered subsidiary to the other pay items of work in the contract.

Trees and shrubs in public right-of-way which are in direct conflict with proposed new construction shall be removed by the Contractor with the Engineer's approval. Trees and shrubs which are not in direct conflict with proposed new construction shall be saved and protected from damage.

The Contractor shall be responsible for preserving property irons. The Contractor will be required to re-establish any property irons which are damaged or destroyed by his construction operations. Such irons shall be re-established by a licensed land surveyor in accordance with state laws.

Subdivision Bench Marks shall be "Flat Survey Markers No. 8134-08 3" top diameter" provided by Kansas Blue Print Co., Inc. Bench mark installation cost to be subsidiary to curb & gutter.

The Contractor shall seed, fertilize and mulch all disturbed areas per City specifications upon completion of construction.

PROJECT SUMMARY

Project Length: 1783 l.f.


Dirt Work:

Cut:	2036.6 cu. yds.
Fill:	Compacted: 1893.4 cu. yds.
	Loose: 2060.7 cu. yds.
Shortage:	Fill-Cut = 1917.5 cu. yds.

BENEFIT DISTRICT

CRESTLINE FROM SOUTH P.L. LOT 27 BLOCK 1 TO S.L. OF JEWELL
JEWELL CIR FROM E.L. OF CRESTLINE TO AND INCLUDING CUL-DE-SAC
JEWELL FROM W.L. OF CRESTLINE TO E.L. OF RITA
JEWELL CIR FROM W.L. OF RITA TO AND INCLUDING CUL-DE-SAC
RITA FROM S.L. OF JEWELL TO E.L. OF MAIZE ROAD

EXISTING DRAINAGE DEDICATION FILM 414, PAGE 845

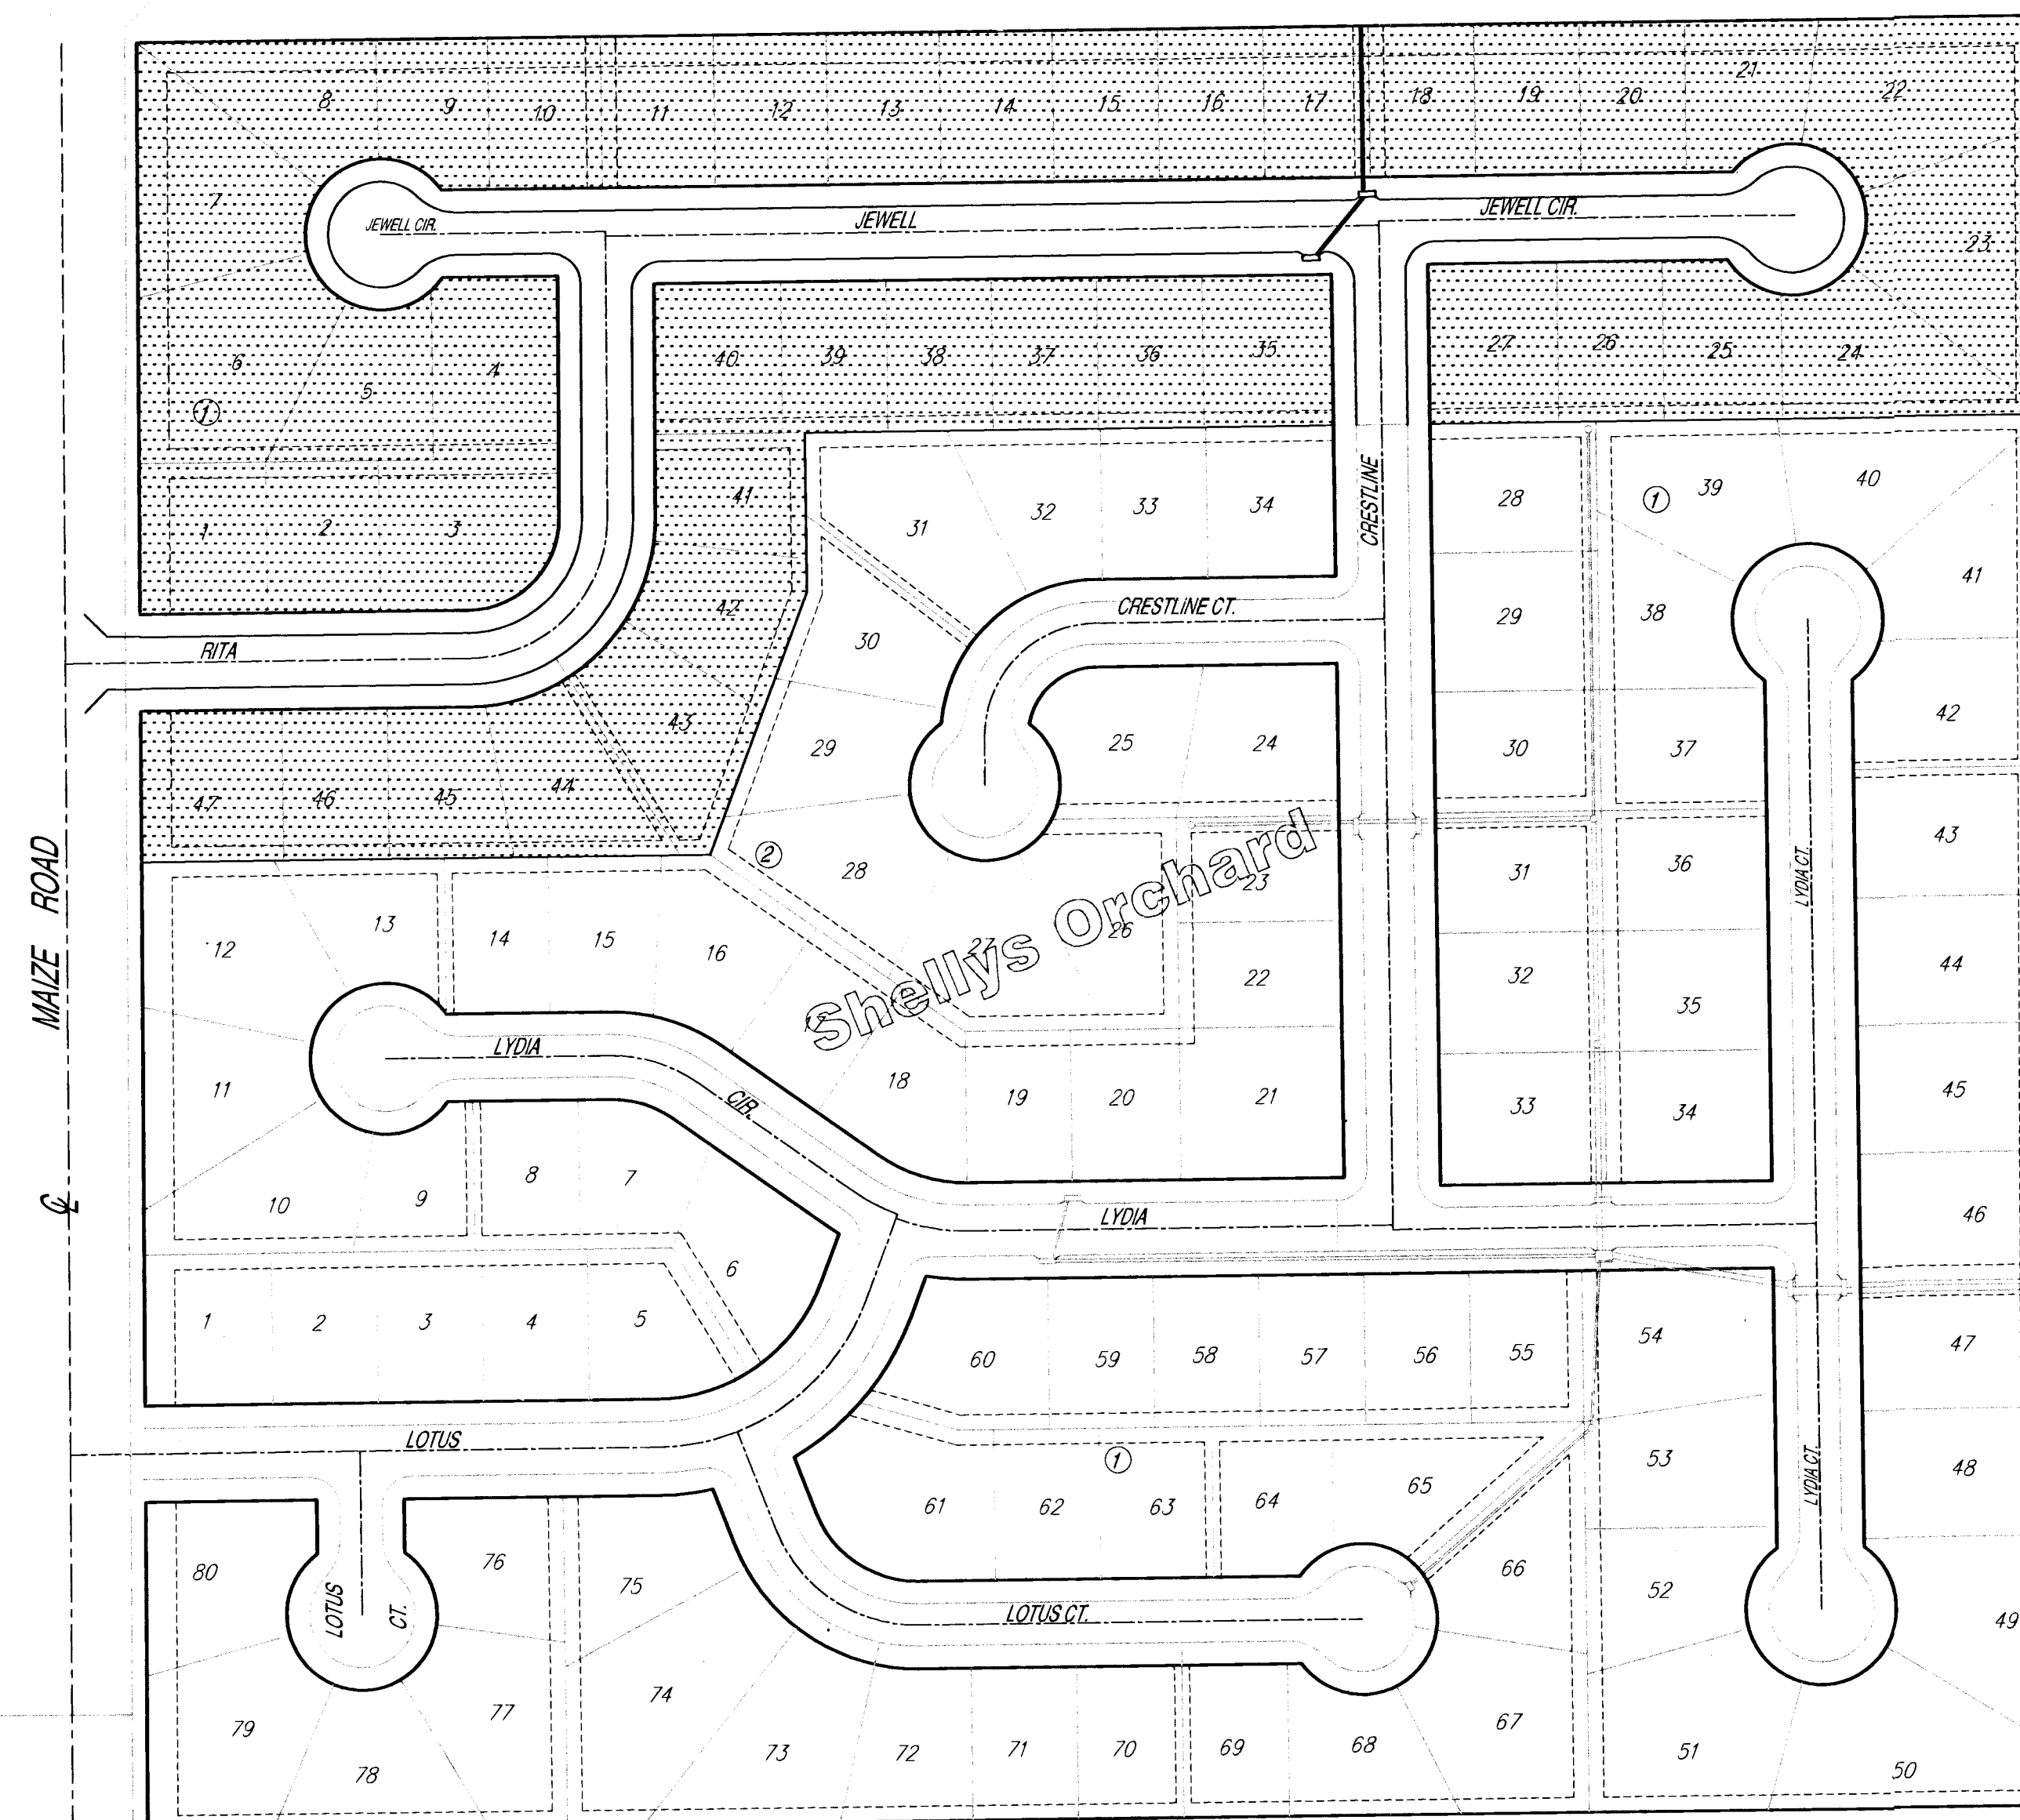


Bench Marks

CITY OF WICHITA DISC @ MAIZE ROAD
AND MAY STREET 31.5' S. AND 38.0' E.
OF THE CENTERLINE OF BOTH.
ELEV. = 137.67 (CITY DATUM)
1325.07 (M.S.L.)

INDEX

1. TITLE SHEET
2. 29' PAVEMENT DETAIL
3. 35' PAVEMENT DETAIL
4. VALLEY GUTTER DETAIL
5. SIGNAGE DETAILS
6. JEWELL CIRCLE WEST
7. JEWELL
8. CRESTLINE/JEWELL CIRCLE EAST
- 9-10. RITA
- 11-13. EROSION CONTROL DETAILS
14. EROSION CONTROL PLAN
15. TYPE 1-A INLET (DOUBLE) DETAIL
16. INCIDENTAL DRAINAGE
- 17-28. CROSS SECTIONS
29. EARTHWORK QUANTITIES
30. PLAT


PROJECT LOCATION

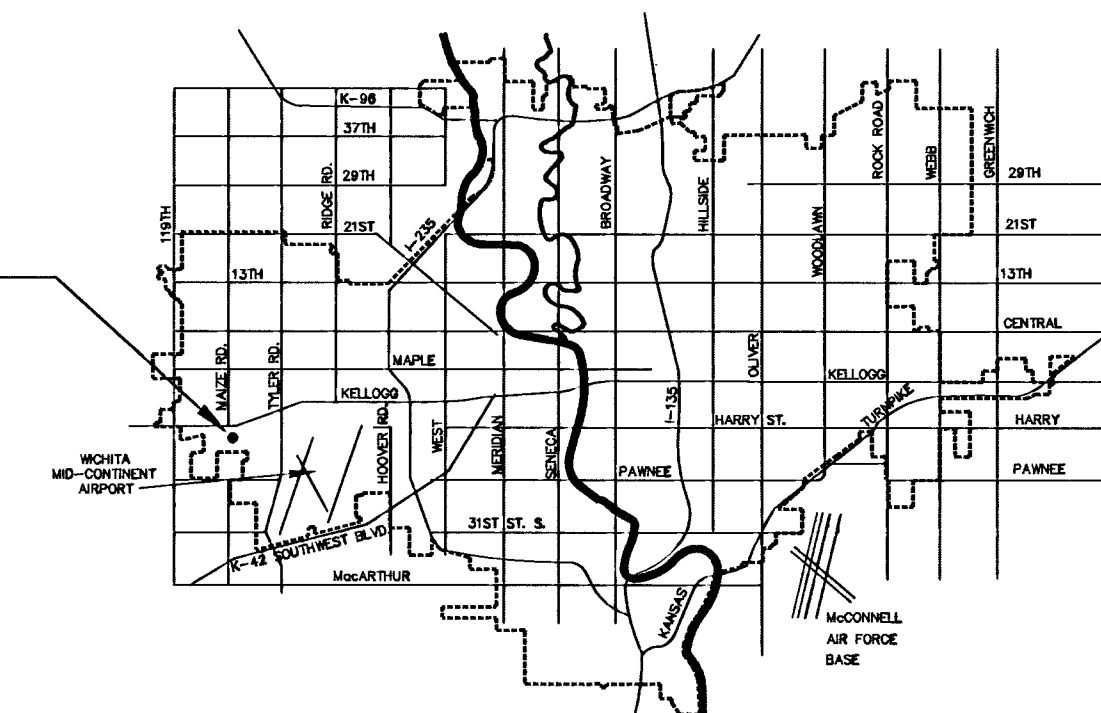

VICINITY MAP



Scale: 1" = 100'

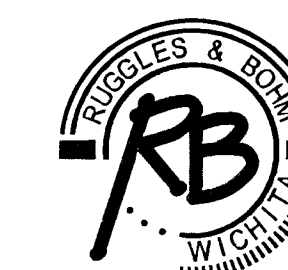

Ruggles & Bohm, P.A.
Engineering, Surveying, Land Planning
924 North Main (316) 264-8008
Wichita, Kansas 67203 (316) 264-4621 fax
www.rbkansas.com E-mail: info@rbkansas.com

NEIL CABLE, P.E. - CITY ENGINEER