


**FOX RIDGE SECOND ADDITION**

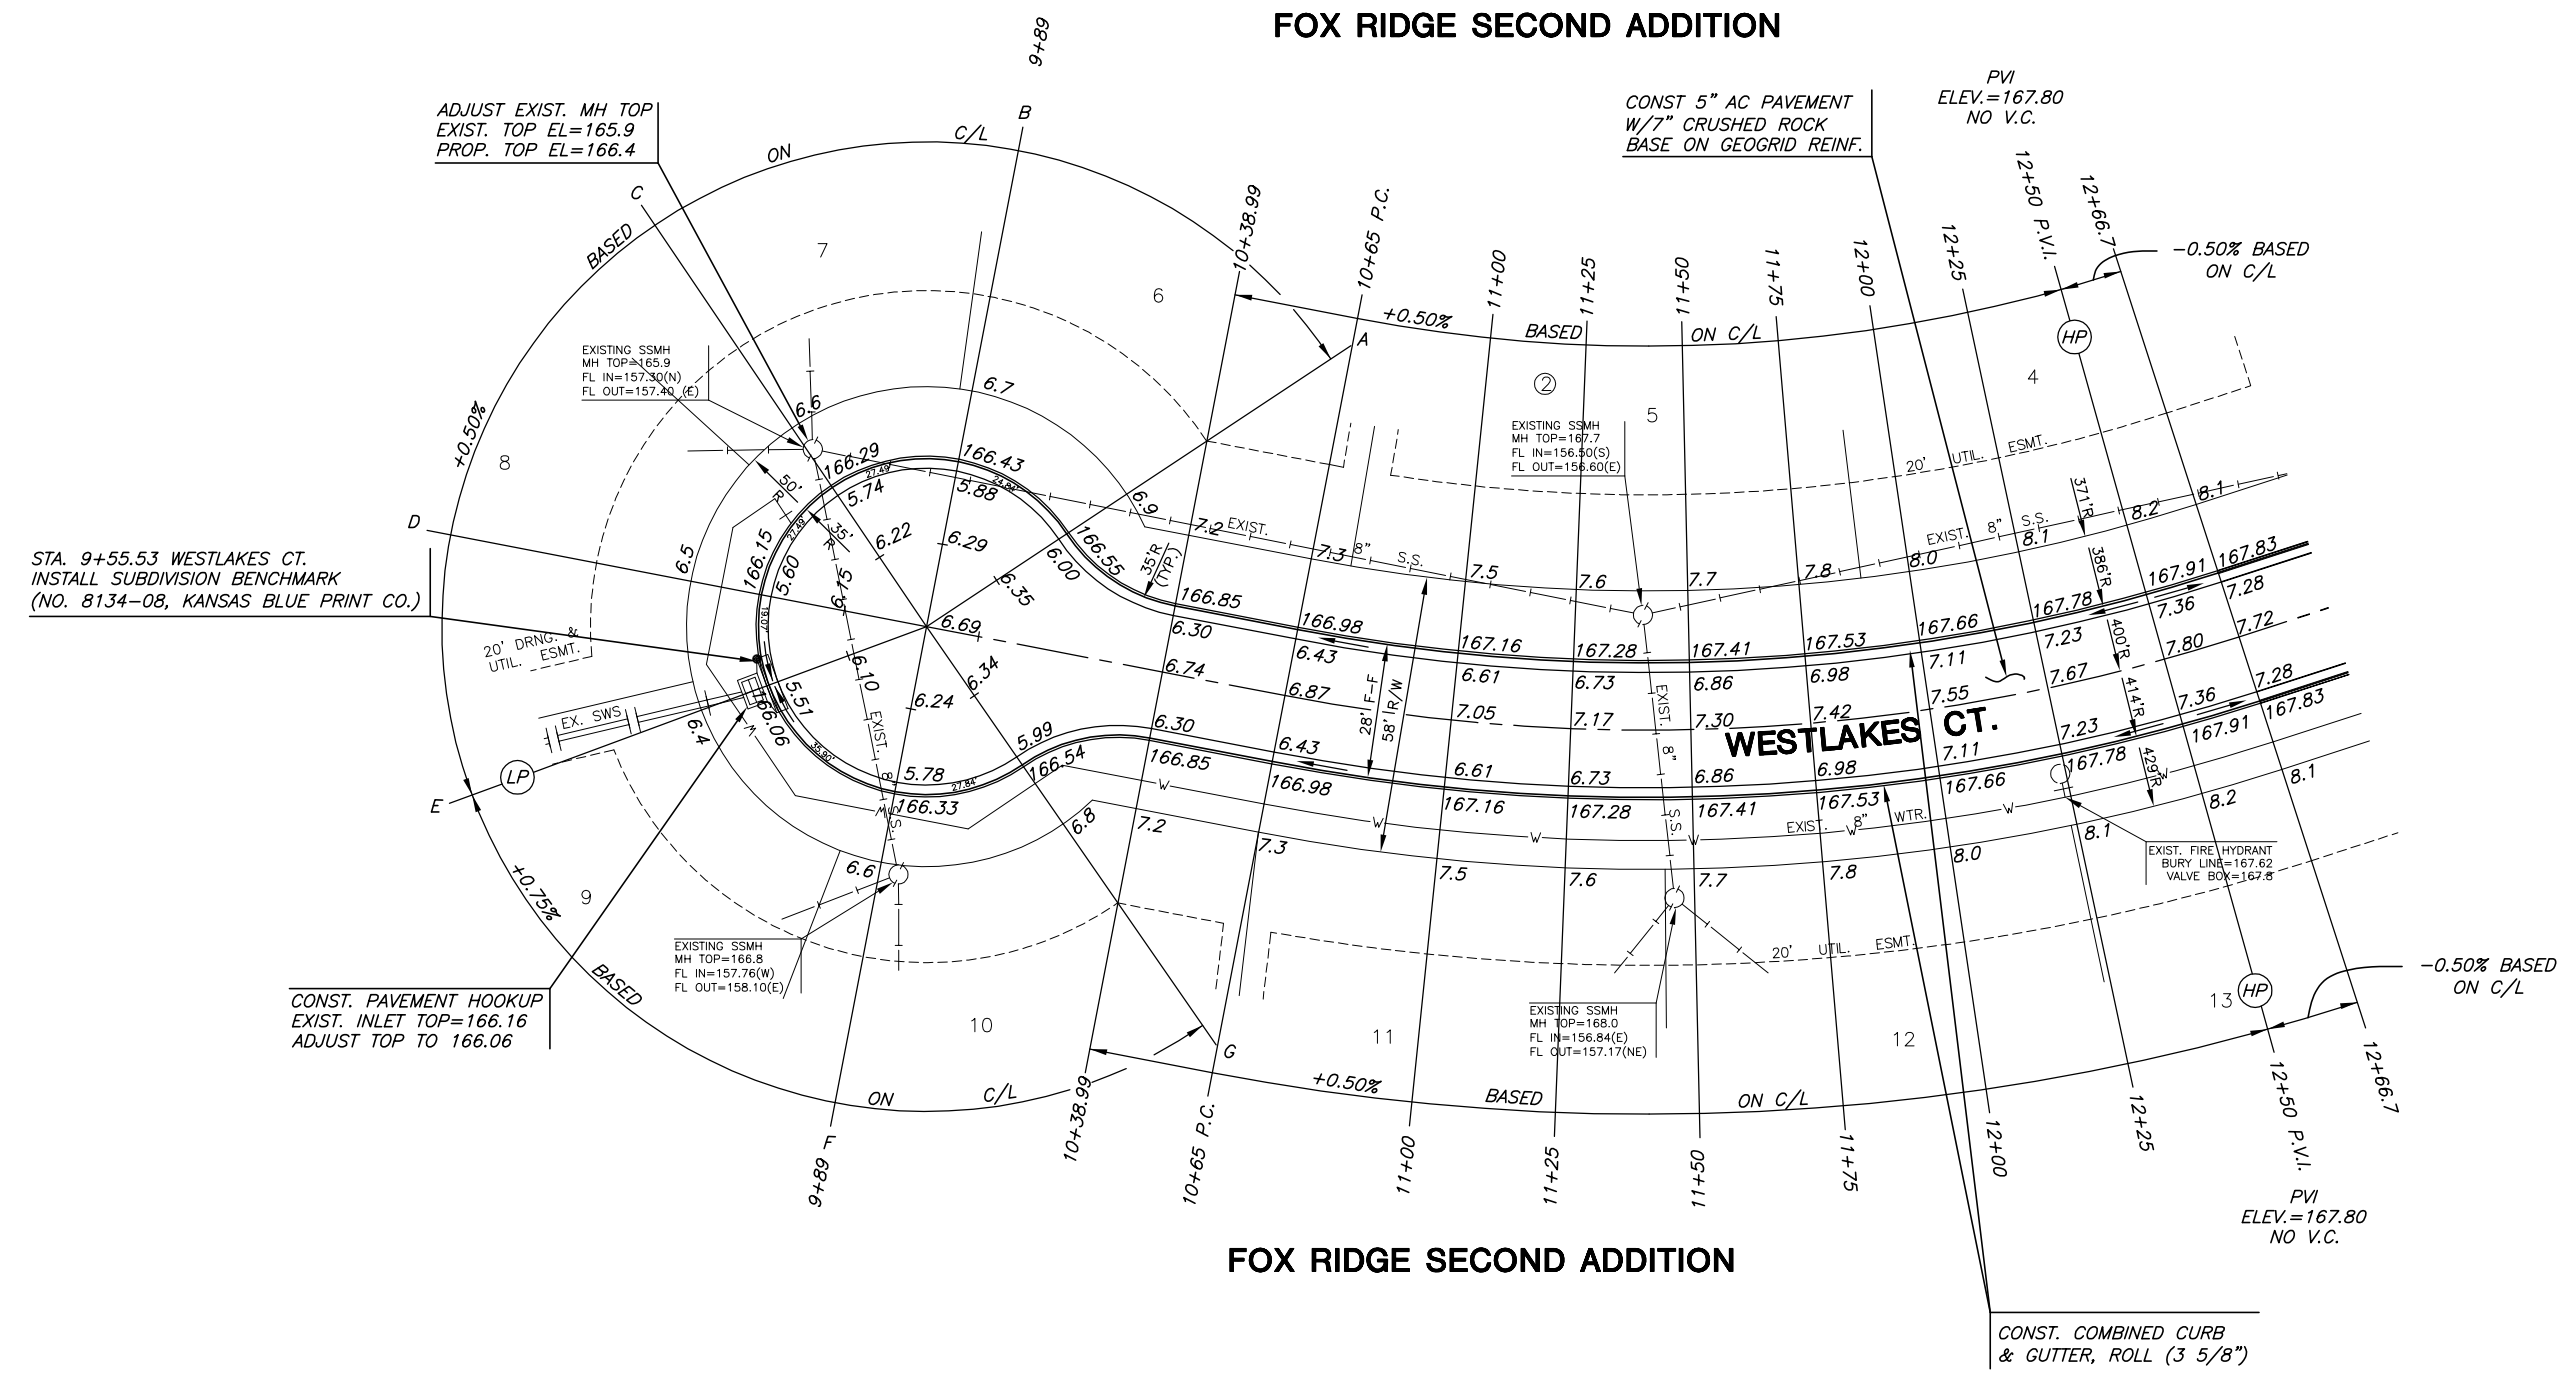

**FOX RIDGE SECOND ADDITION**

**PAVING AND INCIDENTAL DRAINAGE PLANS**  
**FOX RIDGE ADDITION**  
**PHASE 10**

**WESTLAKES CT.**  
SHEET TITLE  
472-84470  
PROJECT NUMBER

DFL  
DESIGN BY  
DM  
DRAWN BY  
GJA  
CHECKED BY

ISSUED  
April 2007  
REVISED

SHEET NO.  
**8 of 25**

NOTE:  
TOP OF CURB ELEVATIONS SHOWN  
ARE FOR FULL CURB. CONSTRUCT  
CURB AND GUTTER AS NOTED.