

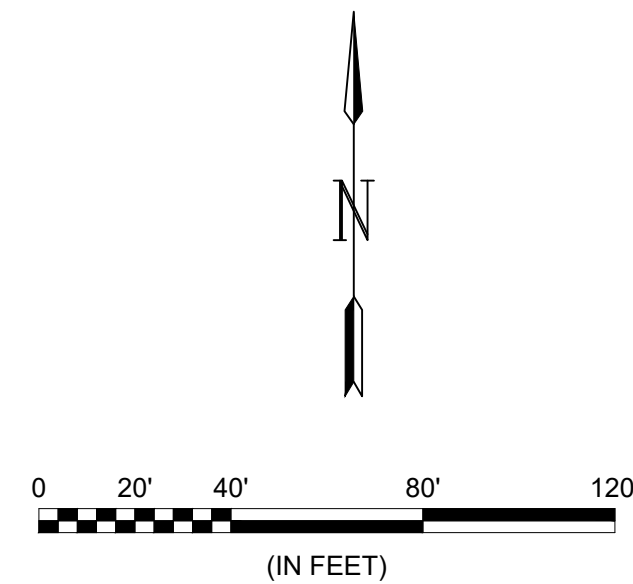
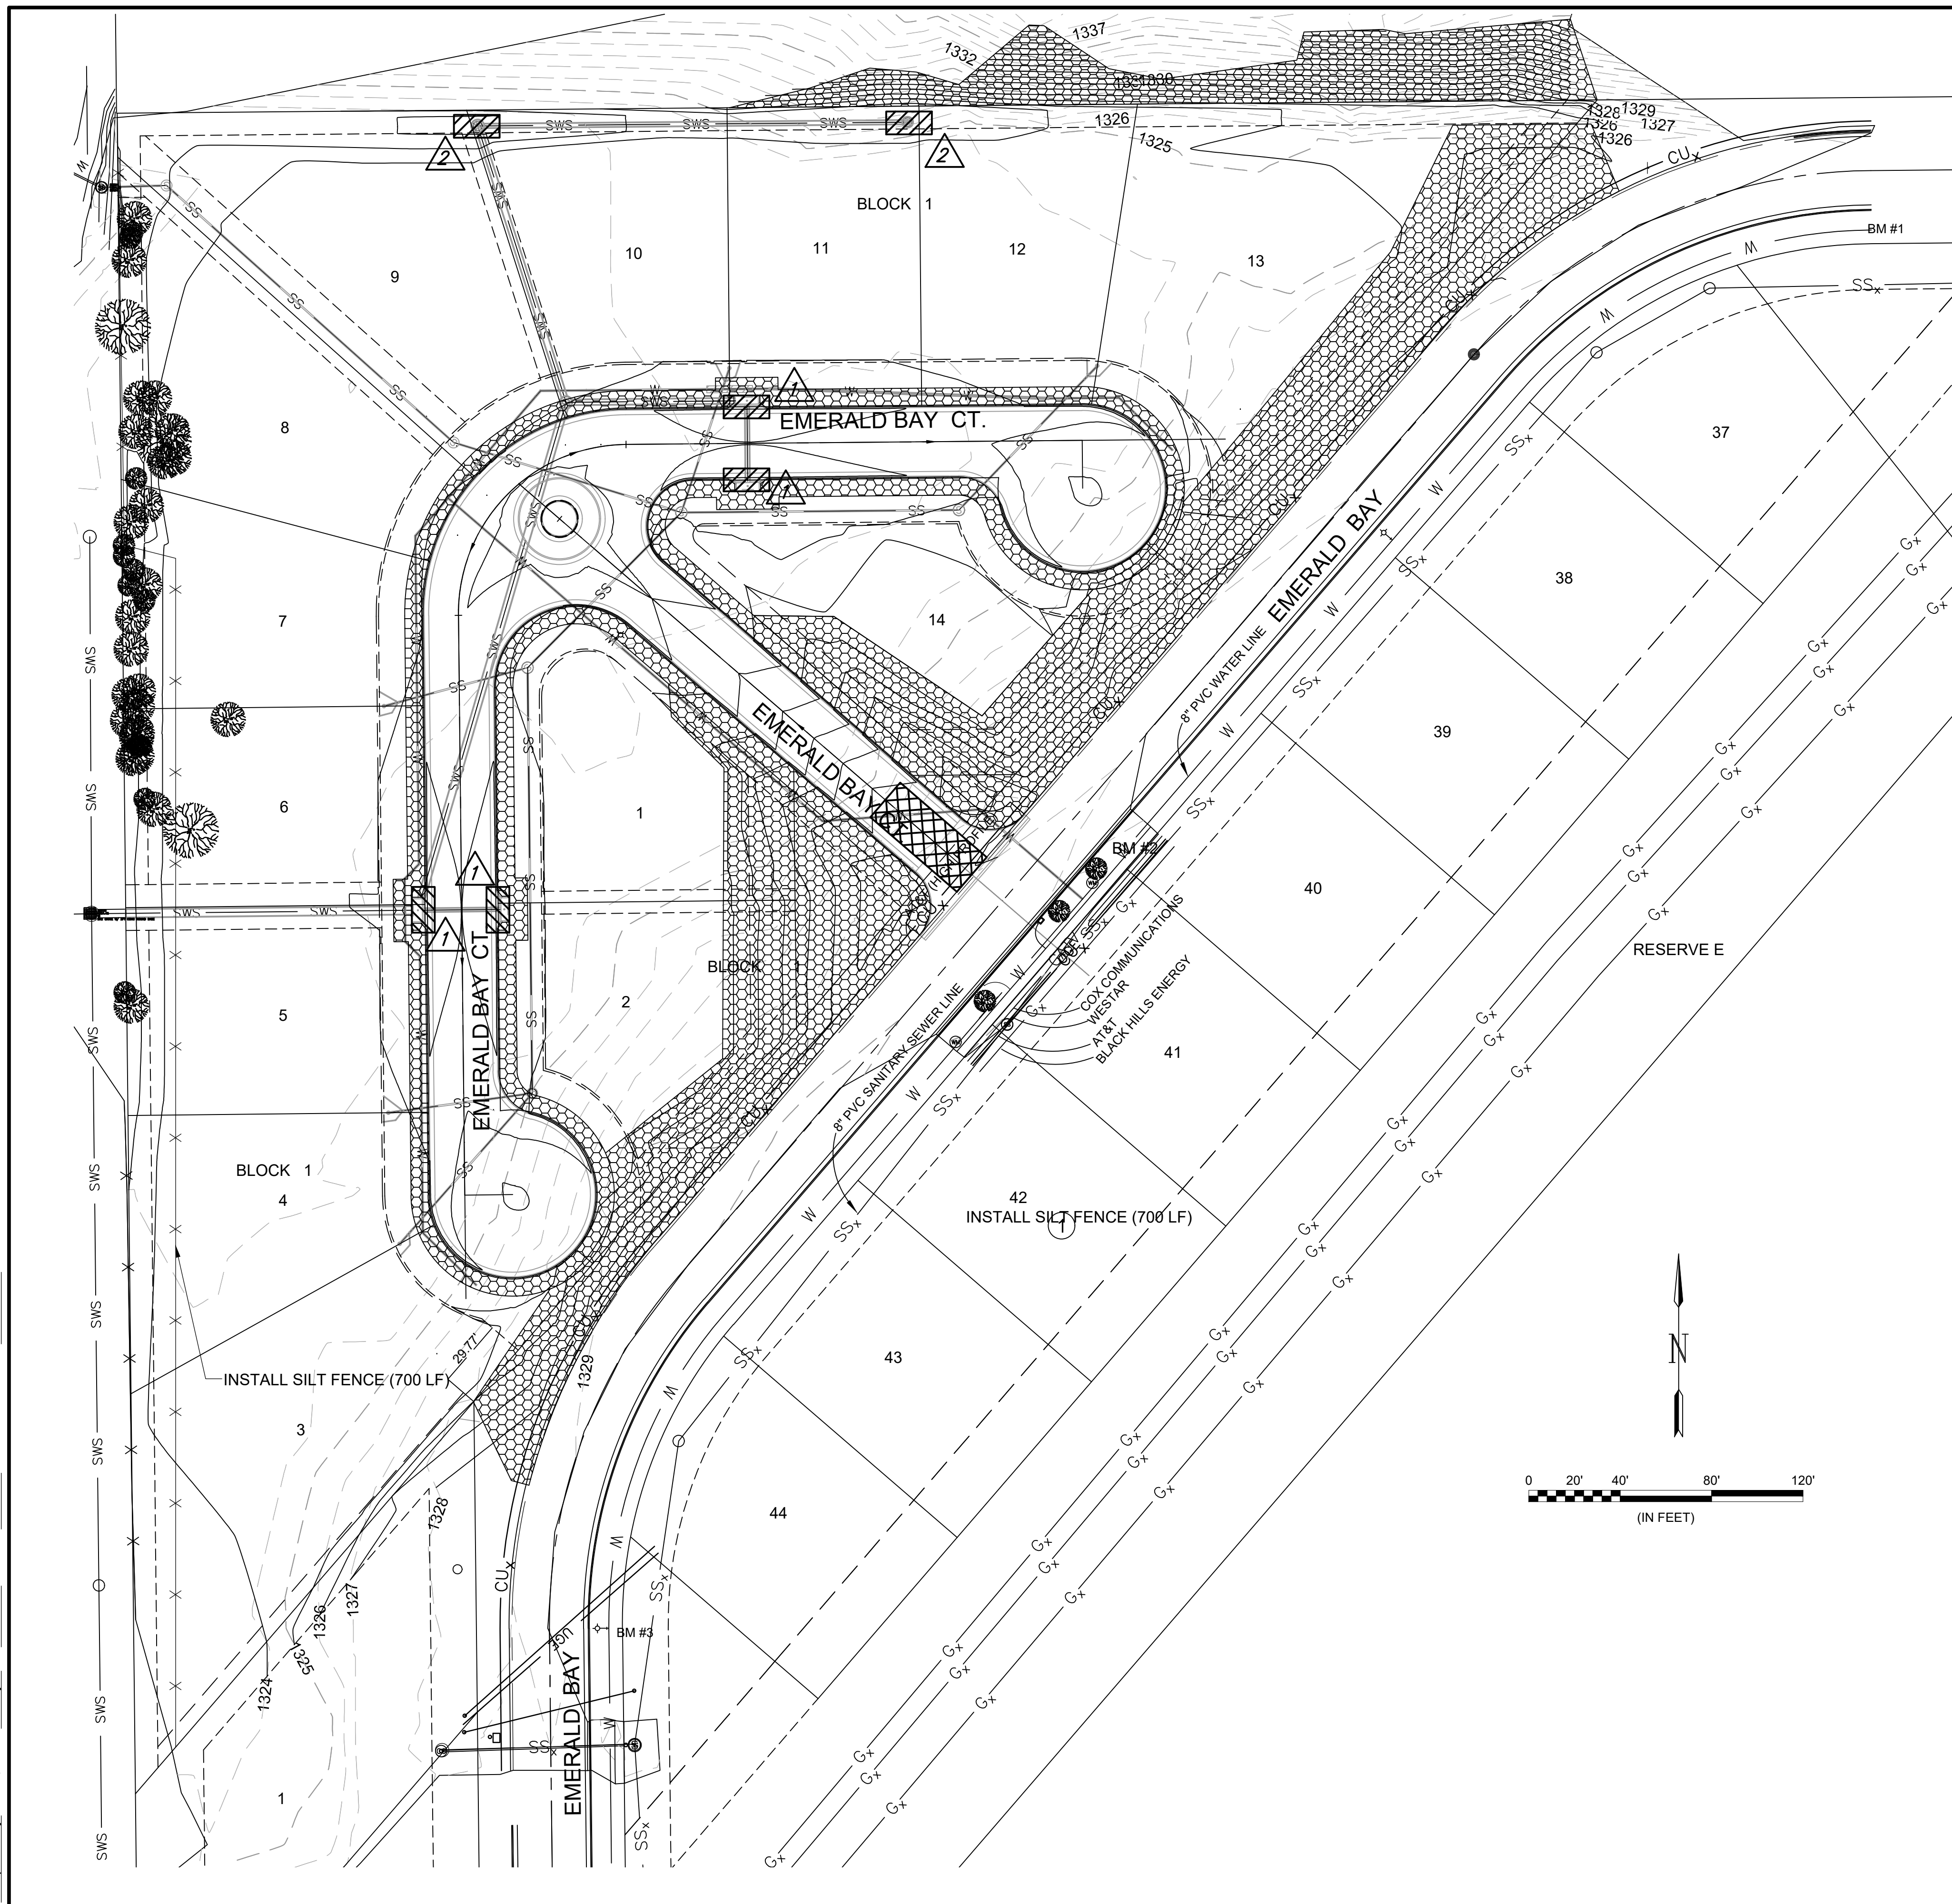
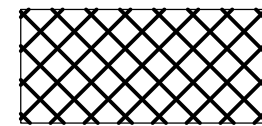
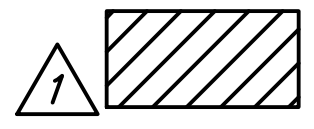
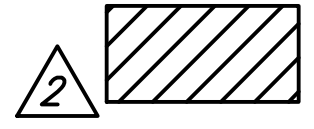


File: L:\2019\19T41004 - Emerald Bay 5th Add Ph 1\Drawings\C3D\19T41004-EROSION CONTROL.dwg Last Save: 10/15/2019 1:16 PM Last saved by: DRStandrich
 Last plotted by: Glover, Eric J. Plot Style: --- Plot Scale: 1:2,5849 Plot Date: 10/21/2019 10:08 AM Plotter used: None

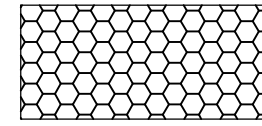

- LEGEND**
-  MAINTAIN CONSTRUCTION ENTRANCE (1 EACH)
 -  INSTALL INLET PROTECTION (4 EACH)
 -  INSTALL DROP INLET PROTECTION (2 EACH)
 -  INSTALL EROSION CONTROL MAT (CURLEX)(6,156 SQ. YDS.)
 -  INSTALL SILT FENCE (700 LF)

 

© 2019 GARVER, LLC
 THIS DOCUMENT, ALONG WITH THE IDEAS AND DESIGNS CONVEYED HEREIN, SHALL BE CONSIDERED INSTRUMENTS OF PROFESSIONAL SERVICE AND ARE PROPERTY OF GARVER, LLC. ANY USE, REPRODUCTION, OR DISTRIBUTION OF THIS DOCUMENT, ALONG WITH THE IDEAS AND DESIGN CONTAINED HEREIN, IS PROHIBITED UNLESS AUTHORIZED IN WRITING BY GARVER, LLC OR EXPLICITLY ALLOWED IN THE GOVERNING PROFESSIONAL SERVICES AGREEMENT FOR THIS WORK.

8535 E. 21st St. N.
 Suite 130
 Wichita, KS 67206
 (316) 264-8008

REV.	DATE	DESCRIPTION	BY



CITY OF WICHITA
 WICHITA, KANSAS
 EMERALD BAY 5th ADD.
 PHASE 1 - PAVING

EROSION CONTROL

JOB NO.: 19T41004
 DATE: OCT. 2019
 DESIGNED BY: EJJ
 DRAWN BY: DRS

BAR IS ONE INCH ON ORIGINAL DRAWING
 IF NOT ONE INCH ON THIS SHEET, ADJUST SCALES ACCORDINGLY.

DRAWING NUMBER

SHEET NUMBER **33** OF **39**