



File: L:\2019\19T41004 - Emerald Bay 5th Add Ph 1\Drawings\CSD\19T41004-GRADING PLAN.dwg Last Save: 10/15/2019 12:43 PM Last saved by: DRStandrich
 Last plotted by: Standrich, Darryl R. Plot Style: --- Plot Scale: 1:2.5849 Plot Date: 10/15/2019 1:20 PM Plotter used: None

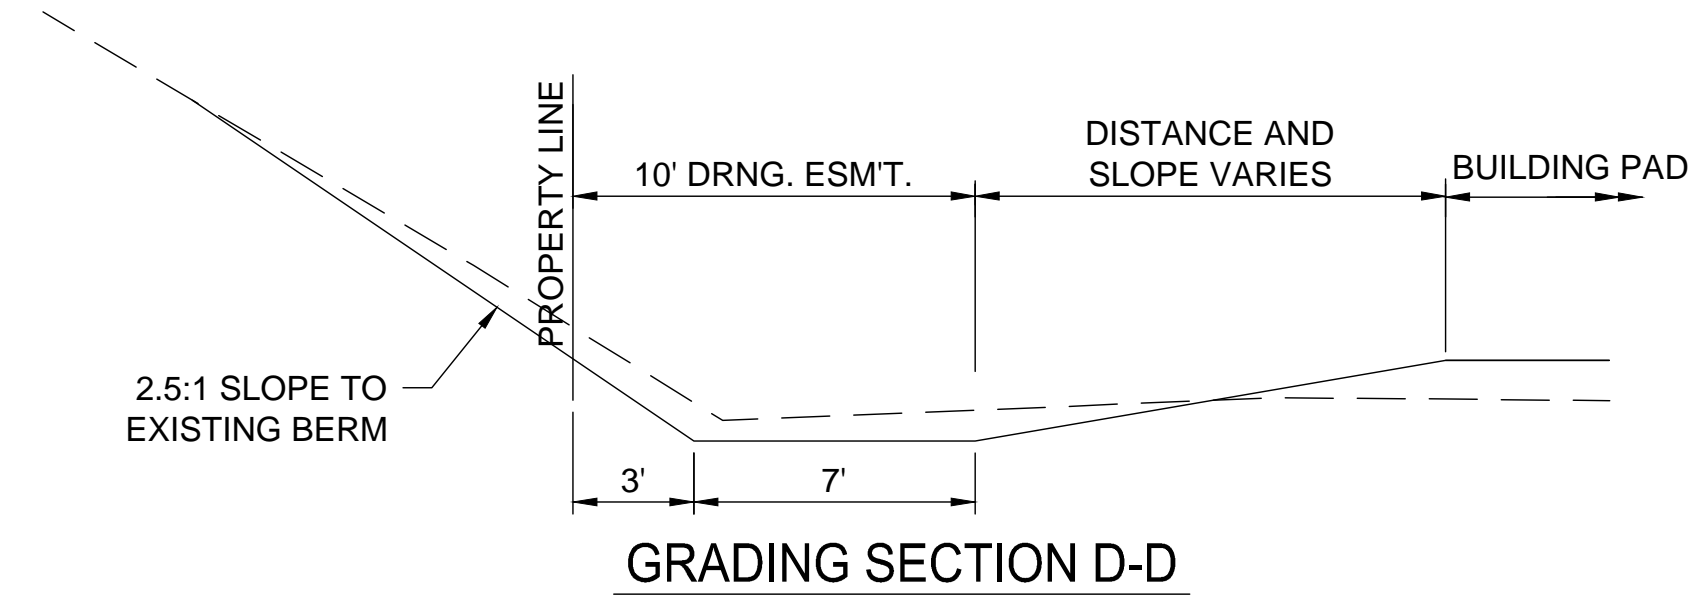

NOTE:
 FOR RIGHT OF WAY GRADING SEE TYPICAL
 DETAIL ON SHEET 10.
 EACH PAD IS TO BE GRADED AS DETAILED
 BY THE COORDINATE POINTS DETAILED ON
 EACH LOT.
 COST SUBSIDIARY TO BID ITEM FOR
 EXCAVATION.

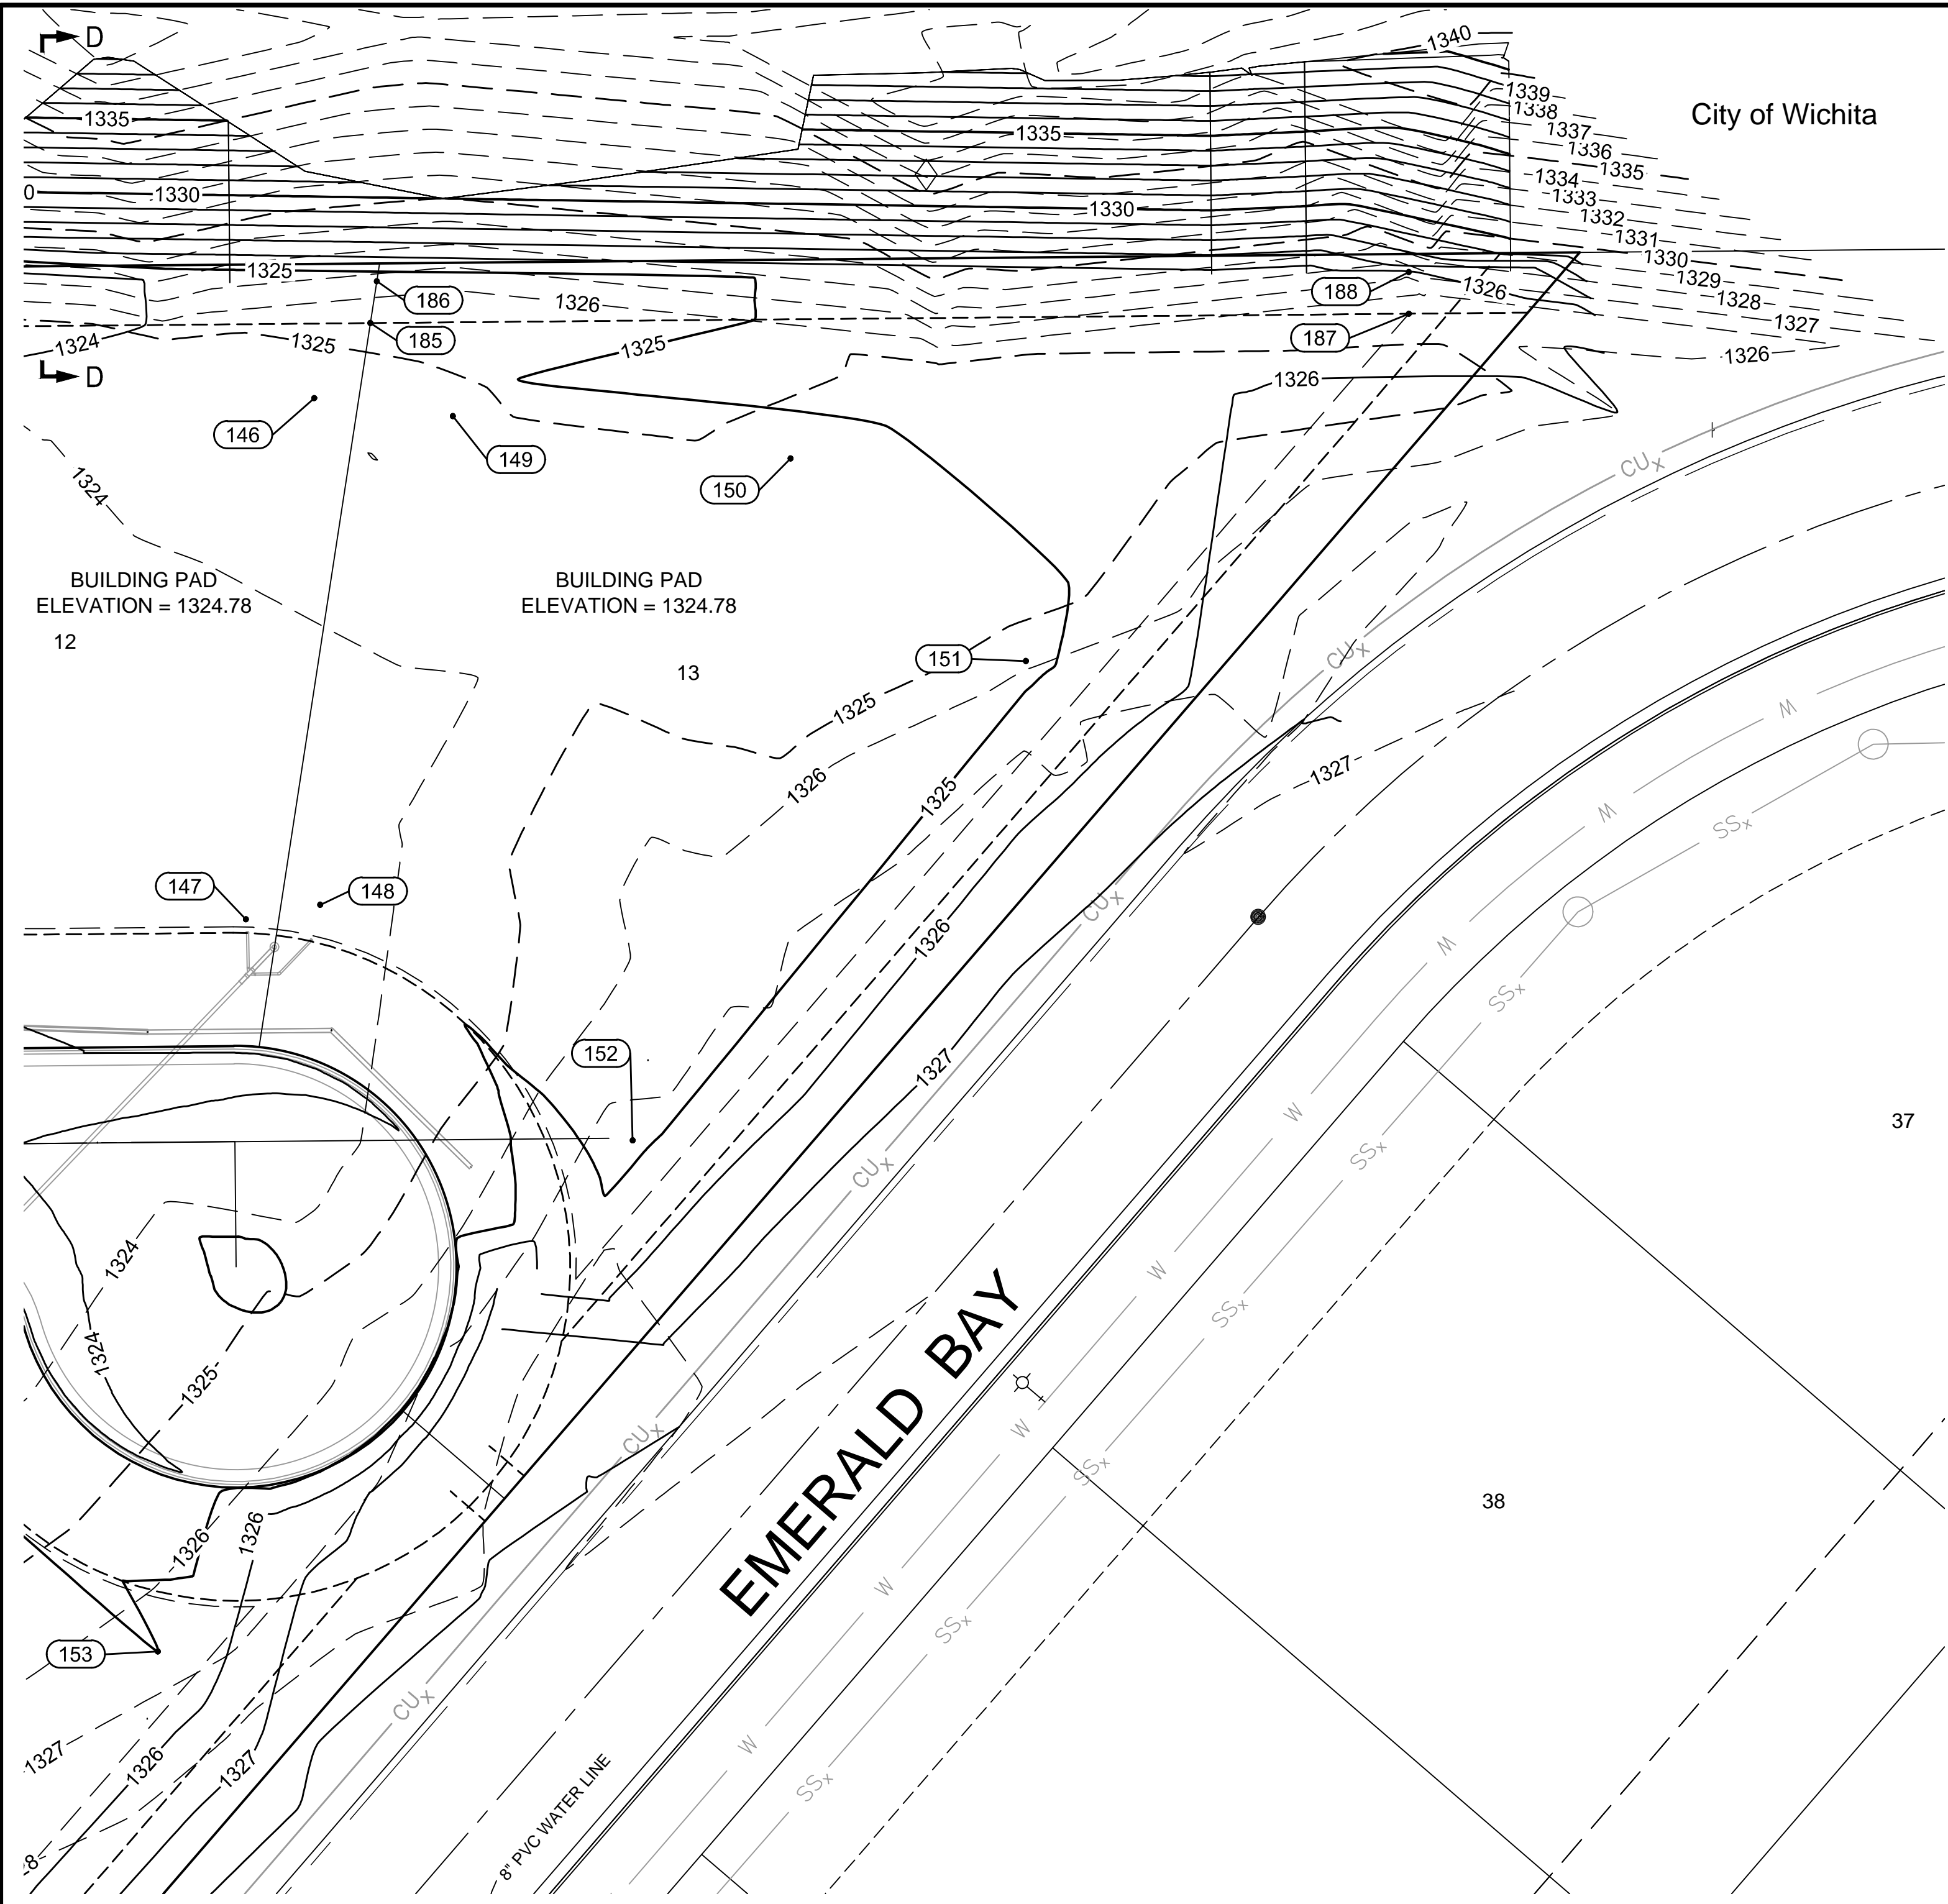

© 2019 GARVER, LLC
 THIS DOCUMENT, ALONG WITH THE
 IDEAS AND DESIGNS CONVEYED
 HEREIN, SHALL BE CONSIDERED
 INSTRUMENTS OF PROFESSIONAL
 SERVICE AND ARE PROPERTY OF
 GARVER, LLC. ANY USE,
 REPRODUCTION, OR DISTRIBUTION
 OF THIS DOCUMENT, ALONG WITH
 THE IDEAS AND DESIGN CONTAINED
 HEREIN, IS PROHIBITED UNLESS
 AUTHORIZED IN WRITING BY
 GARVER, LLC OR EXPLICITLY
 ALLOWED IN THE GOVERNING
 PROFESSIONAL SERVICES
 AGREEMENT FOR THIS WORK.

8535 E. 21st St. N.
 Suite 130
 Wichita, KS 67206
 (316) 264-8008

REV.	DATE	DESCRIPTION	BY



CITY OF WICHITA
 WICHITA, KANSAS
 EMERALD BAY 5th ADD.
 PHASE 1 - PAVING

GRADING-NE
JOB NO.: 19T41004 DATE: OCT. 2019 DESIGNED BY: EJJ DRAWN BY: DRS
BAR IS ONE INCH ON ORIGINAL DRAWING 0 1" IF NOT ONE INCH ON THIS SHEET, ADJUST SCALES ACCORDINGLY.
DRAWING NUMBER
SHEET NUMBER 5 OF 39