

WATER DISTRIBUTION SYSTEM IMPROVEMENTS

TO SERVE

THE VILLAS AT OAK CREEK


CITY OF WICHITA PROJECT NO. 448-2019-017973
OCA NO. 735652

CITY OF WICHITA, KANSAS

GARY JANZEN, P.E. - CITY ENGINEER

DEVELOPER CONTACT

MR. BUTCH NUSS
SLAWSON COMPANIES
727 N. WACO, SUITE 400
WICHITA, KANSAS 67203
(316) 263-3201

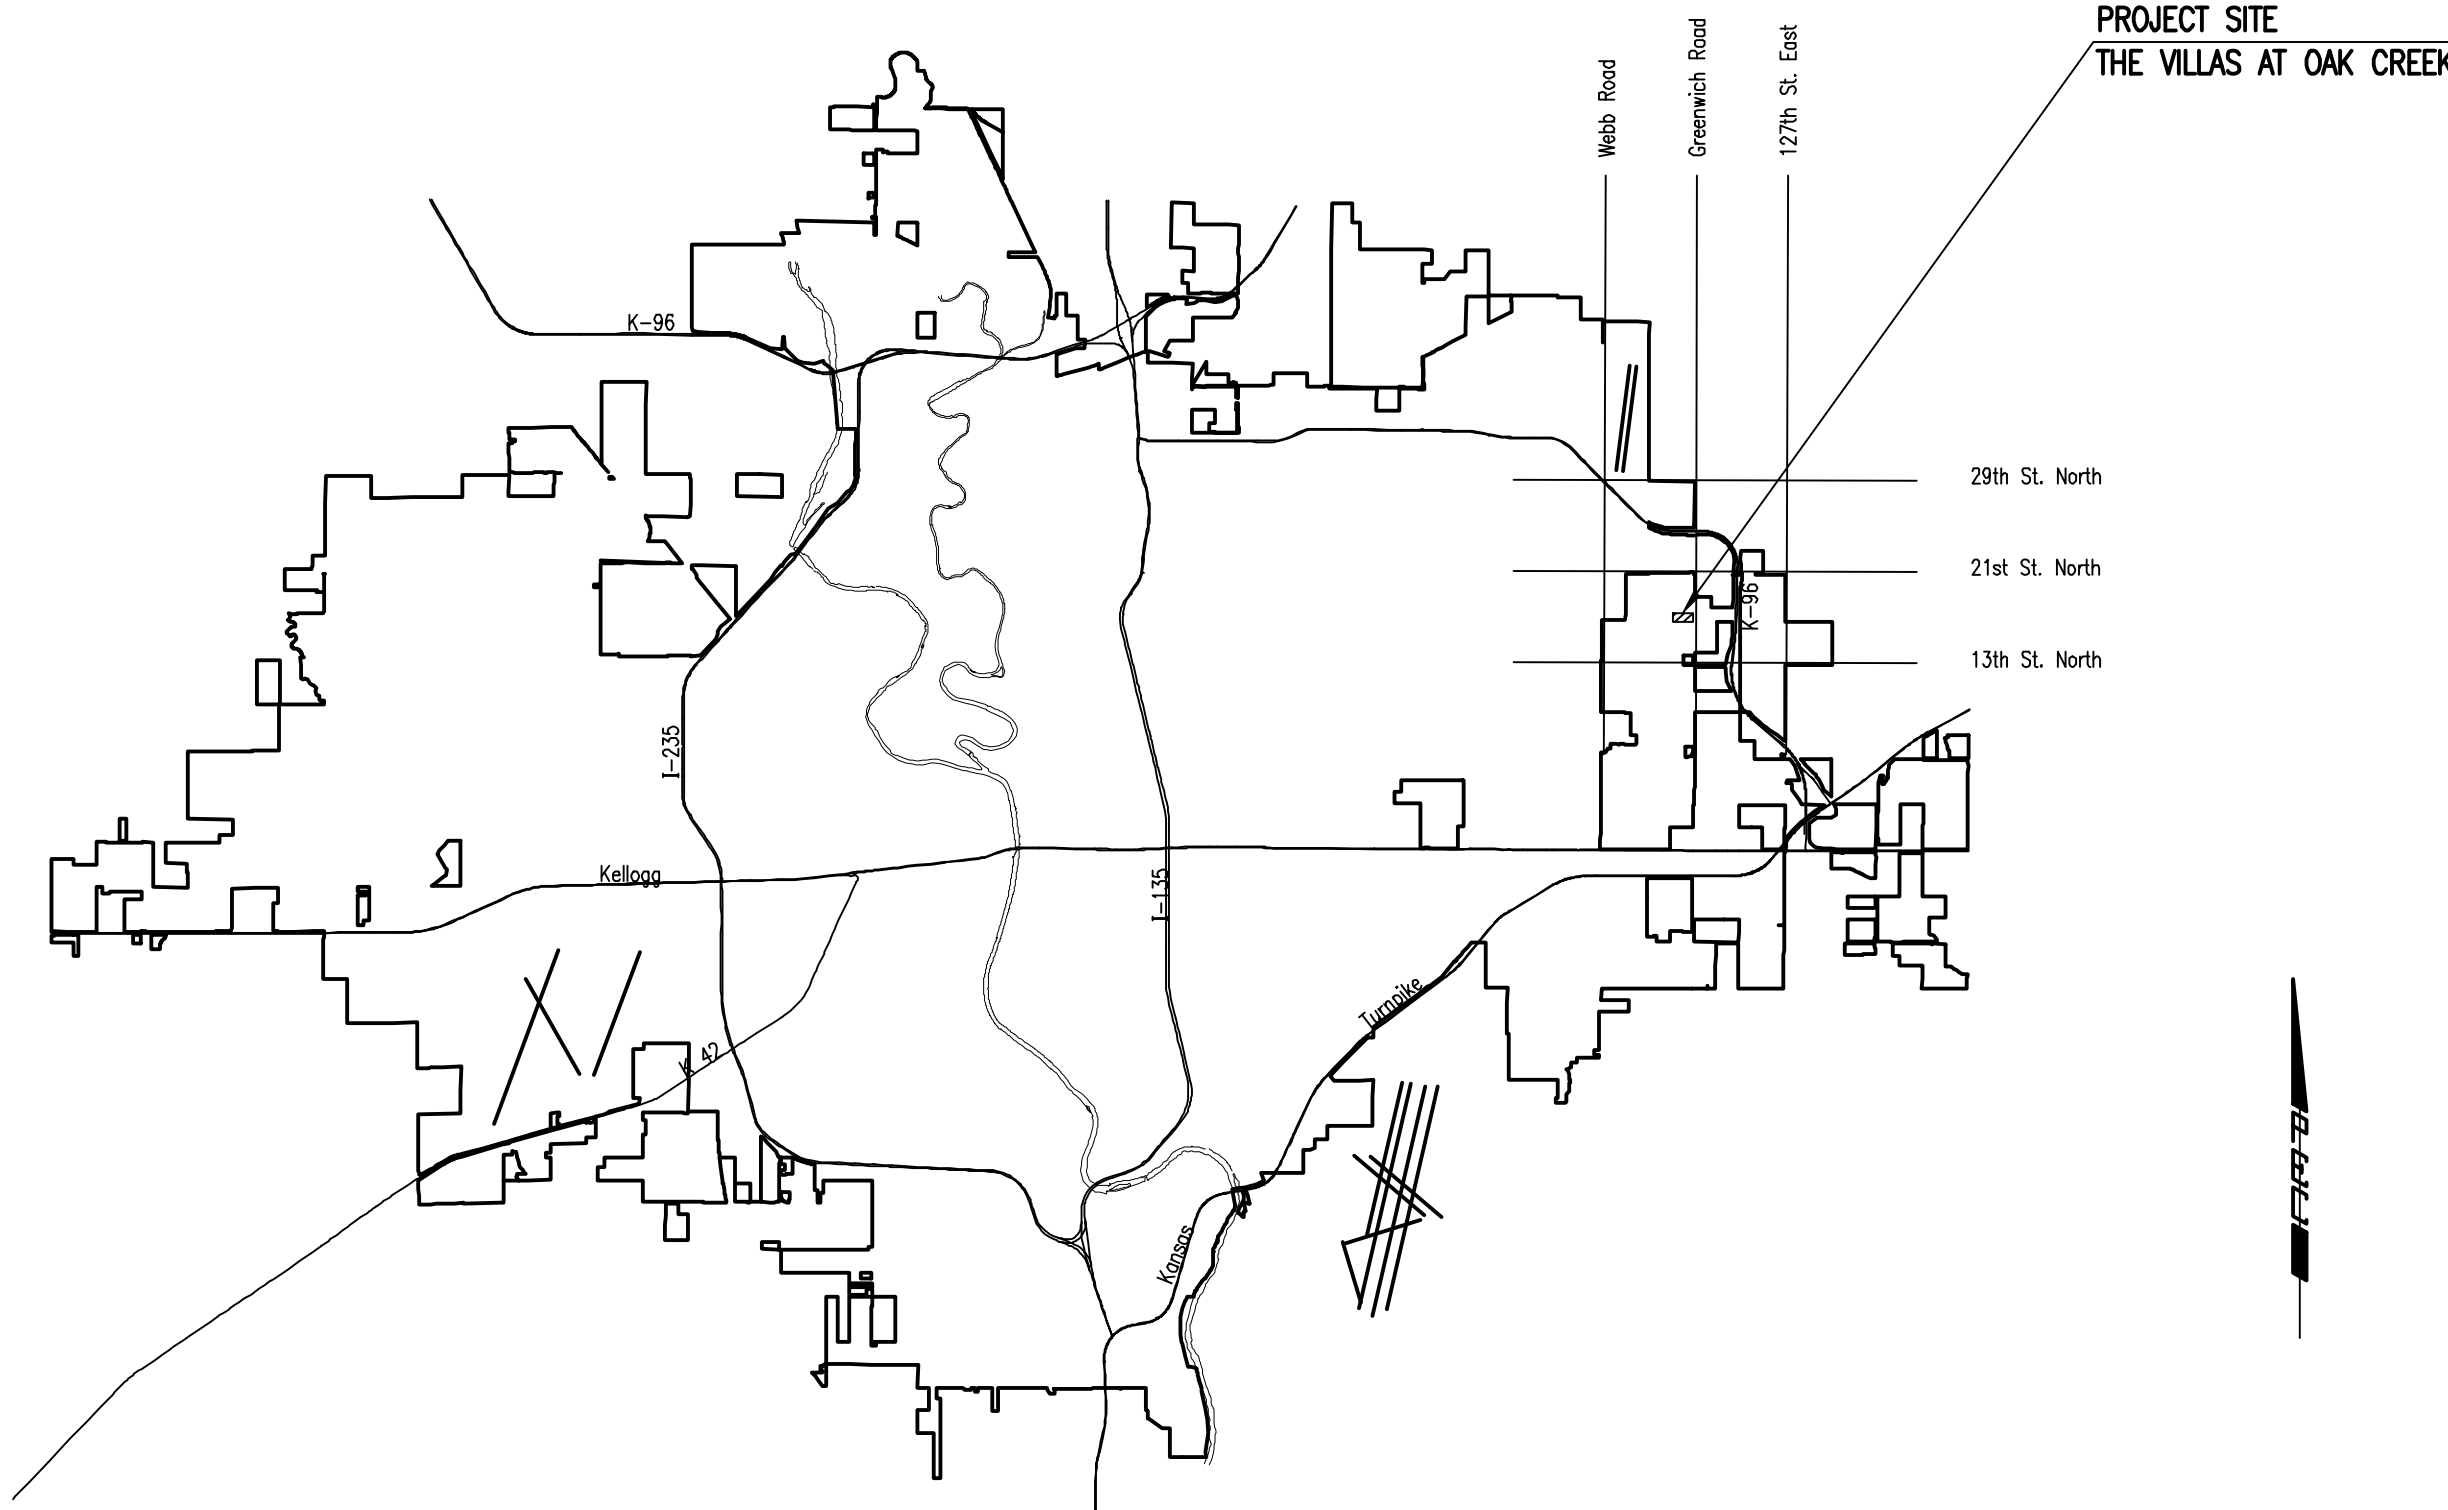


LOCATION MAP

INDEX OF SHEETS

SHEET NO. C101	WATERLINE TITLE SHEET
SHEET NO. C102	KEY MAP AND GENERAL NOTES
SHEET NO. C103	PLAT BUBBLE MAP
SHEET NO. C104	WATERLINE BUBBLE MAP
SHEET NO. C105-C107	WATERLINE NO. 1
SHEET NO. C108	WATERLINE NO. 2
SHEET NO. C109	WATERLINE NO. 3
SHEET NO. C110	STANDARD WATER ASSEMBLY DETAILS
SHEET NO. C111	MISCELLANEOUS WATER DETAILS
SHEET NO. C112	STANDARD WATER SERVICE DETAIL
SHEET NO. C113	EROSION CONTROL PLAN
SHEET NO. C114-C118	SOIL EROSION BMP'S
SHEET NO. C119	COPY OF PLAT - THE VILLAS AT OAK CREEK

NOVEMBER 2019

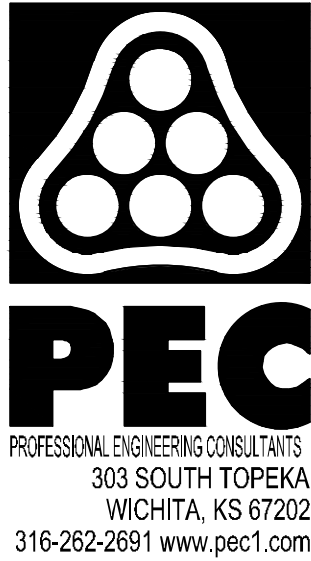

WATER DISTRIBUTION SYSTEM
 IMPROVEMENTS
 TO SERVE
 THE VILLAS AT OAK CREEK
 GARY JANZEN, P.E. - CITY ENGINEER
 CITY OF WICHITA PROJECT NO. 448-2019-017973

Issue:	

JOB NO.	35-170551-004-0042
DATE	JULY 2019
PM	RWG
DESIGNED BY	TBK
DRAWN BY	CSL, KTD
CHECKED BY	RWG

WL TITLE SHEET
C101

Sheet: 11 - 11-2019 1:29:13 PM by: KURTIS DEKAT
 Plot Scale: 1:5,291 11-15-2019 7:05:31 AM by: KURTIS DEKAT
 U:\Wichita-Civil\2017\170551\004\Main\Drawings\170551-004-C101-WL TITLE