


SCALE: 1" = 40'

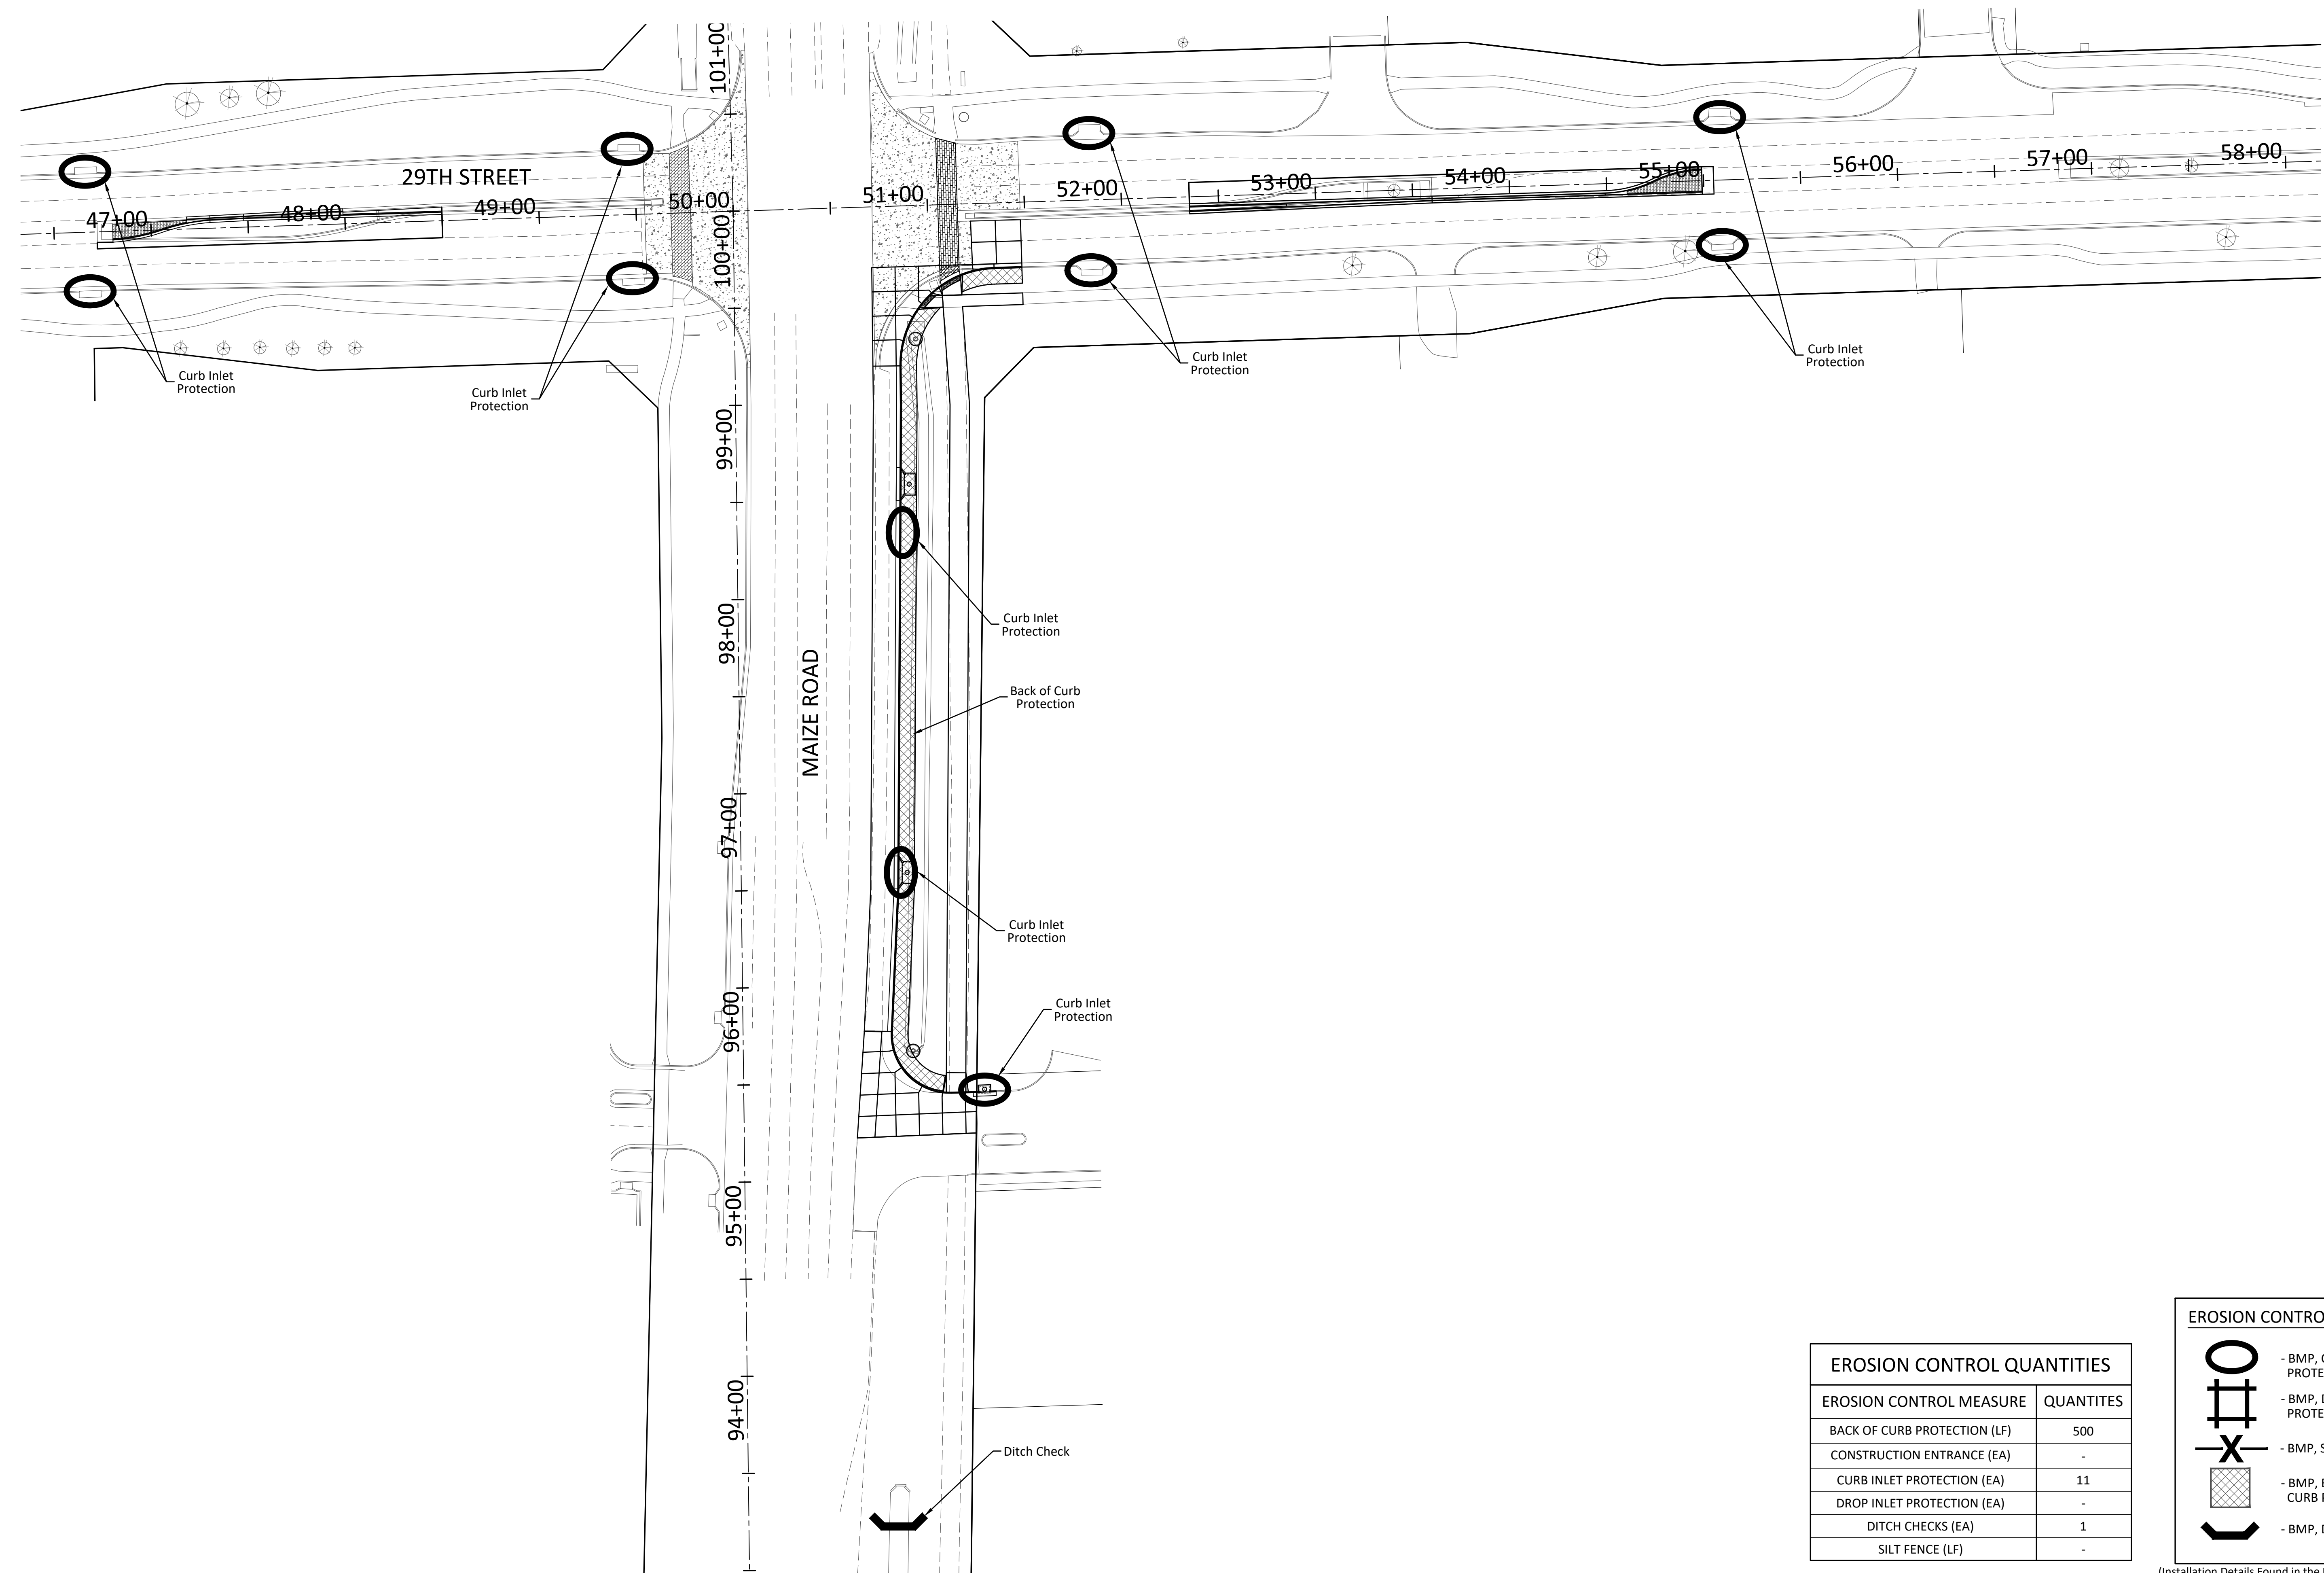

EROSION CONTROL QUANTITIES	
EROSION CONTROL MEASURE	QUANTITIES
BACK OF CURB PROTECTION (LF)	500
CONSTRUCTION ENTRANCE (EA)	-
CURB INLET PROTECTION (EA)	11
DROP INLET PROTECTION (EA)	-
DITCH CHECKS (EA)	1
SILT FENCE (LF)	-

EROSION CONTROL LEGEND

- BMP, CURB INLET PROTECTION
- BMP, DROP INLET PROTECTION
- BMP, SILT FENCE
- BMP, BACK OF CURB PROTECTION
- BMP, DITCH CHECK

NO SCALE
(Installation Details Found in the BMP Details Sheets)