


**PEC**  
 PROFESSIONAL ENGINEERING CONSULTANTS  
 303 SOUTH TOPEKA  
 WICHITA, KS 67202  
 316-262-2691 www.pec1.com





STORM WATER DRAIN IMPROVEMENTS  
 TO SERVE

**FONTANA 5TH - PHASE 2**

GARY JANZEN, P.E., CITY ENGINEER  
 CITY OF WICHITA, PROJECT NO. 488-64-659  
 OCA NO. 751602

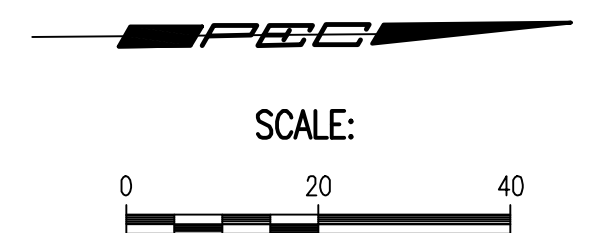

- LEGEND**
- x-x- SILT FENCE
  - DITCH CHECKS
  - 1257— PROPOSED MAJOR CONTOUR
  - 1250— PROPOSED MINOR CONTOUR
  - - -1380- - - EXISTING MAJOR CONTOUR
  - - -1381- - - EXISTING MINOR CONTOUR
  - - - EASEMENT LINE
  - - - AREA 1 GRADING LIMITS
- CONTOUR INTERVAL: 1 FOOT

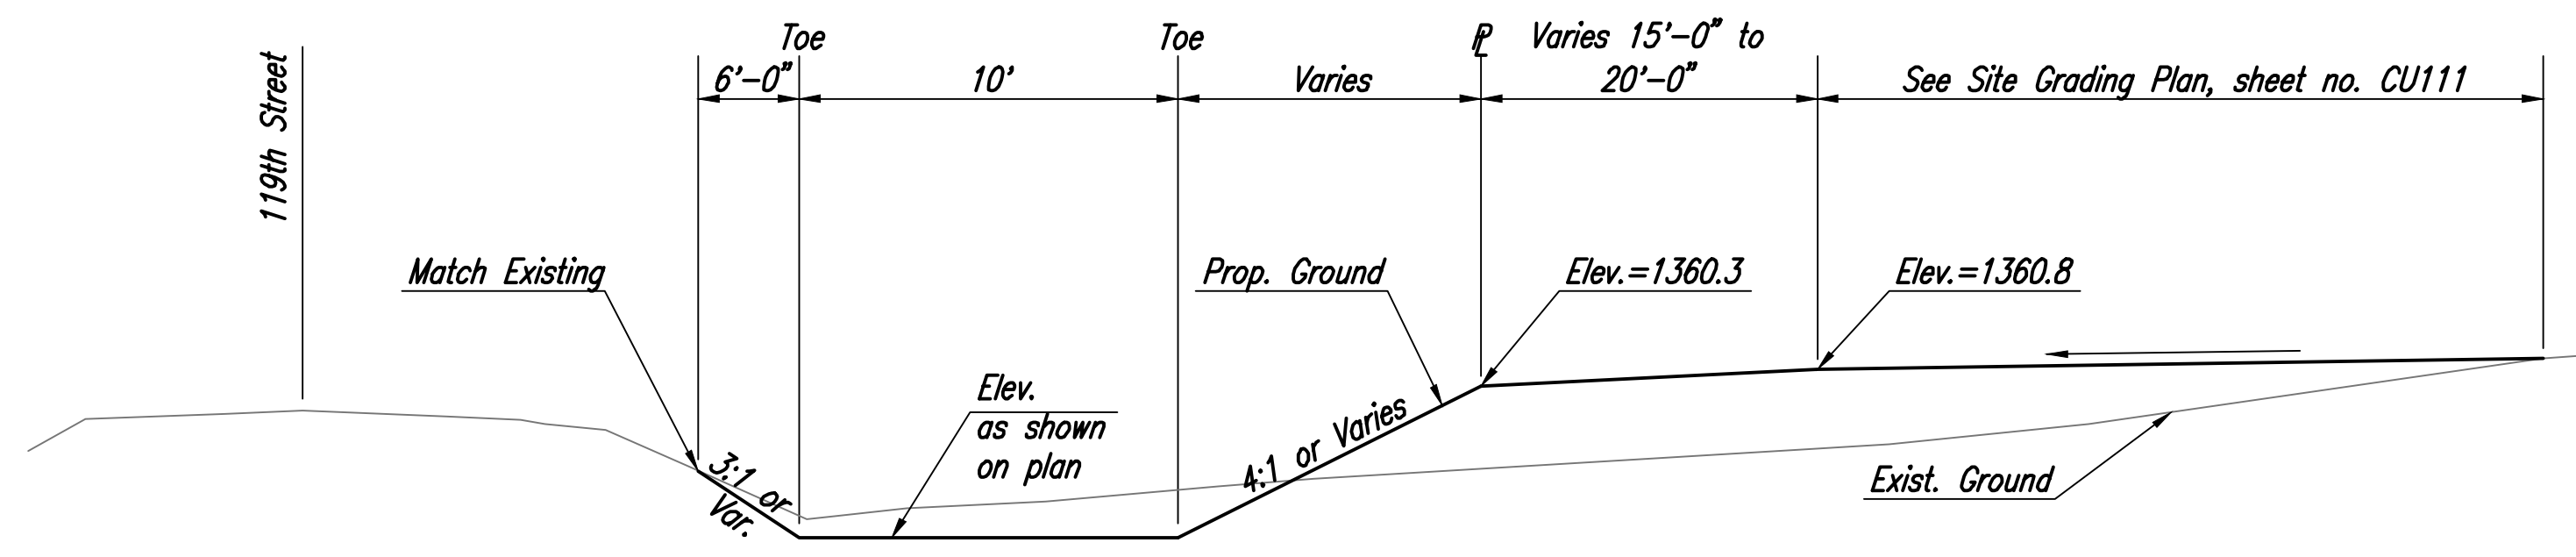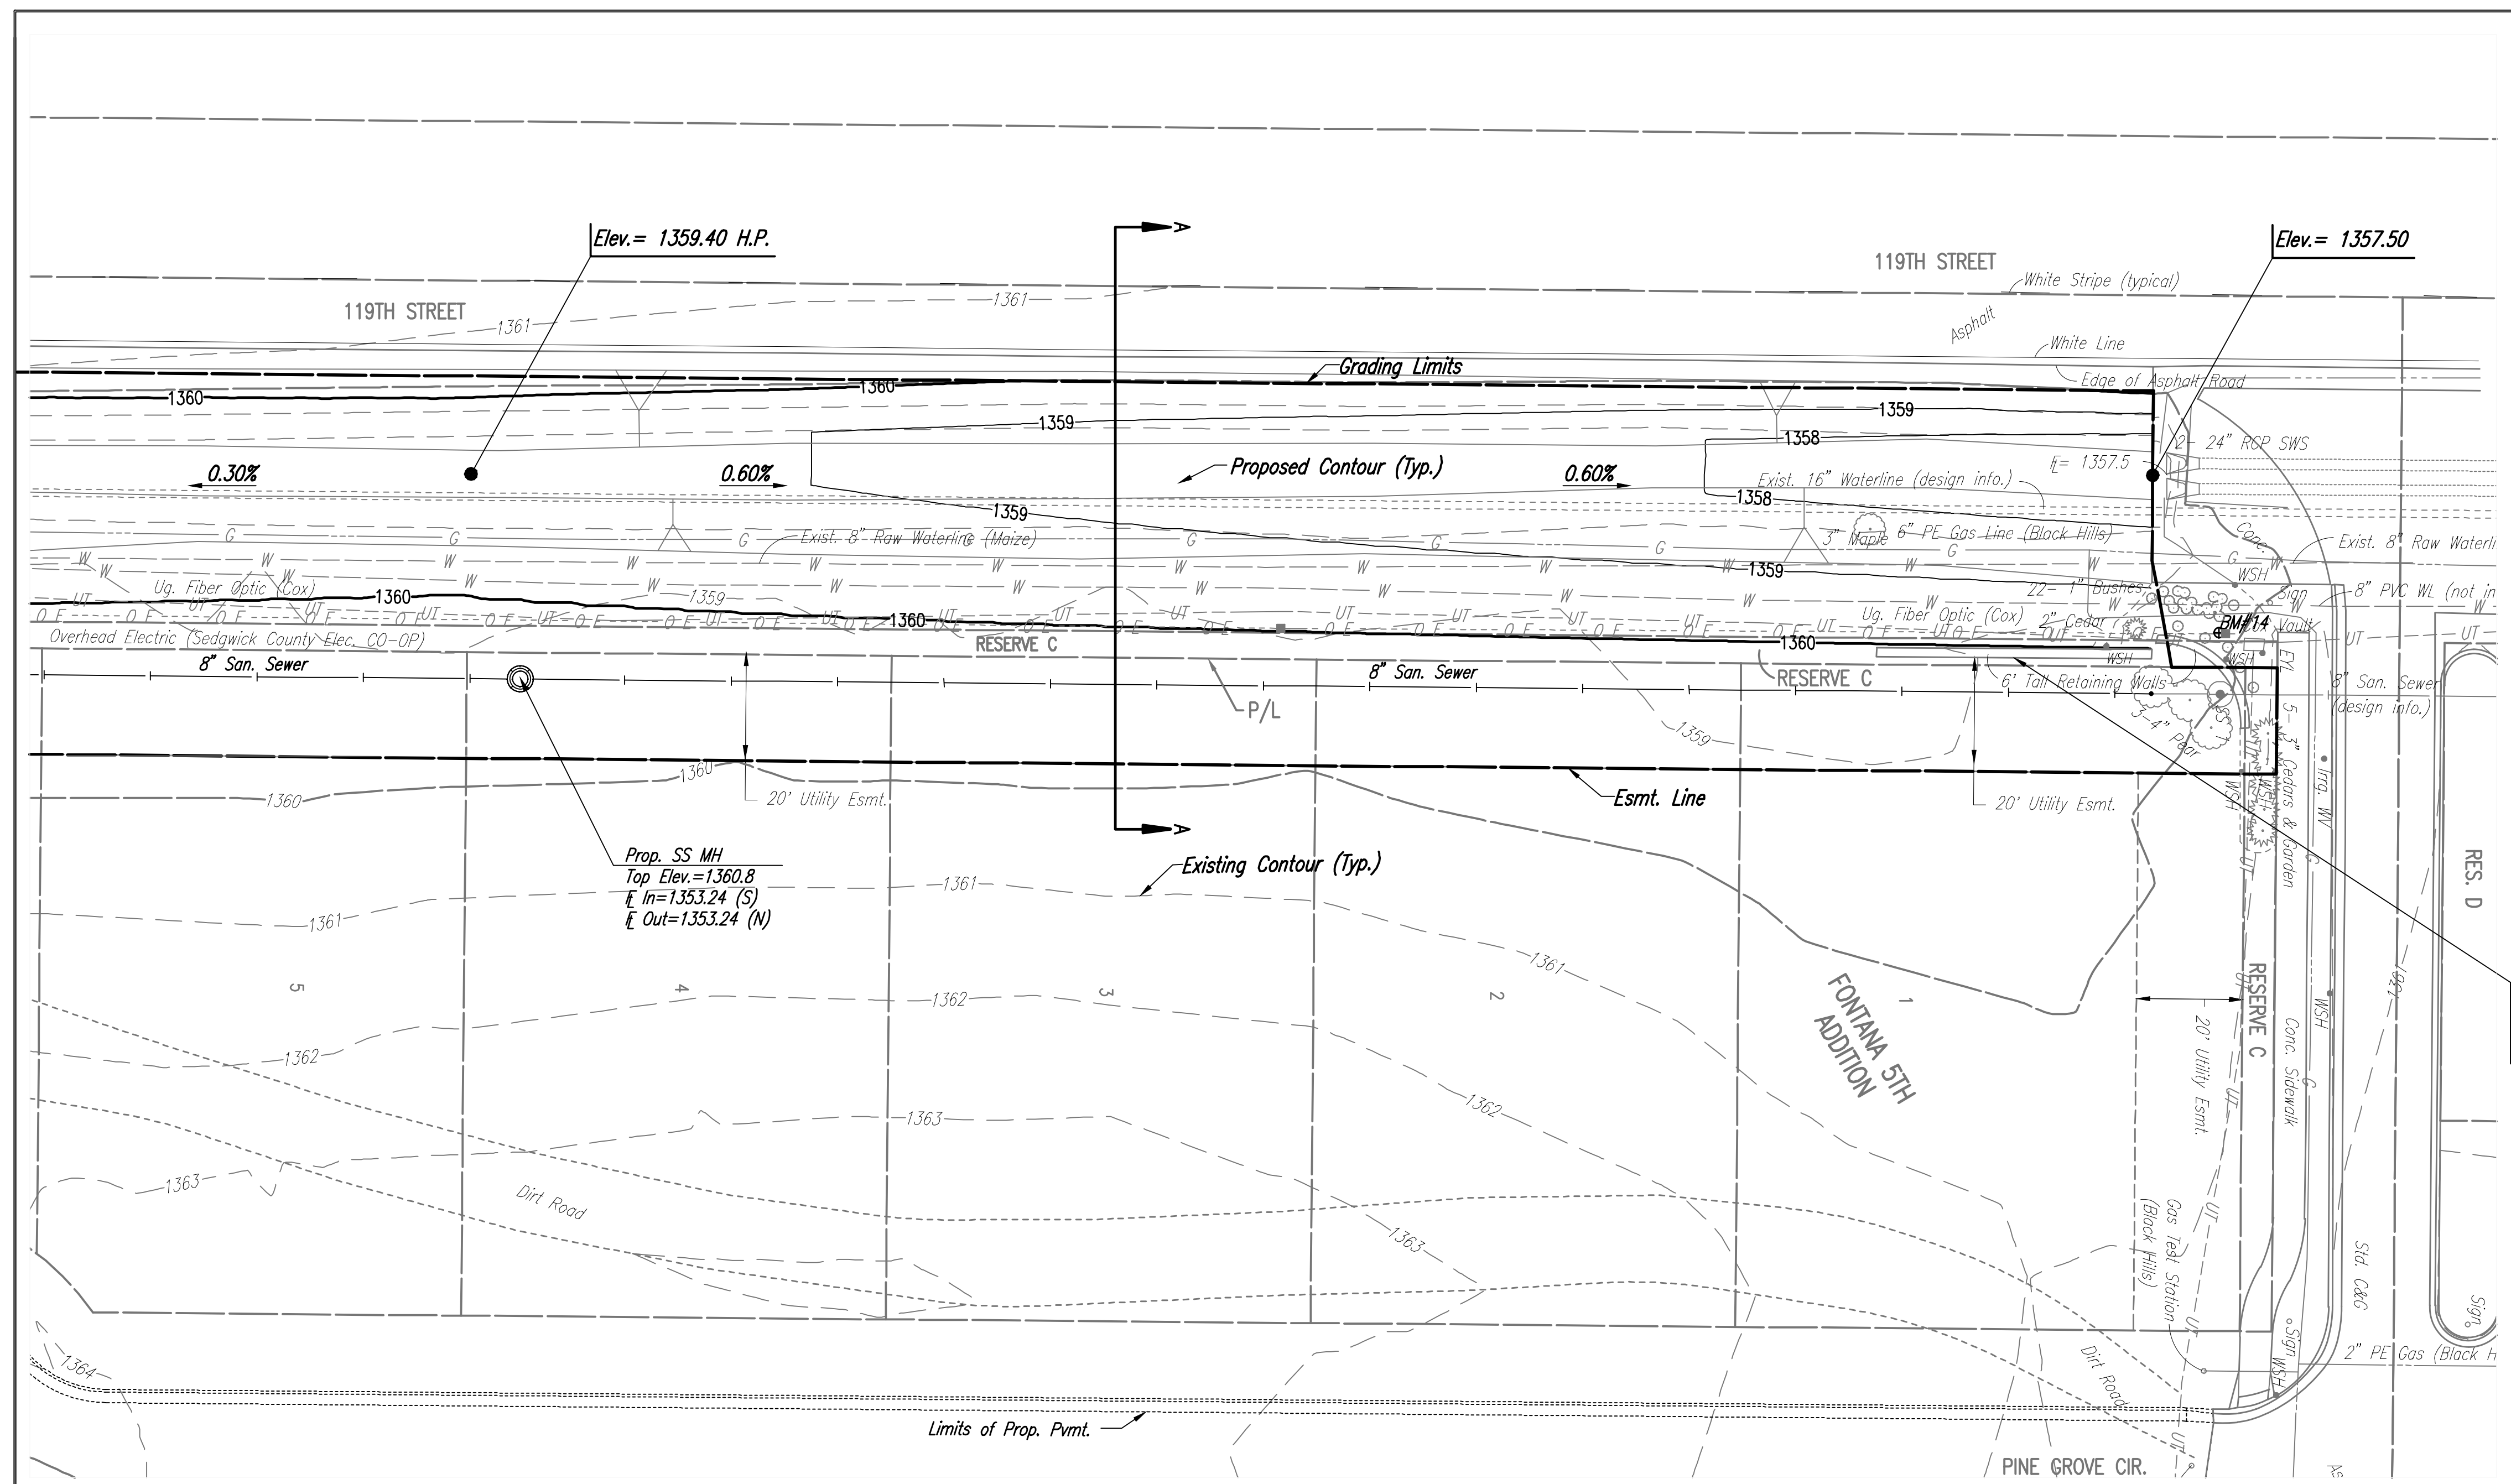

TYPICAL SECTION A-A (AREA 1)

Saved: 02-20-2020 3:01:48 PM by DUSTIN BILINSKEY  
 Rev: 02-20-2020 1:27:11 PM by GARY JANZEN  
 U:\Wichita-Civil\190592\001\Main Drawings\190592-001-CU107

Issue:		
JOB NO.	35-190592-001-042	
DATE	FEBRUARY 2020	
PM	JAG	
DESIGNED BY	JAG	
DRAWN BY	KTD	
CHECKED BY	CSB	

GRADING PLAN - AREA 1

CU107