
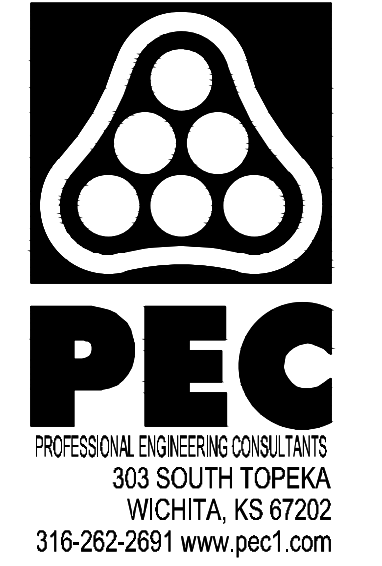
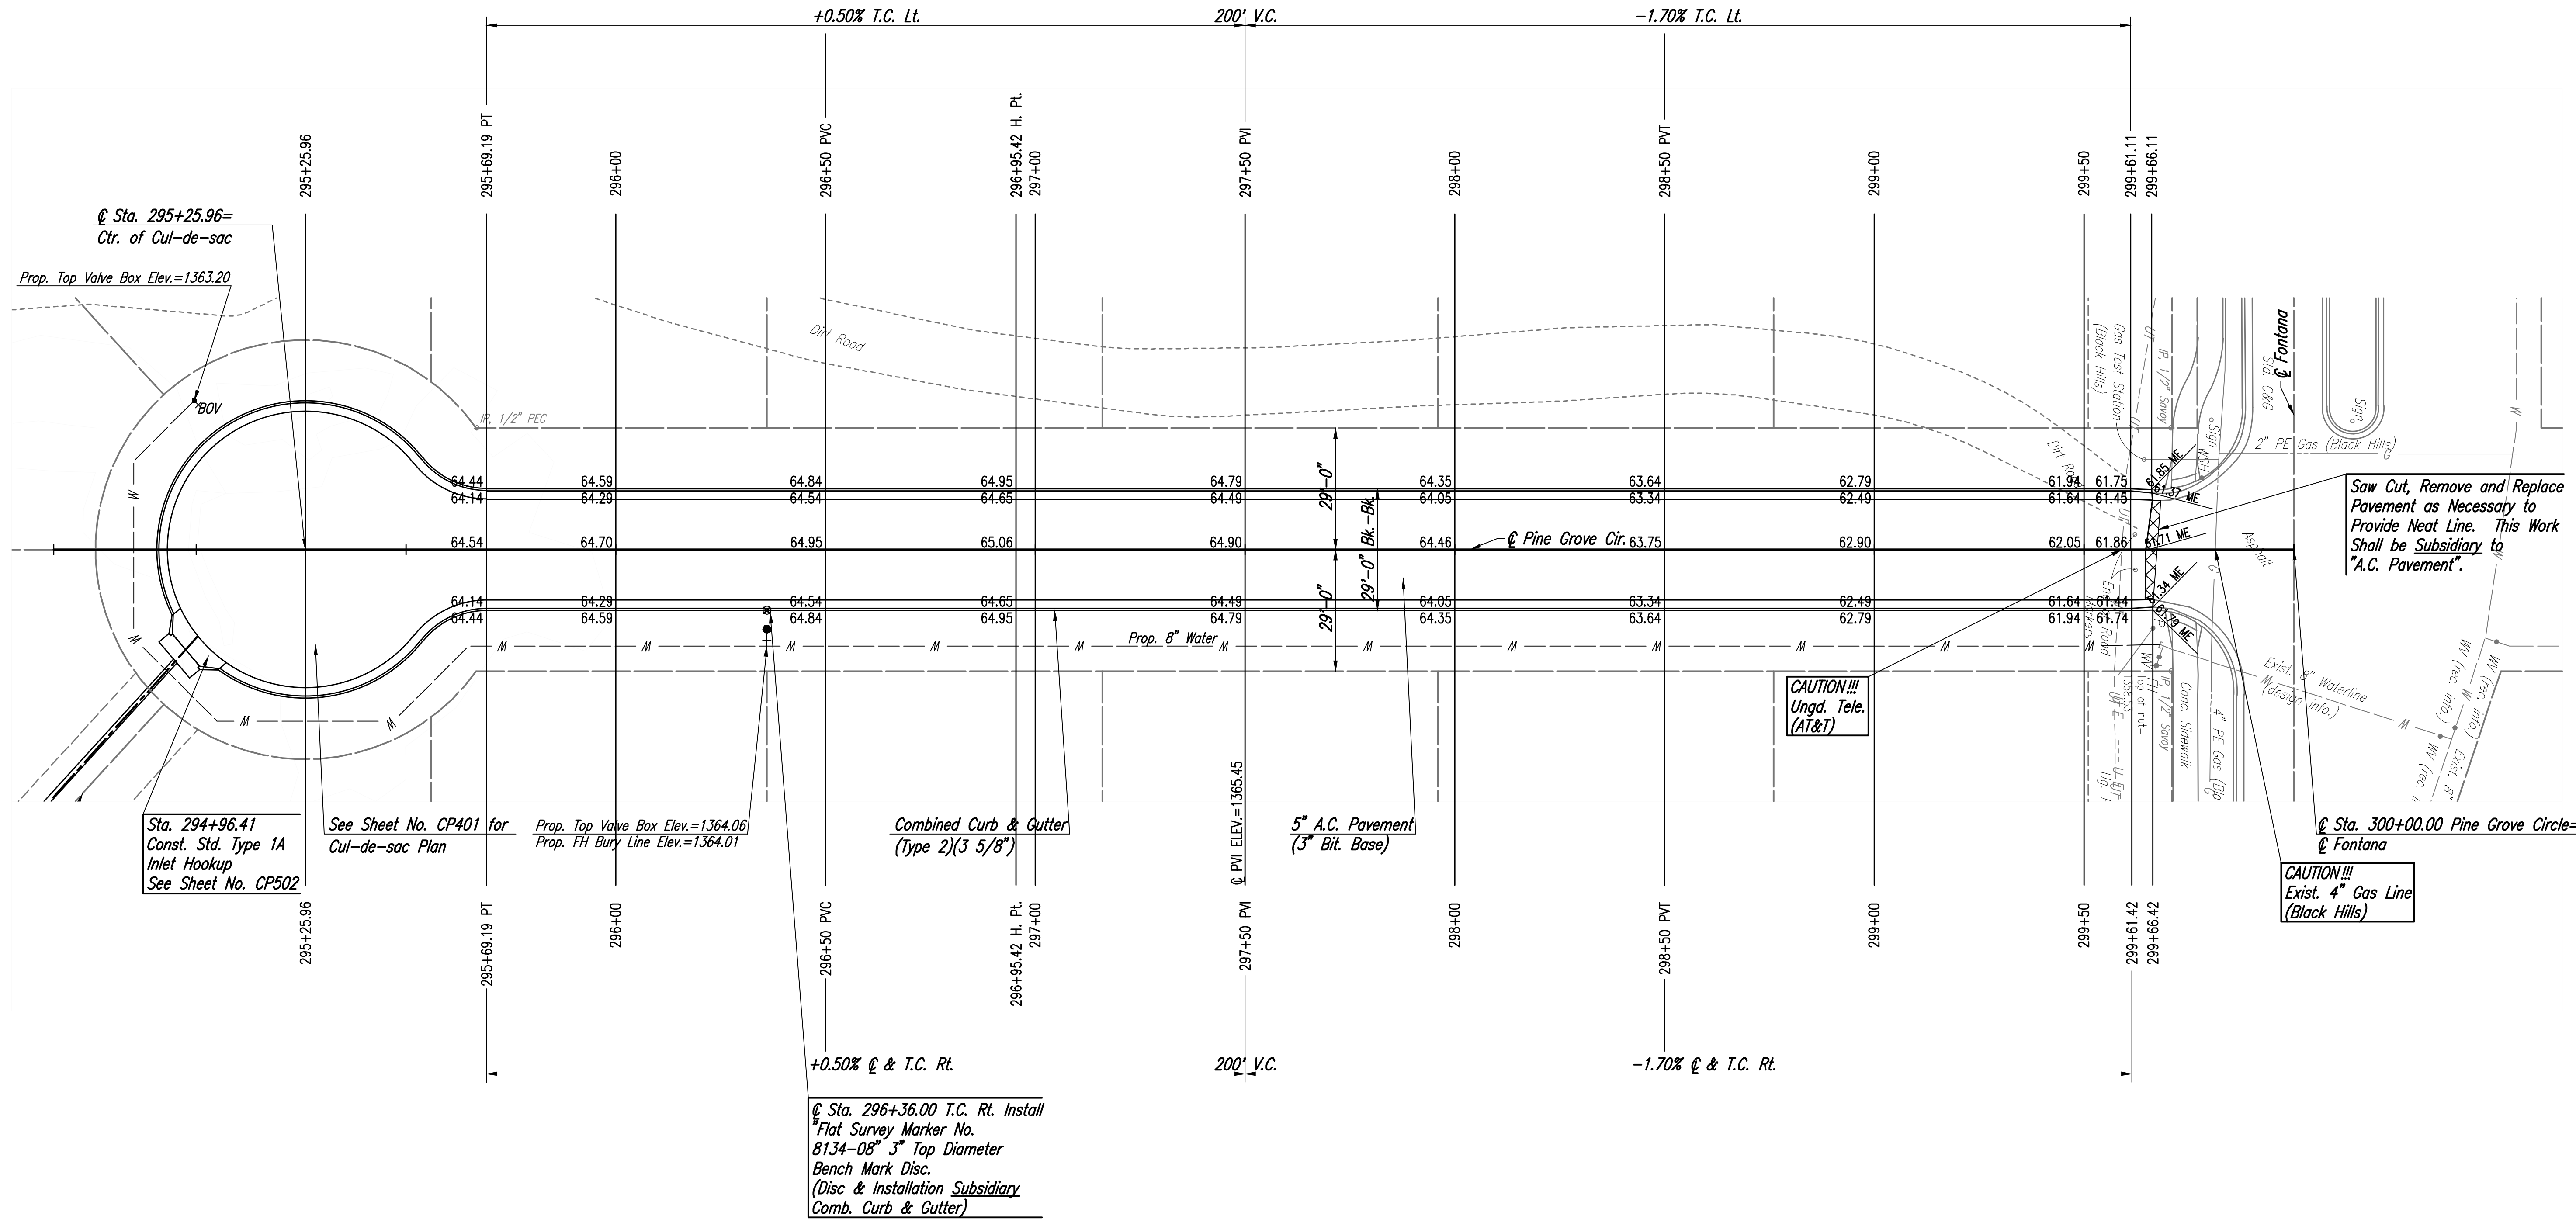


Sheet: 09-04-2009 5:16:03 PM by BJS
 Plot Size: 11' 0" x 17' 0" 11:36:45 AM by BJS
 U:\Wichita-Civil\2013\190592\Drawings\190592-00-09-CP104-PAVING PLAN-PINE GROVE CIRCLE

WATER VALVE BOX ELEVATIONS			
STREET	STATION	OFFSET	PROPOSED ELEVATION
PINE GROVE CIRCLE	295+01	34.00' Lt	1363.20
PINE GROVE CIRCLE	296+36	23.00' Rt	1364.06

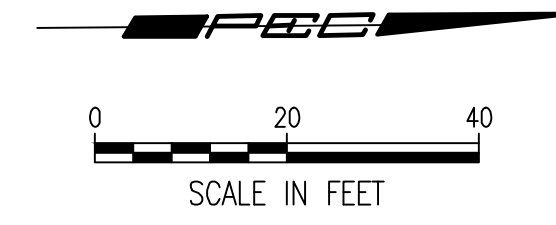

PAVING IMPROVEMENTS

TO SERVE
FONTANA 5TH - PHASE 2

GARY JANZEN, P.E. - CITY ENGINEER
CITY OF WICHITA PROJECT NO. 472-84802
OCA NO. 768486

Issue:	
JOB NO.	190592-000
DATE	FEBRUARY 2020
PM	BMM
DESIGNED BY	AKL
DRAWN BY	BJS
CHECKED BY	RJS

PAVING PLAN-PINE GROVE CIRCLE
CP104
09 OF 42