


PAVING & INCIDENTAL DRAINAGE FOR
WHEATLAND PLACE
WICHITA, KANSAS

SUBDIVISION BENCH MARKS				
NO.	STREET AND STATION	FROM CL	DESCRIPTION	ELEVATIONS
1	WHEATLAND PLACE, STA. 14+60.00	14.5' RT	TOP OF CURB	

NOTE: CONTRACTOR SHALL INSTALL SUBDIVISION BENCH MARKS ("FLAT SURVEY MARKERS NO. 8134-08 3" TOP DIAMETER" PROVIDED BY KANSAS BLUE PRINT CO., INC.) COSTS TO BE CONSIDERED SUBSIDIARY TO CONSTRUCTION OF COMBINED CURB AND GUTTER.

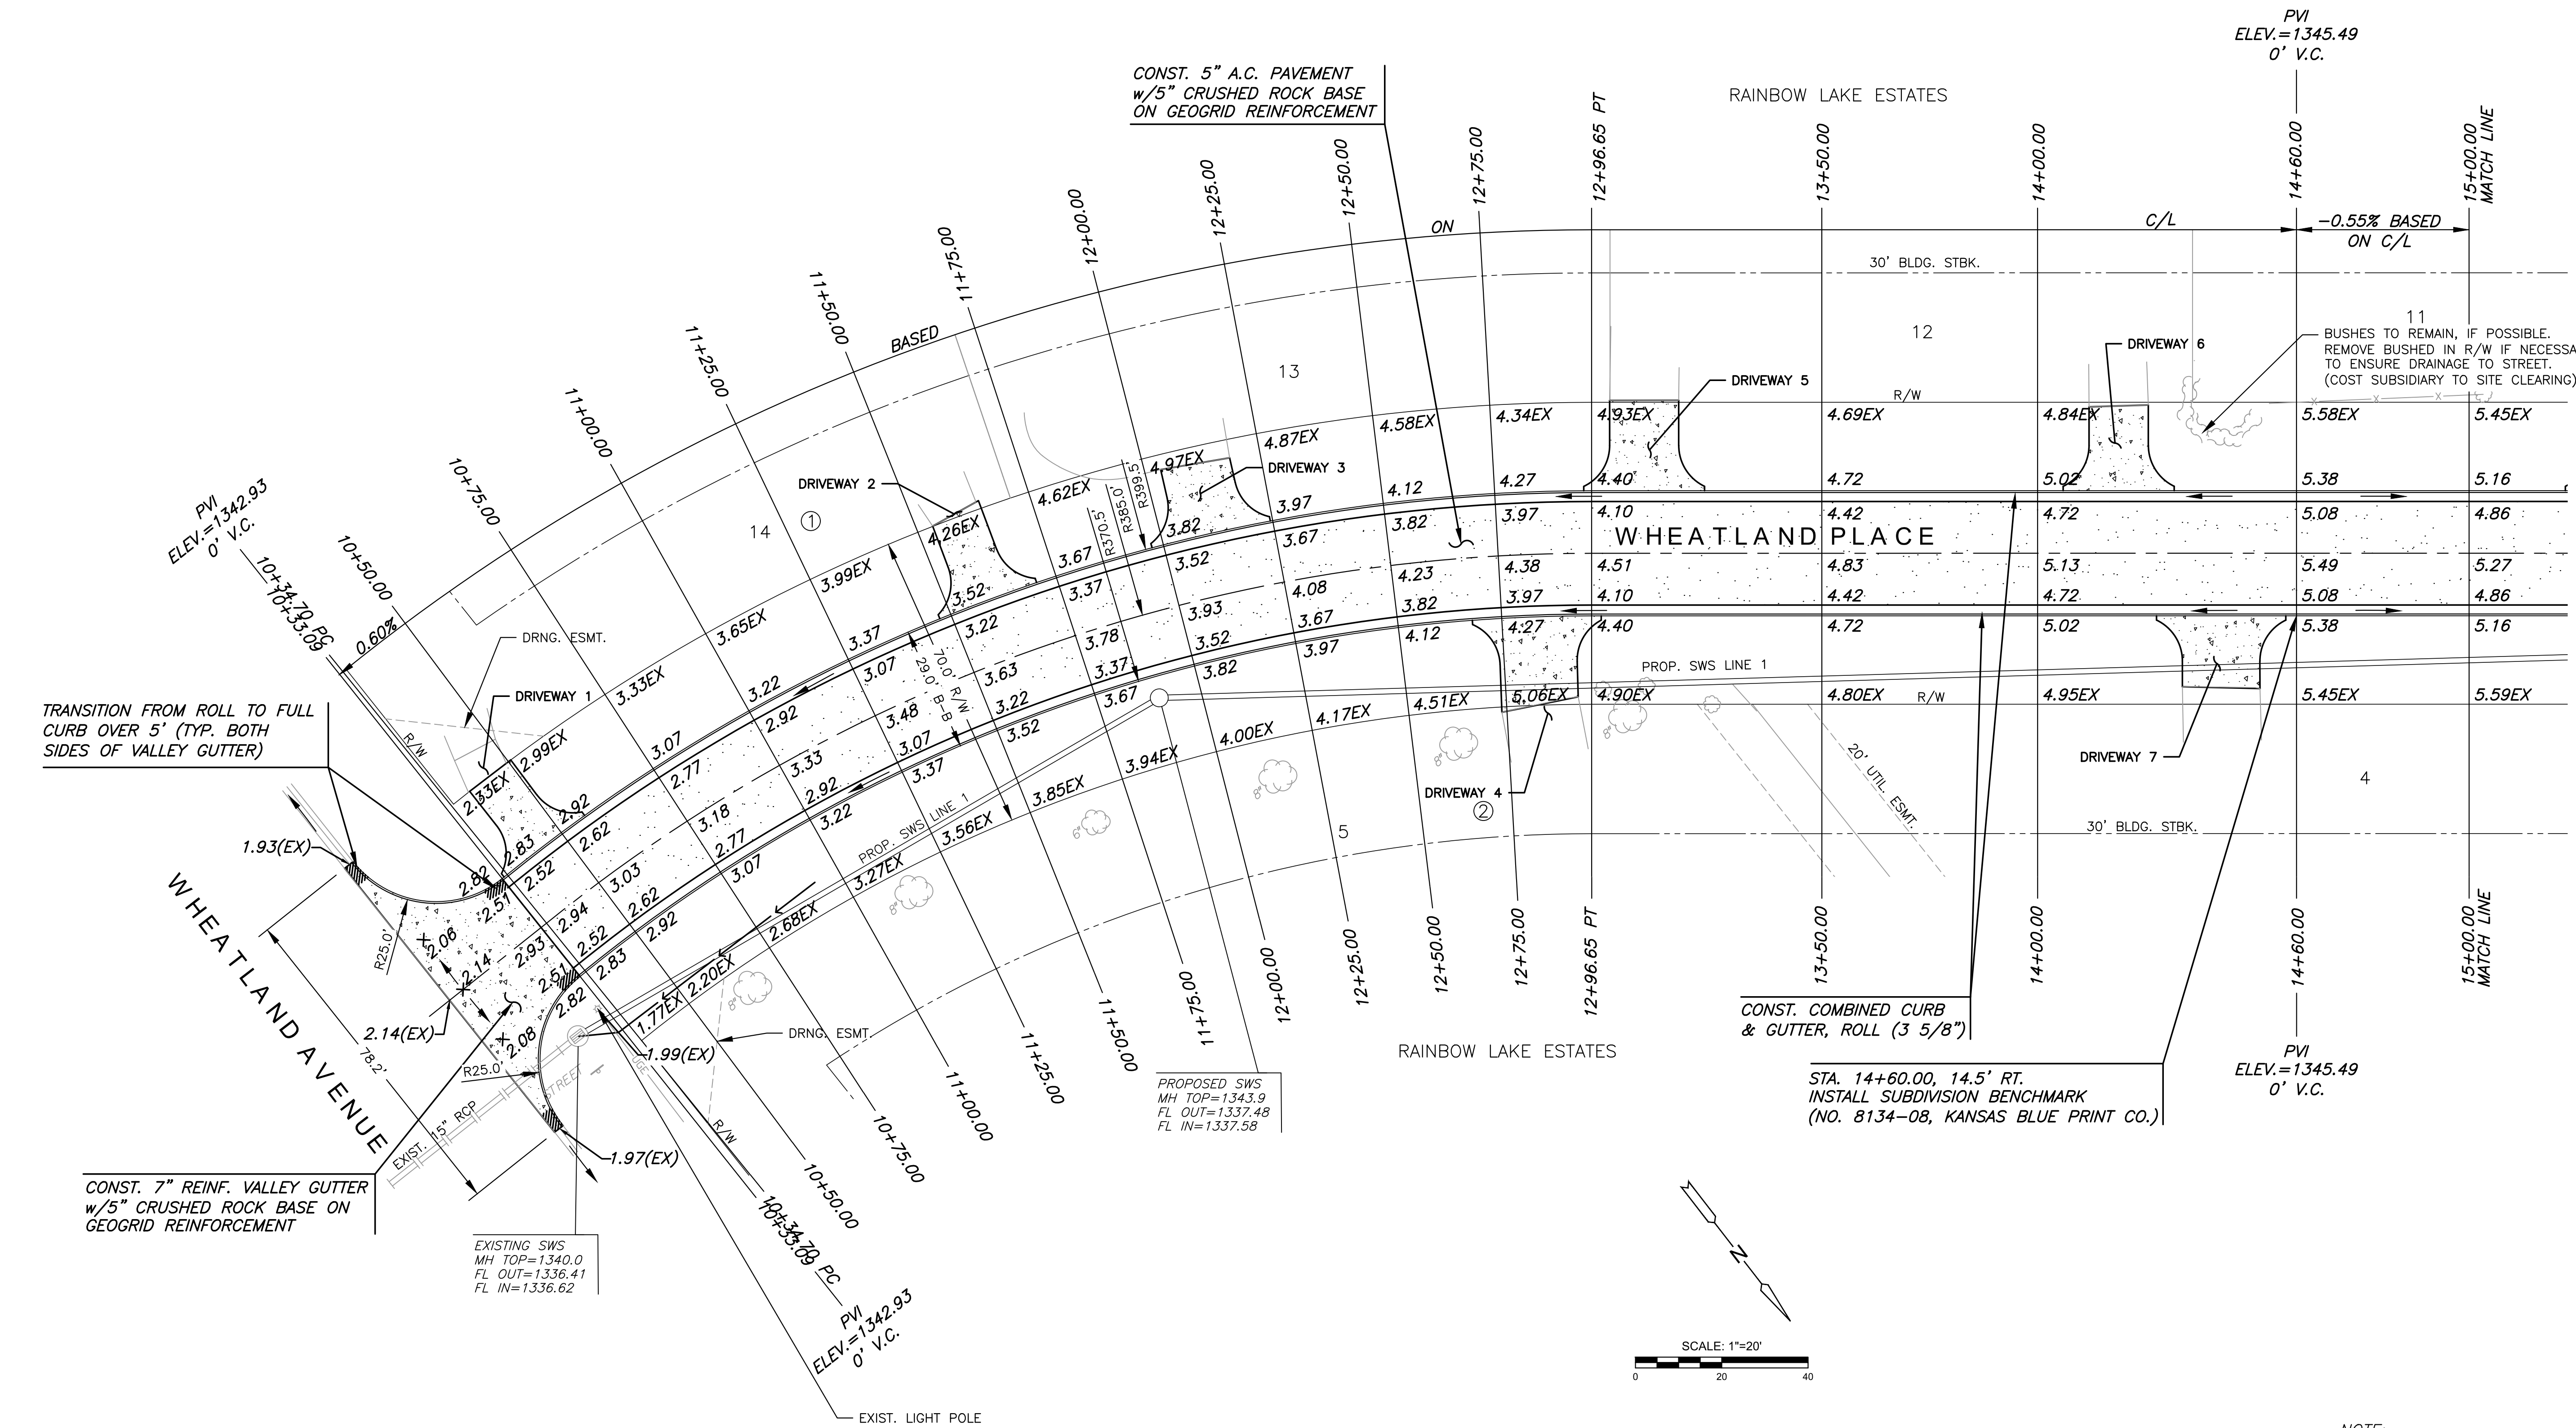

©2019 MKEC Engineering All Rights Reserved www.mkec.com
These drawings and their contents, including, but not limited to, all concepts, designs, & ideas are the exclusive property of MKEC Engineering (MKEC), and may not be used or reproduced in any way without the express consent of MKEC.

PAVING PLAN 1

PROJECT NO.	472-2019-085544
DATE	AUG. 2019
SCALE	1"=20'
DESIGNED	CRM
DRAWN	CRM
CHECKED	KA

NO.	REVISION	DATE

SHEET NO.

NOTE:
TOP OF CURB ELEVATIONS SHOWN ARE FOR ROLL CURB. CONSTRUCT CURB AND GUTTER AS NOTED.

J:\PROJECTS\2019\191010483_COW_WHEATLAND_PLACE_XXXXXX\CAD\SHOTS\06 CIVIL\PAV1\0483_05_2019.DWG