
 


LEGEND

- Silt Fence/Straw Bale Barrier
- Ditch Check
- Curb Inlet Protection
- End Section/Drop Inlet Protection
- Back of Curb Protection
- Disturbed Area

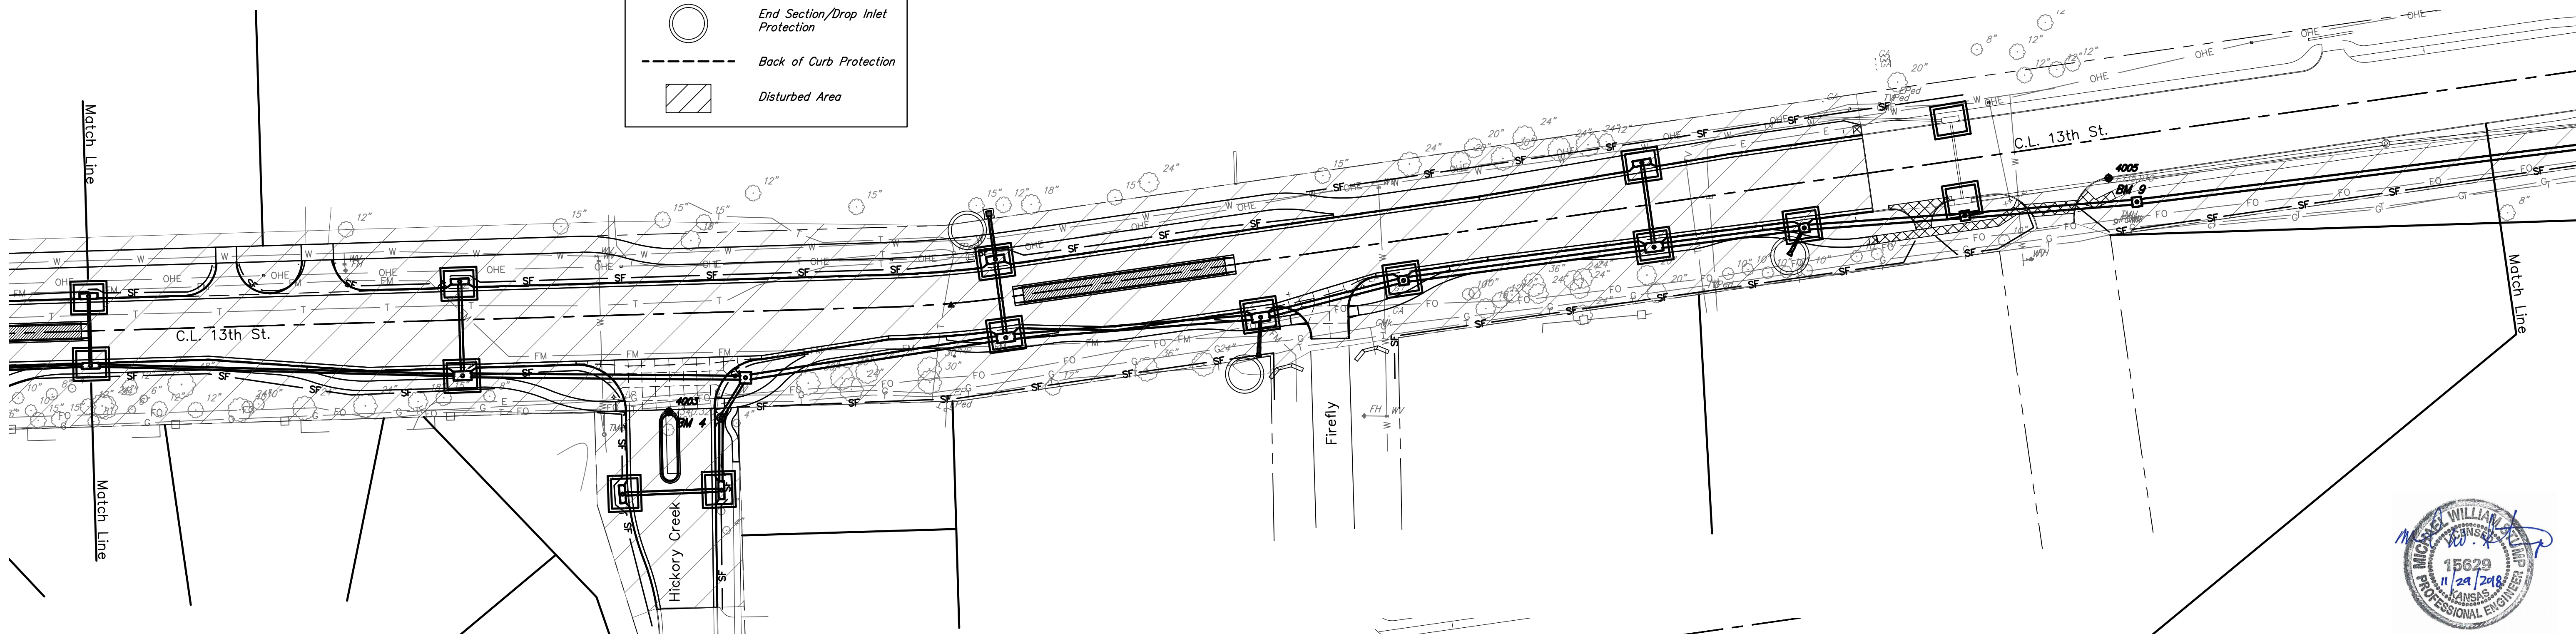

CITY OF WICHITA

EROSION CONTROL PLAN



DESIGNED	MS	DRAWN	MS	SCALE	Noted	SHEET NO.	75
CHECKED	MS	DATE	09/18				

Drawn By: Schwab-Eaton, P.A.
 5/3/2019 1:58 PM
 Plotted:
 File: 15.W01 Erosion.dwg