


REVISIONS:	MARK	DATE	DESCRIPTION

PROJ NO: 472-85463  
 SCALE: 1"=10'  
 DATE: 6/1/2020  
 DESIGNED BY: TAU  
 DRAWN BY: TAU  
 CHECKED BY: MDB


SHEET TITLE:  
**NORTH LIBRARY  
 ENTRANCE  
 LAYOUT DETAILS**

SHEET NO.  
**44**  
 SHEET 44 OF 97

**LEGEND**  
 xxxx.xx T.O.C.  
 xxxx.xx E of Curb  
 xxxx.xx Spot Elevation

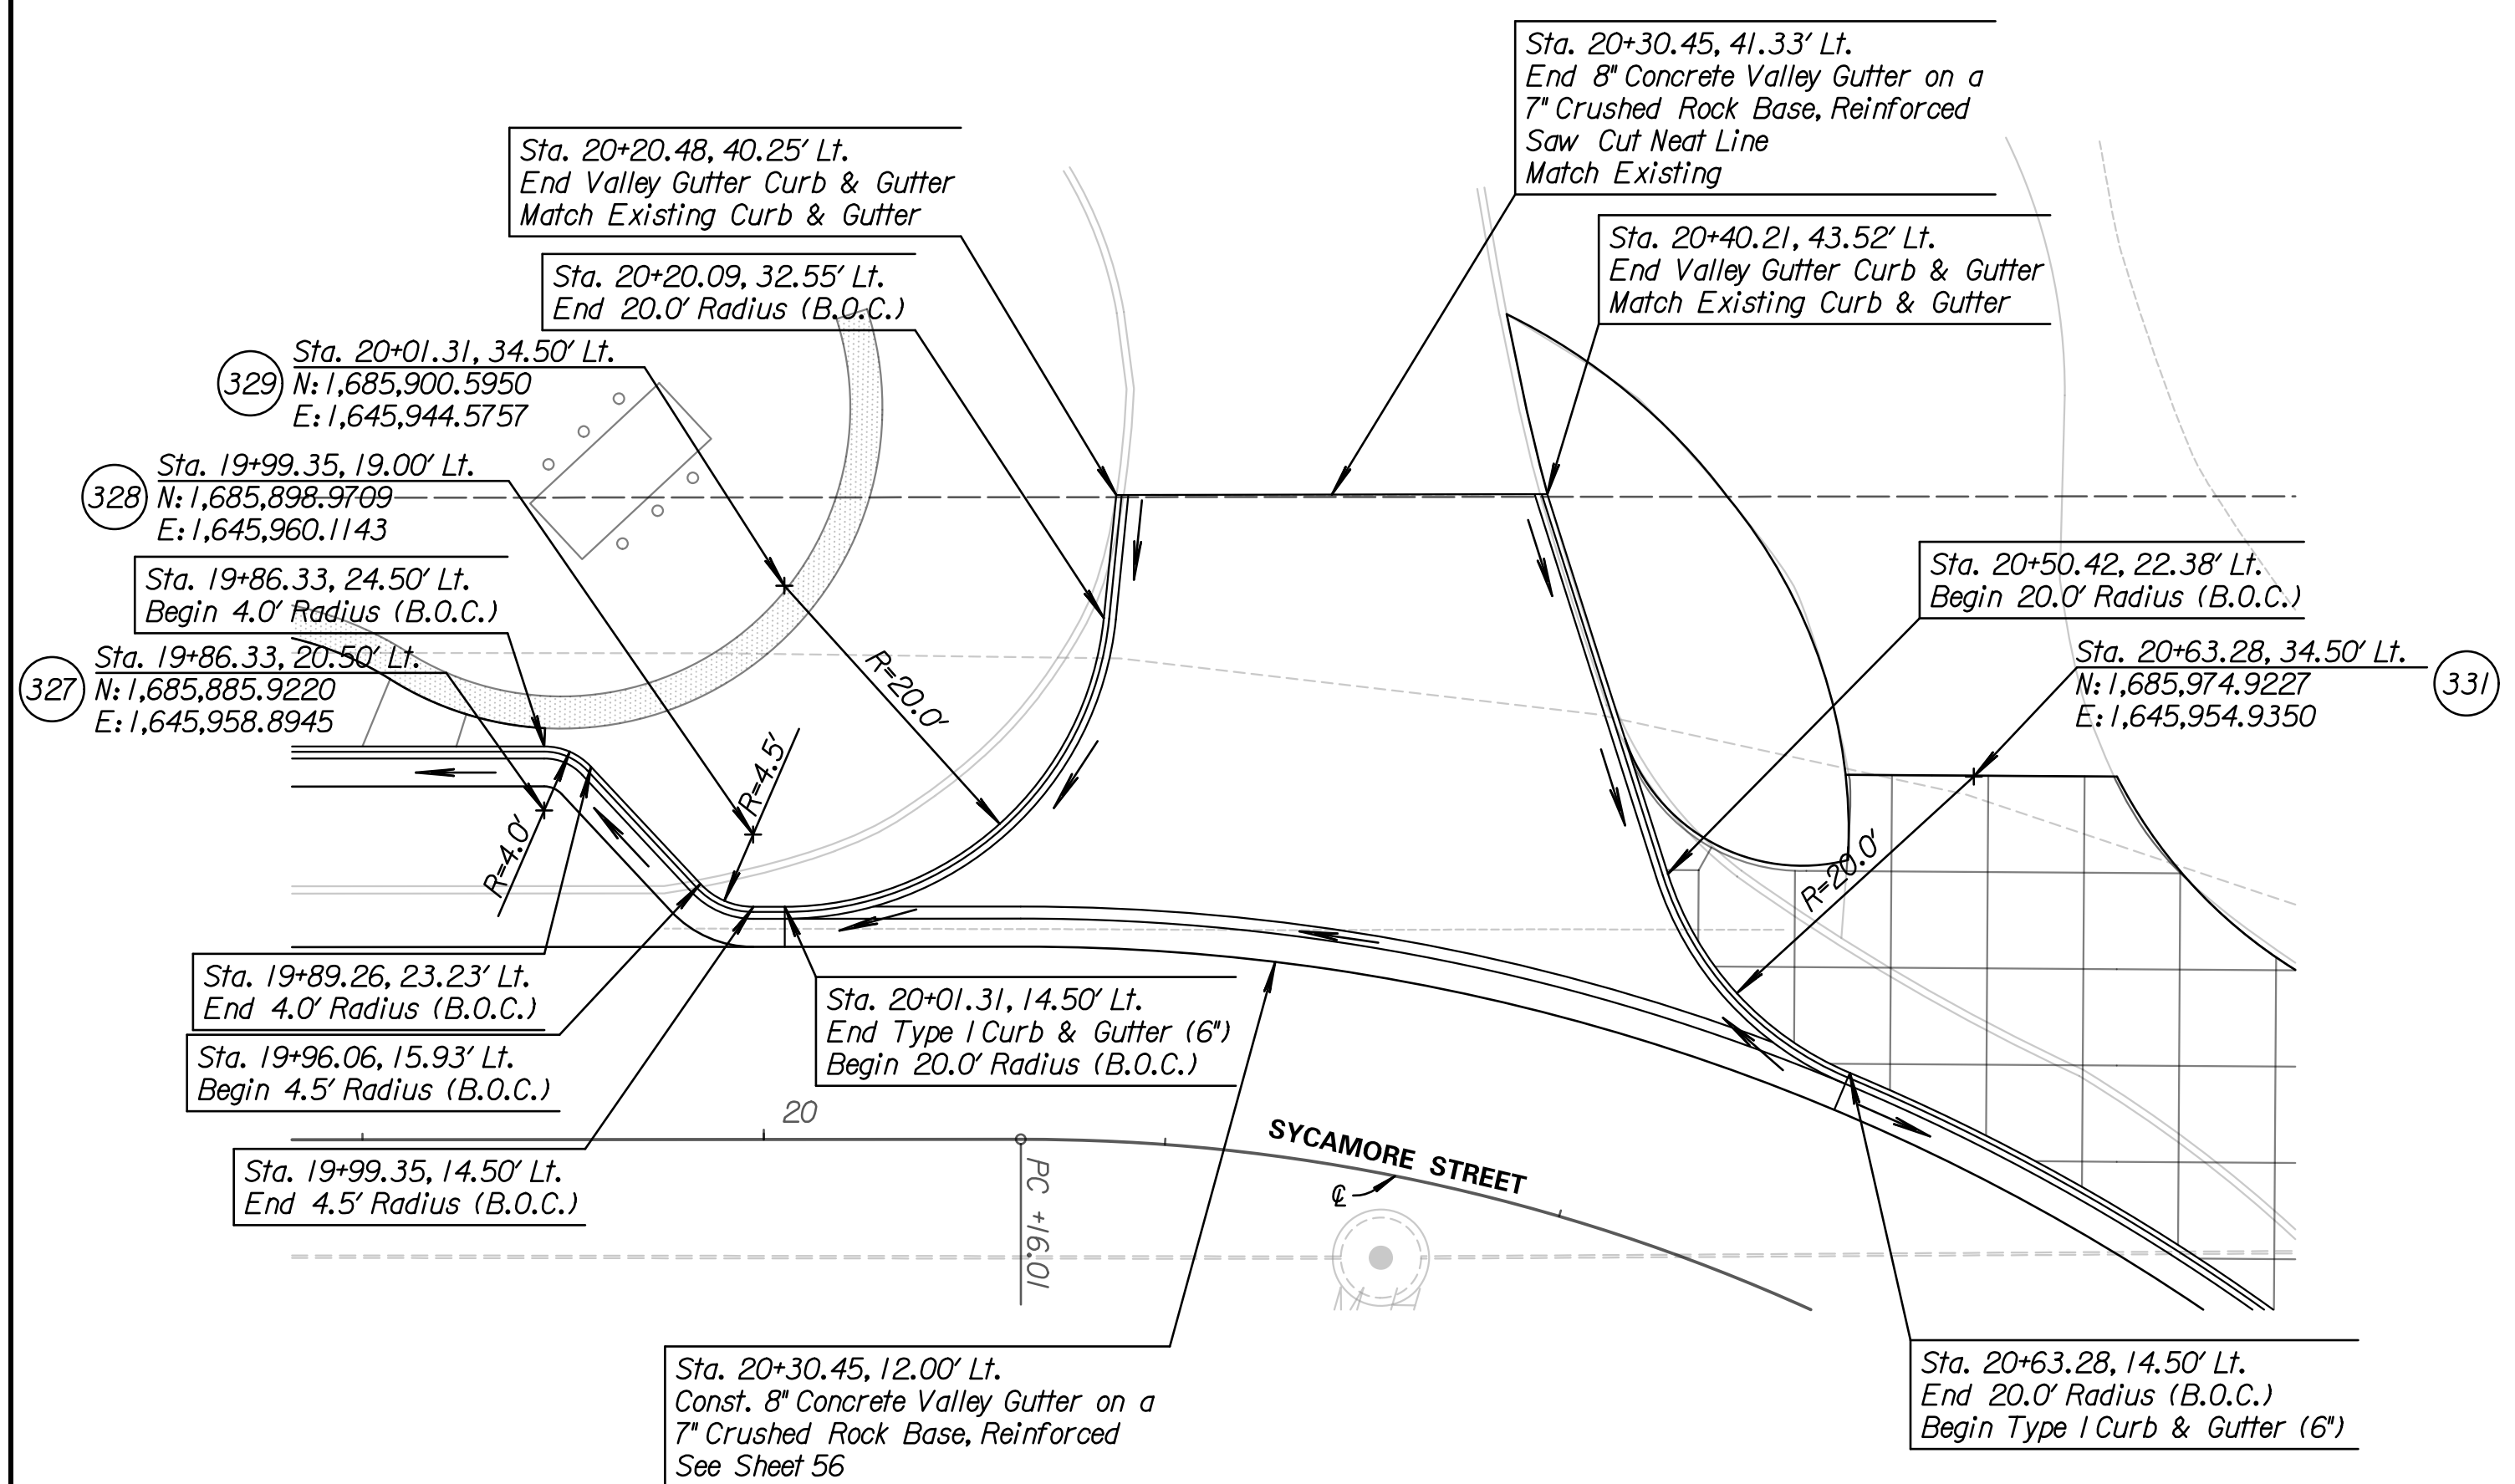

**Note:**  
 For more information on the Streetscape details, See Sheets 14-27  
 See Storm Sewer Plan and Profile Sheets for Proposed Storm Sewer Improvements, See Sheets 28-31  
 See Pavement Marking and Signing Sheets for Proposed Pavement Marking and Signing Plans, See Sheets 65-68

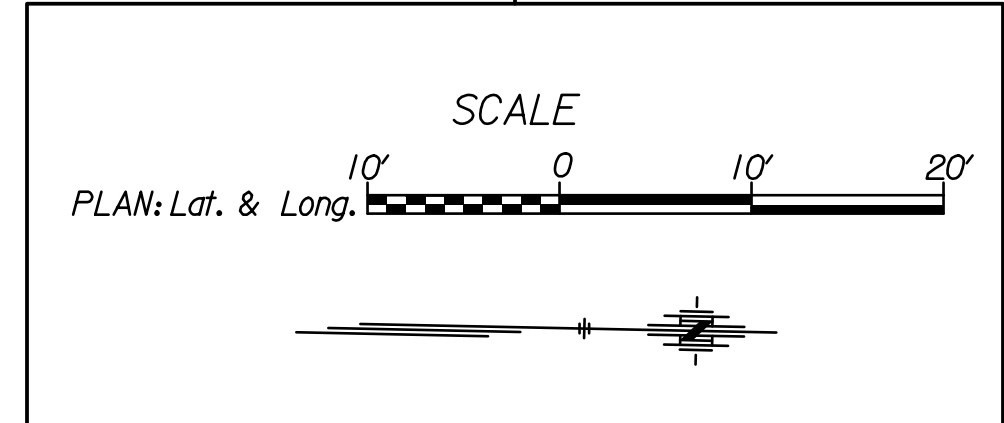

IF THIS DRAWING IS LESS THAN 22" X 36" IT IS A REDUCED SIZE DRAWING

taummbd 6/1/2020 12:25:56 PM c:\tran\systems\paw\_bocall\transys\paw\taummbd\0894546\C-LAY\M01-104.dgn