


J:\PROJECTS\2019\1601010317_PERFECTION_COURTYARDS AT BROOKFIELD_1601010317_CAD\SHOTS\06 CIVIL\PHASE 2B\1601010317-06-5202.DWG
 PLOTTED: Thursday, September 03, 2020 @ 02:24PM
 MKEC Engineering
 All Rights Reserved
 www.mkec.com
 These drawings and their contents, including, but not limited to, all concepts, designs, & ideas are the exclusive property of MKEC Engineering (MKEC), and may not be used or reproduced in any way without the express consent of MKEC.

PAVING PLANS FOR
COURTYARDS AT BROOKFIELD ADD.
 PHASE 2B

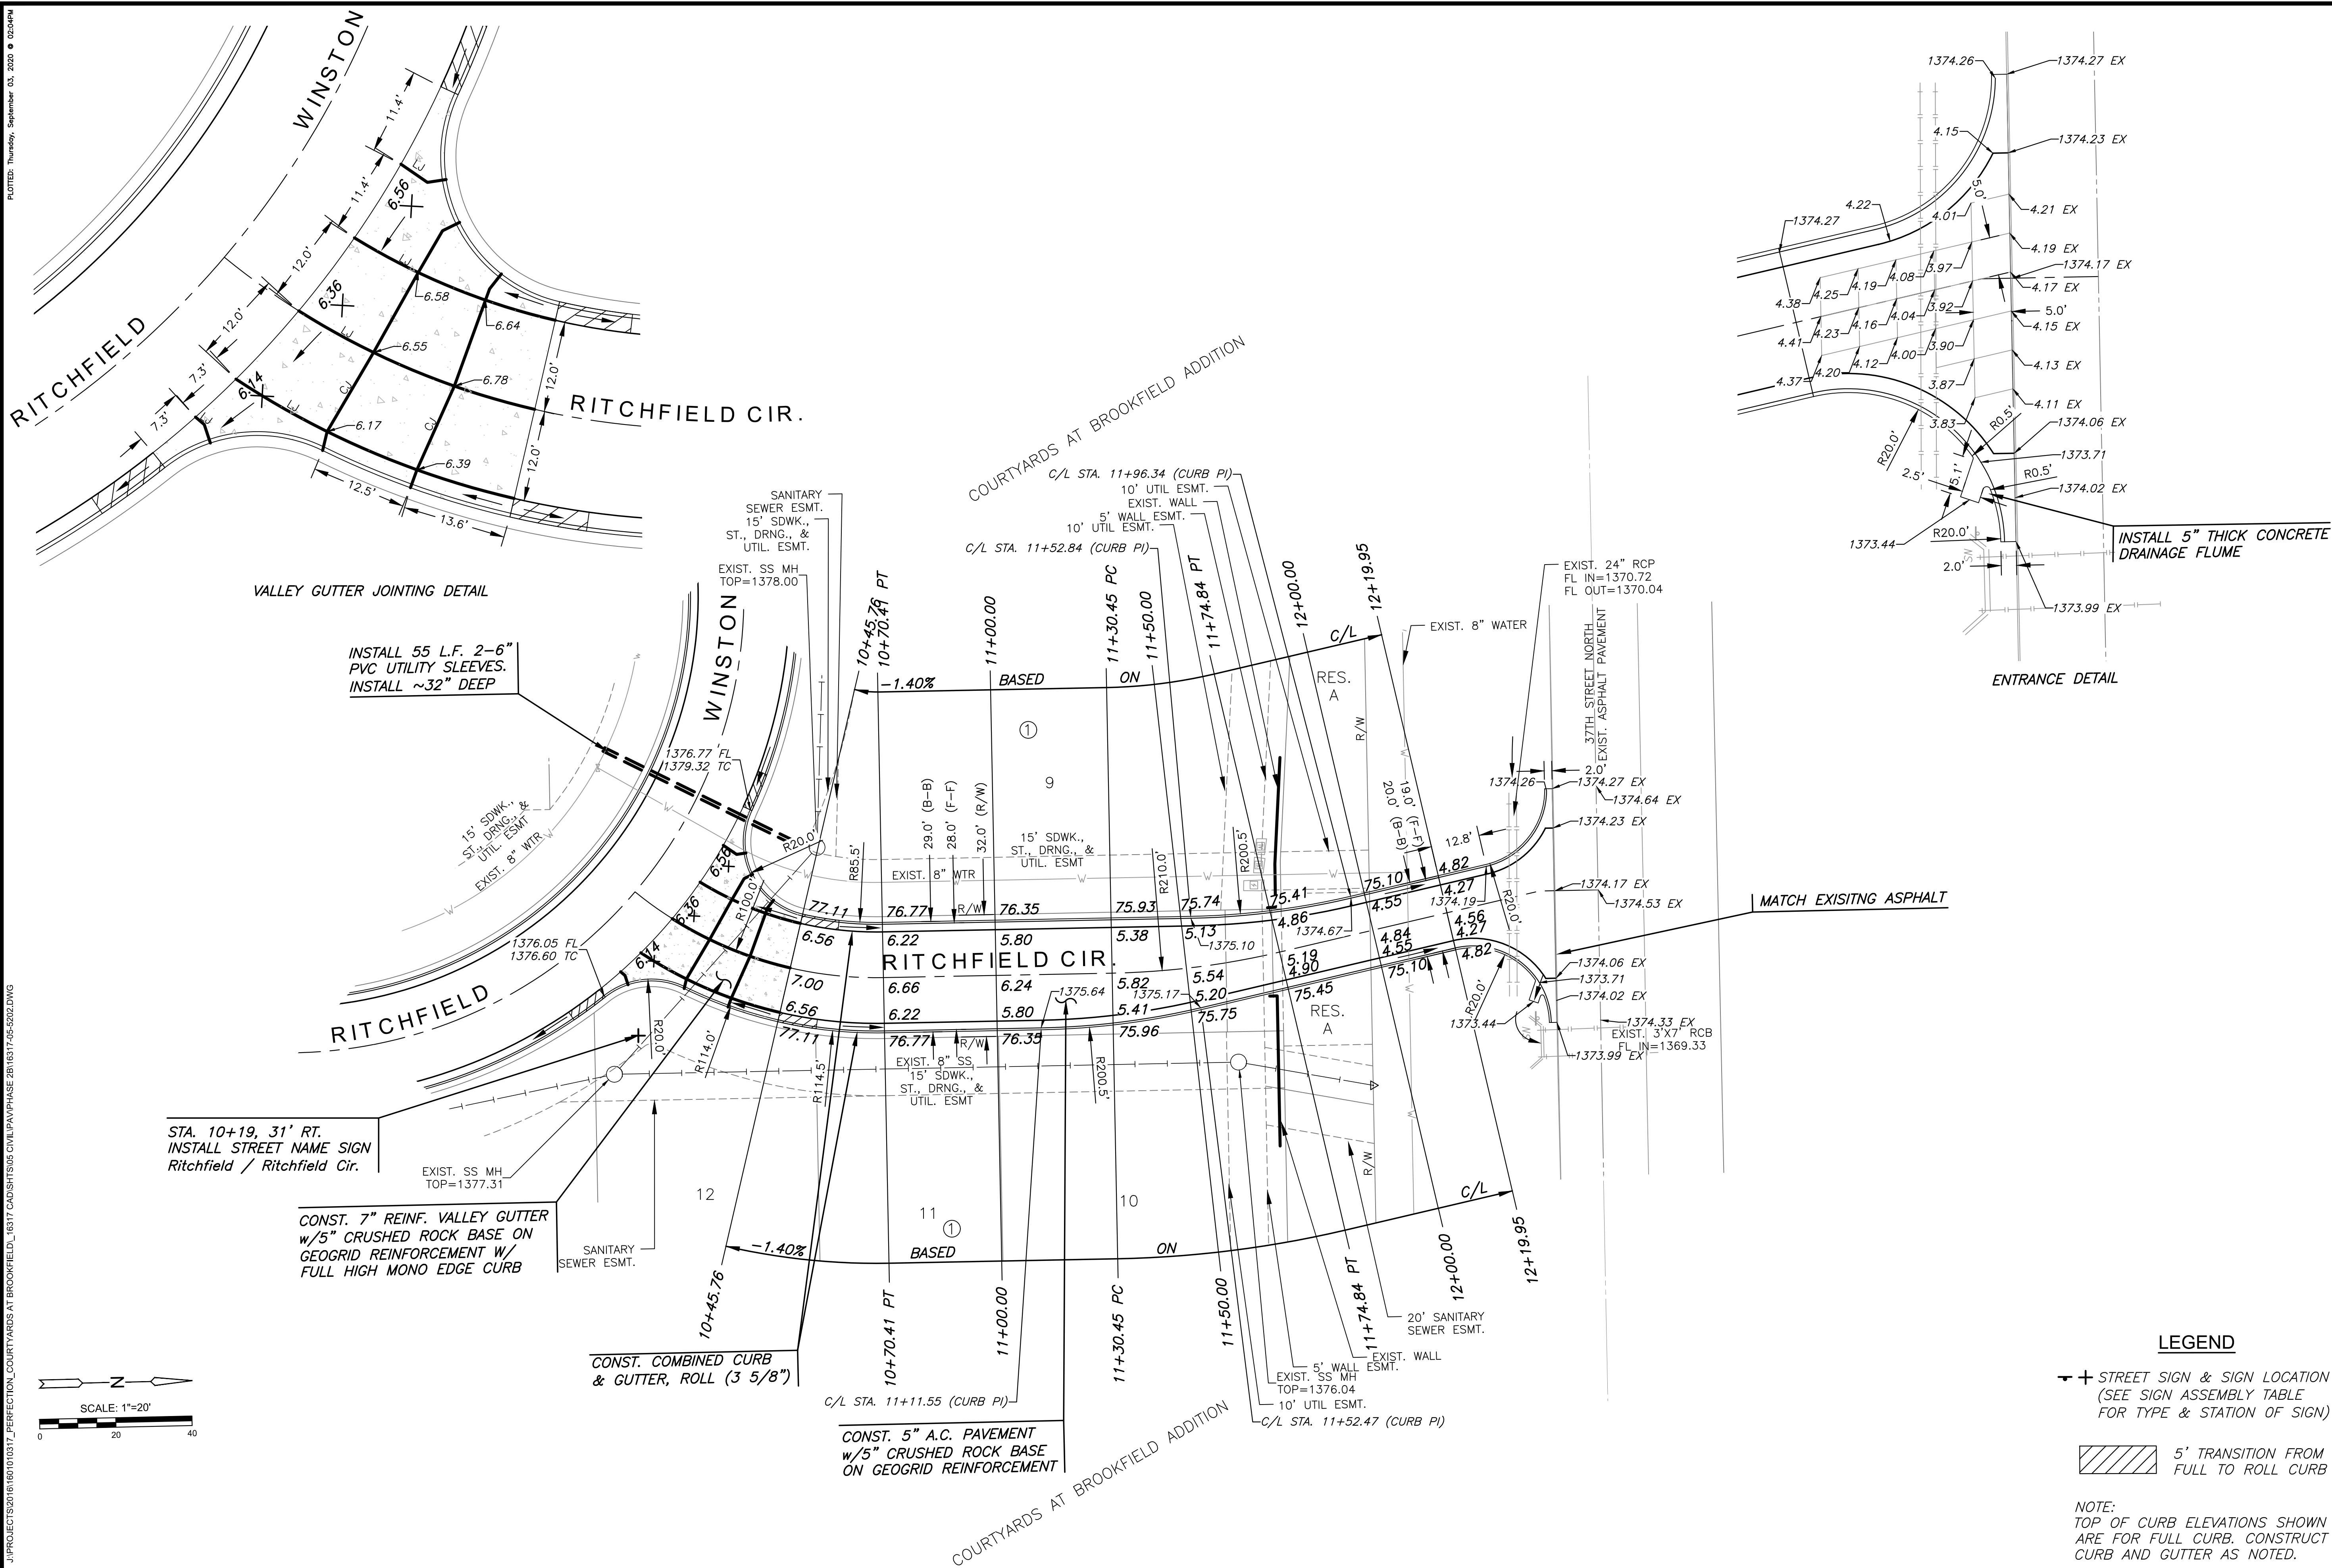

©2020 MKEC Engineering
 All Rights Reserved
 www.mkec.com
 These drawings and their contents, including, but not limited to, all concepts, designs, & ideas are the exclusive property of MKEC Engineering (MKEC), and may not be used or reproduced in any way without the express consent of MKEC.

RITCHFIELD CIR		
PROJECT NO.	472-2020-085631	
DATE	SEPT. 2020	
SCALE	1"=20'	
DESIGNED	DRAWN	CHECKED
SLF	CRM	SLF
NO.	REVISION	DATE
SHEET NO.		
07 OF 23		