




SCALE:
 1" = 40' Horizontal
 1" = 5' Vertical

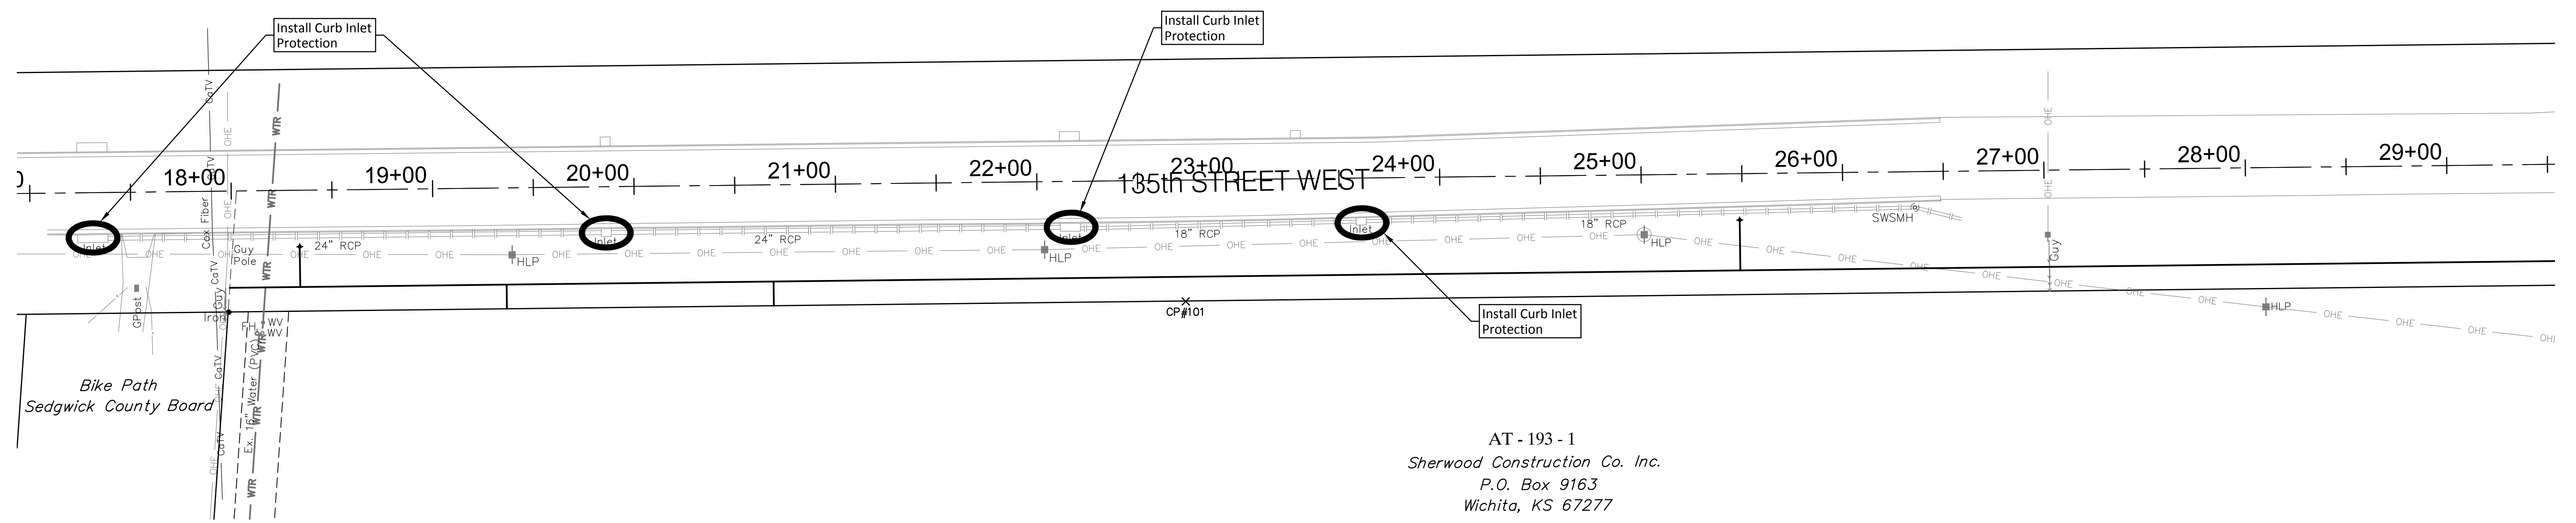


AT - 193 - 1
 Sherwood Construction Co. Inc.
 P.O. Box 9163
 Wichita, KS 67277

EROSION CONTROL PLAN LEGEND
 (Installation Details Found in the BMP Details Sheets)

- BMP, CURB INLET PROTECTION
- BMP, DITCH CHECK
- BMP, EROSION CONTROL MAT
- BMP, CONSTRUCTION ENTRANCE

NO SCALE

EROSION CONTROL QUANTITIES	
EROSION CONTROL MEASURE	QUANTITIES
EROSION CONTROL MAT (SY)	-
DITCH CHECKS (EA)	1
CONSTRUCTION ENTRANCE (EA)	-
CURB INLET PROTECTION (EA)	4
DROP INLET PROTECTION (EA)	-

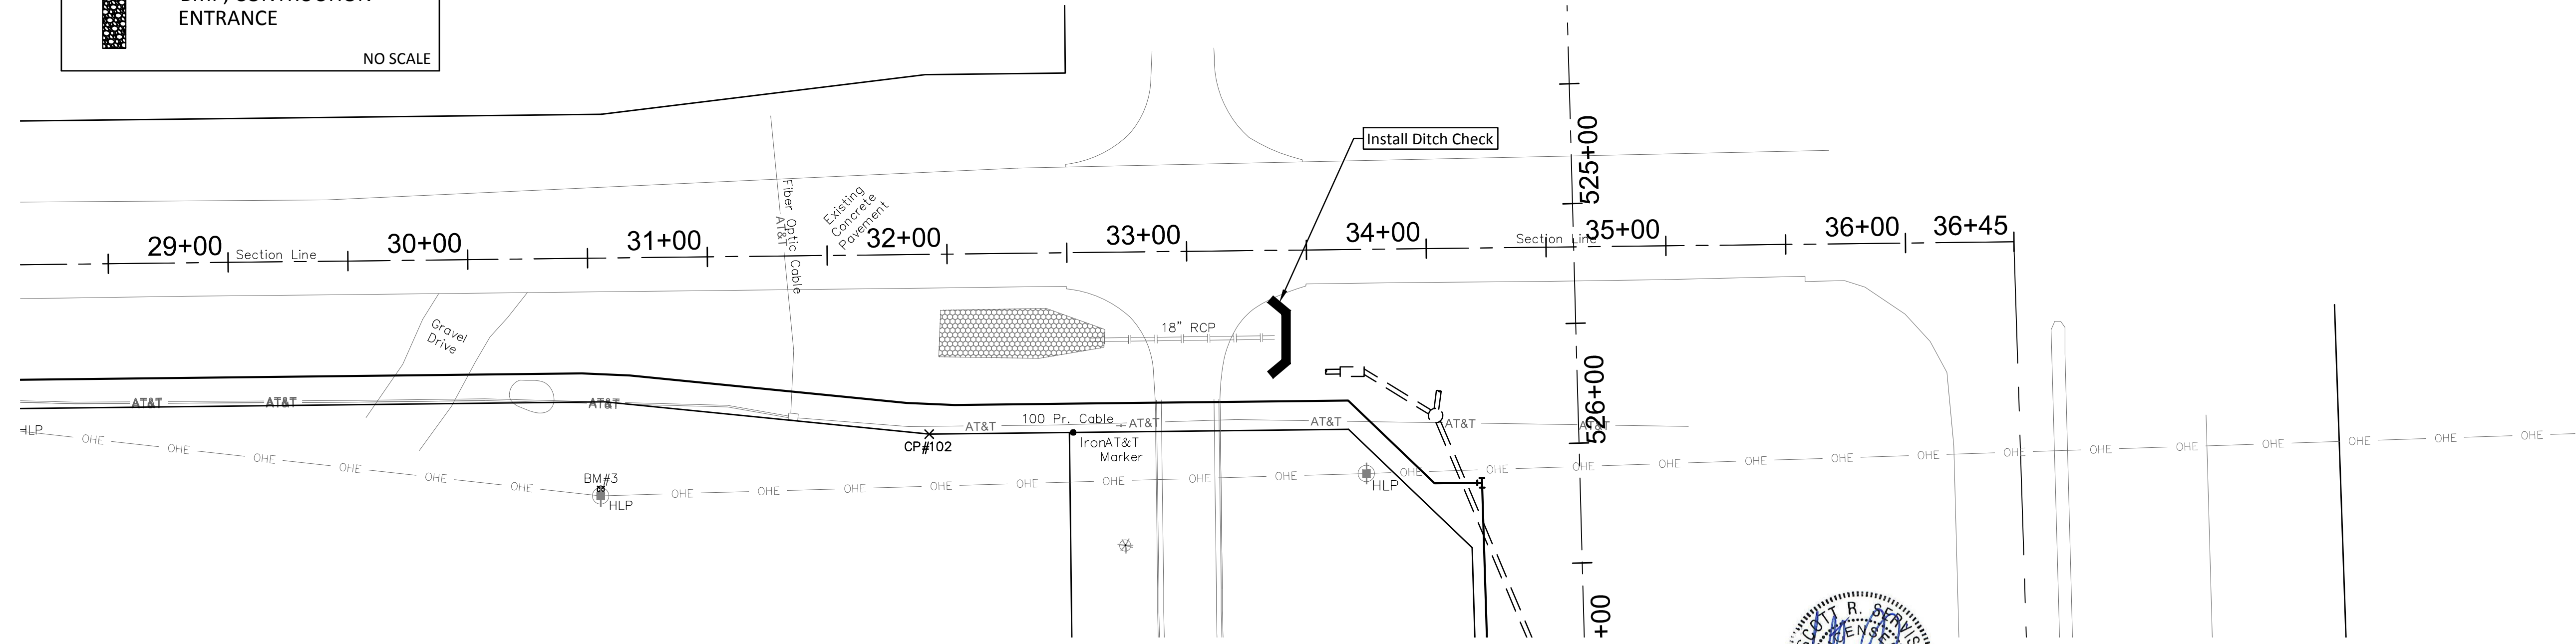

Drawing File: E:\Projects\Kellogg Water\135th to 119th\Civil 3d\Bases.dwg (Water 01)

Design: SRS
 Drawn: STAFF
 Approved: SRS
 Scale: NOTED

Project No. 16-04-E437 CAPITAL IMPROVEMENT PROJECT
KELLOGG WATER MAIN IMPROVEMENTS
 135th St. West Erosion Control Plan
 WEST KELLOGG WATER MAIN EXTENSION

Baughman Company, P.A.
 315 Ellis St. Wichita, KS 67211 P 316-263-7271 F 316-262-0149
 ENGINEERING | SURVEYING | PLANNING | LANDSCAPE ARCHITECTURE