


AT - 193 - 1
 Sherwood Construction Co. Inc.
 P.O. Box 9163
 Wichita, KS 67277

EROSION CONTROL PLAN LEGEND
 (Installation Details Found in the BMP Details Sheets)

- BMP, CURB INLET PROTECTION
- BMP, DITCH CHECK
- BMP, EROSION CONTROL MAT
- BMP, CONSTRUCTION ENTRANCE

NO SCALE

EROSION CONTROL QUANTITIES	
EROSION CONTROL MEASURE	QUANTITIES
EROSION CONTROL MAT (SY)	-
DITCH CHECKS (EA)	-
CONSTRUCTION ENTRANCE (EA)	1
CURB INLET PROTECTION (EA)	12
DROP INLET PROTECTION (EA)	1

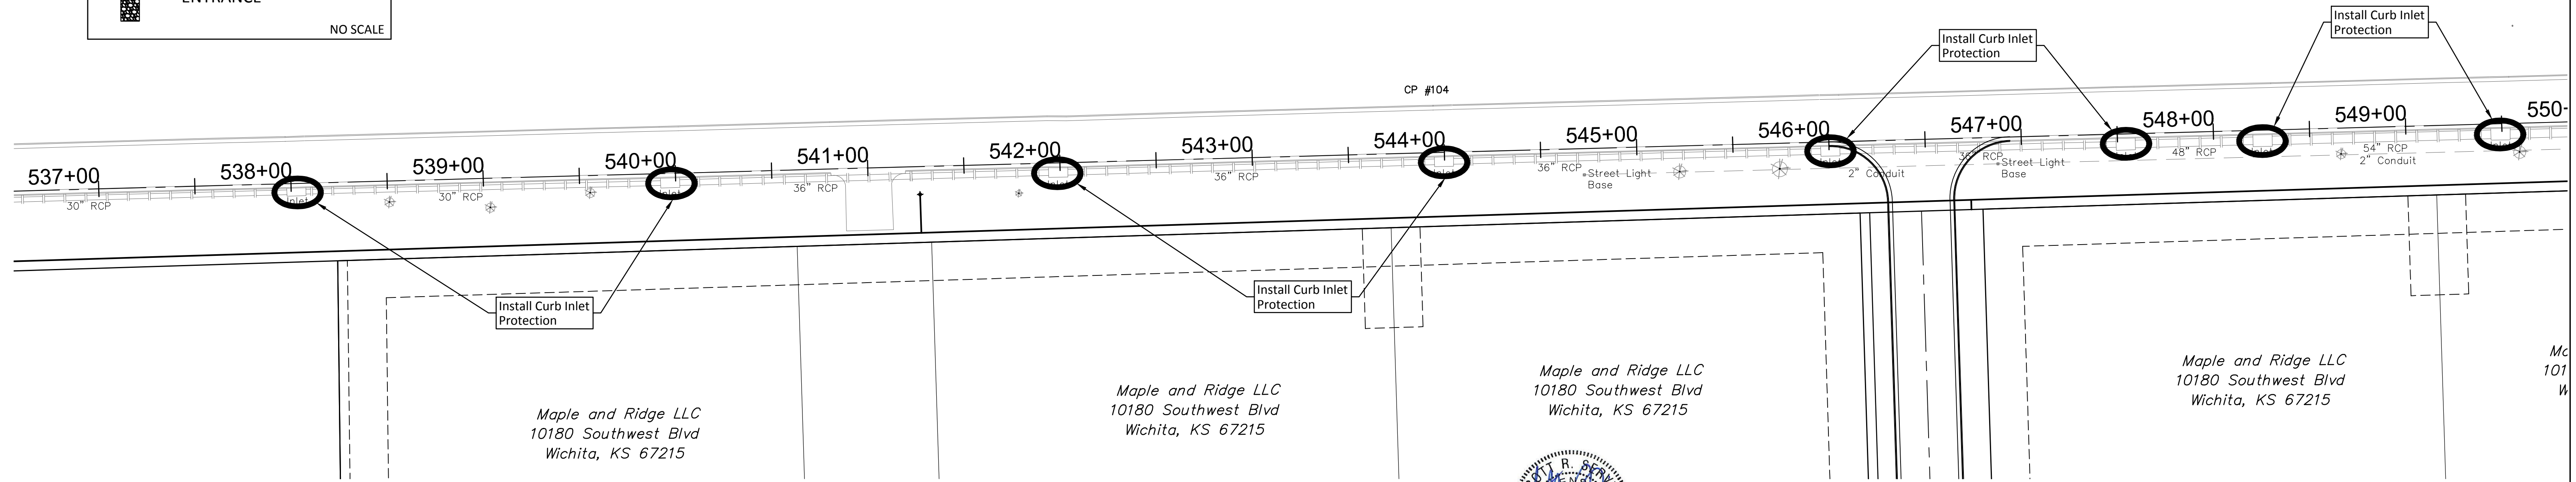

Maple and Ridge LLC
 10180 Southwest Blvd
 Wichita, KS 67215

Maple and Ridge LLC
 10180 Southwest Blvd
 Wichita, KS 67215

Maple and Ridge LLC
 10180 Southwest Blvd
 Wichita, KS 67215

Maple and Ridge LLC
 10180 Southwest Blvd
 Wichita, KS 67215



Drawing File: E:\Projects\Kellogg Water\135th to 119th\Civil 3d\Bases.dwg (Water 01)
 Project No. 16-04-E437 CAPITAL IMPROVEMENT PROJECT
 Design: SRS
 Drawn: STAFF
 Approved: SRS
 Scale: NOTED

KELLOGG WATER MAIN IMPROVEMENTS
 South Kellogg Frontage Road EC Plan
 WEST KELLOGG WATER MAIN EXTENSION

Baughman Company, P.A.
 315 Ellis St. Wichita, KS 67211 P 316-262-7271 F 316-262-0149
 ENGINEERING | SURVEYING | PLANNING | LANDSCAPE ARCHITECTURE