

LLC
31vd
5

Maple and Ridge LLC
10180 Southwest Blvd
Wichita, KS 67215


AT - 191
Hannah O. & Paul S. Curtis
122 Hideaway Hollow
Shiloh, IL 62269

EROSION CONTROL PLAN LEGEND
(Installation Details Found in the BMP Details Sheets)

- BMP, CURB INLET PROTECTION
- BMP, DITCH CHECK
- BMP, EROSION CONTROL MAT
- BMP, CONSTRUCTION ENTRANCE

NO SCALE

EROSION CONTROL QUANTITIES	
EROSION CONTROL MEASURE	QUANTITIES
EROSION CONTROL MAT (SY)	-
DITCH CHECKS (EA)	2
CONSTRUCTION ENTRANCE (EA)	1
CURB INLET PROTECTION (EA)	9
DROP INLET PROTECTION (EA)	-

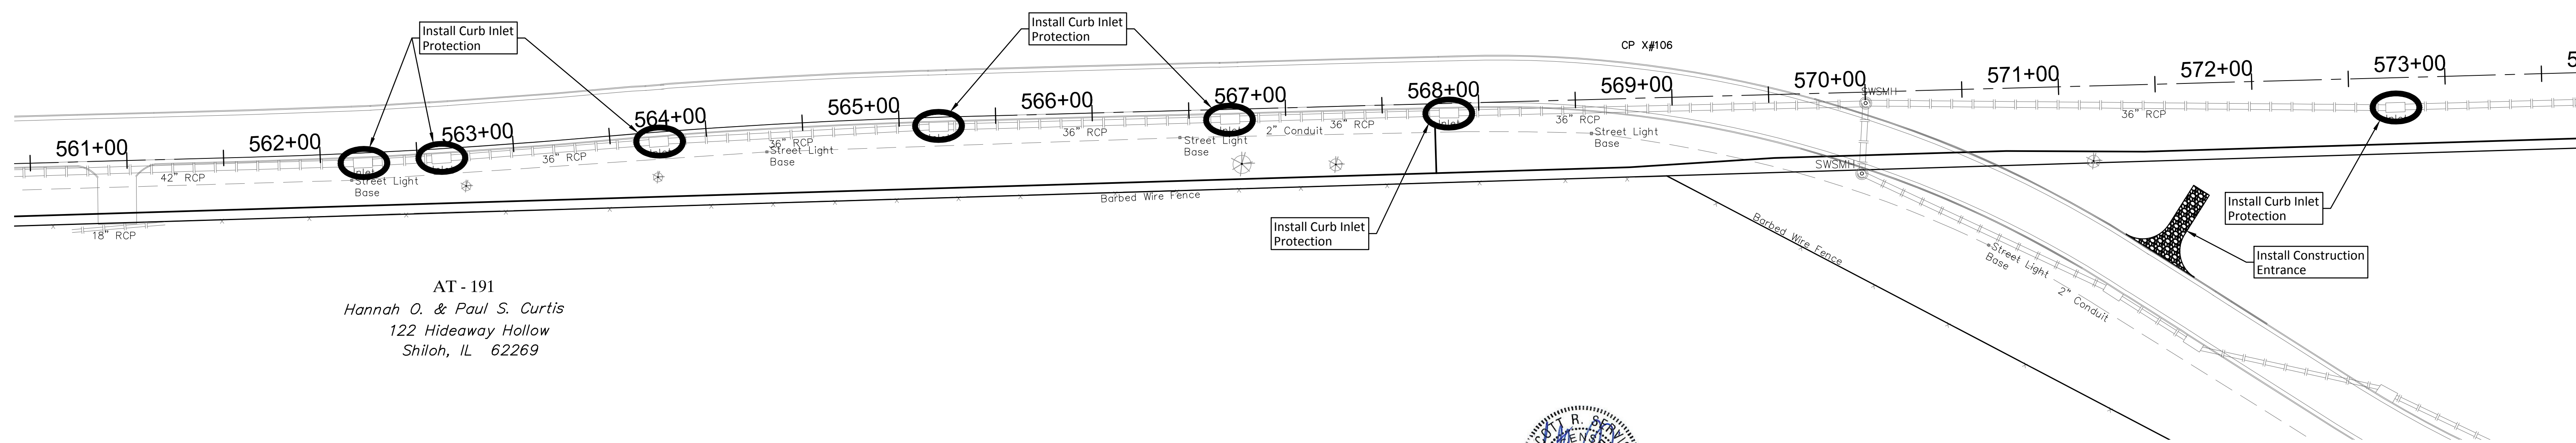

AT - 191
Hannah O. & Paul S. Curtis
122 Hideaway Hollow
Shiloh, IL 62269



Drawing File: E:\Projects\Kellogg Water\135th to 119th\Civil 3d\Bases.dwg (Water 01)
Project No. 16-04-E437 CAPITAL IMPROVEMENT PROJECT
Design: SRS
Drawn: STAFF
Approved: SRS
Scale: NOTED

KELLOGG WATER MAIN IMPROVEMENTS
South Kellogg Frontage Road EC Plan
WEST KELLOGG WATER MAIN EXTENSION

Baughman Company, P.A.
315 Ellis St. Wichita, KS 67211 P 316-262-7271 F 316-262-0149
ENGINEERING | SURVEYING | PLANNING | LANDSCAPE ARCHITECTURE