
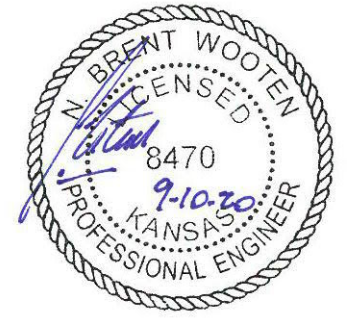
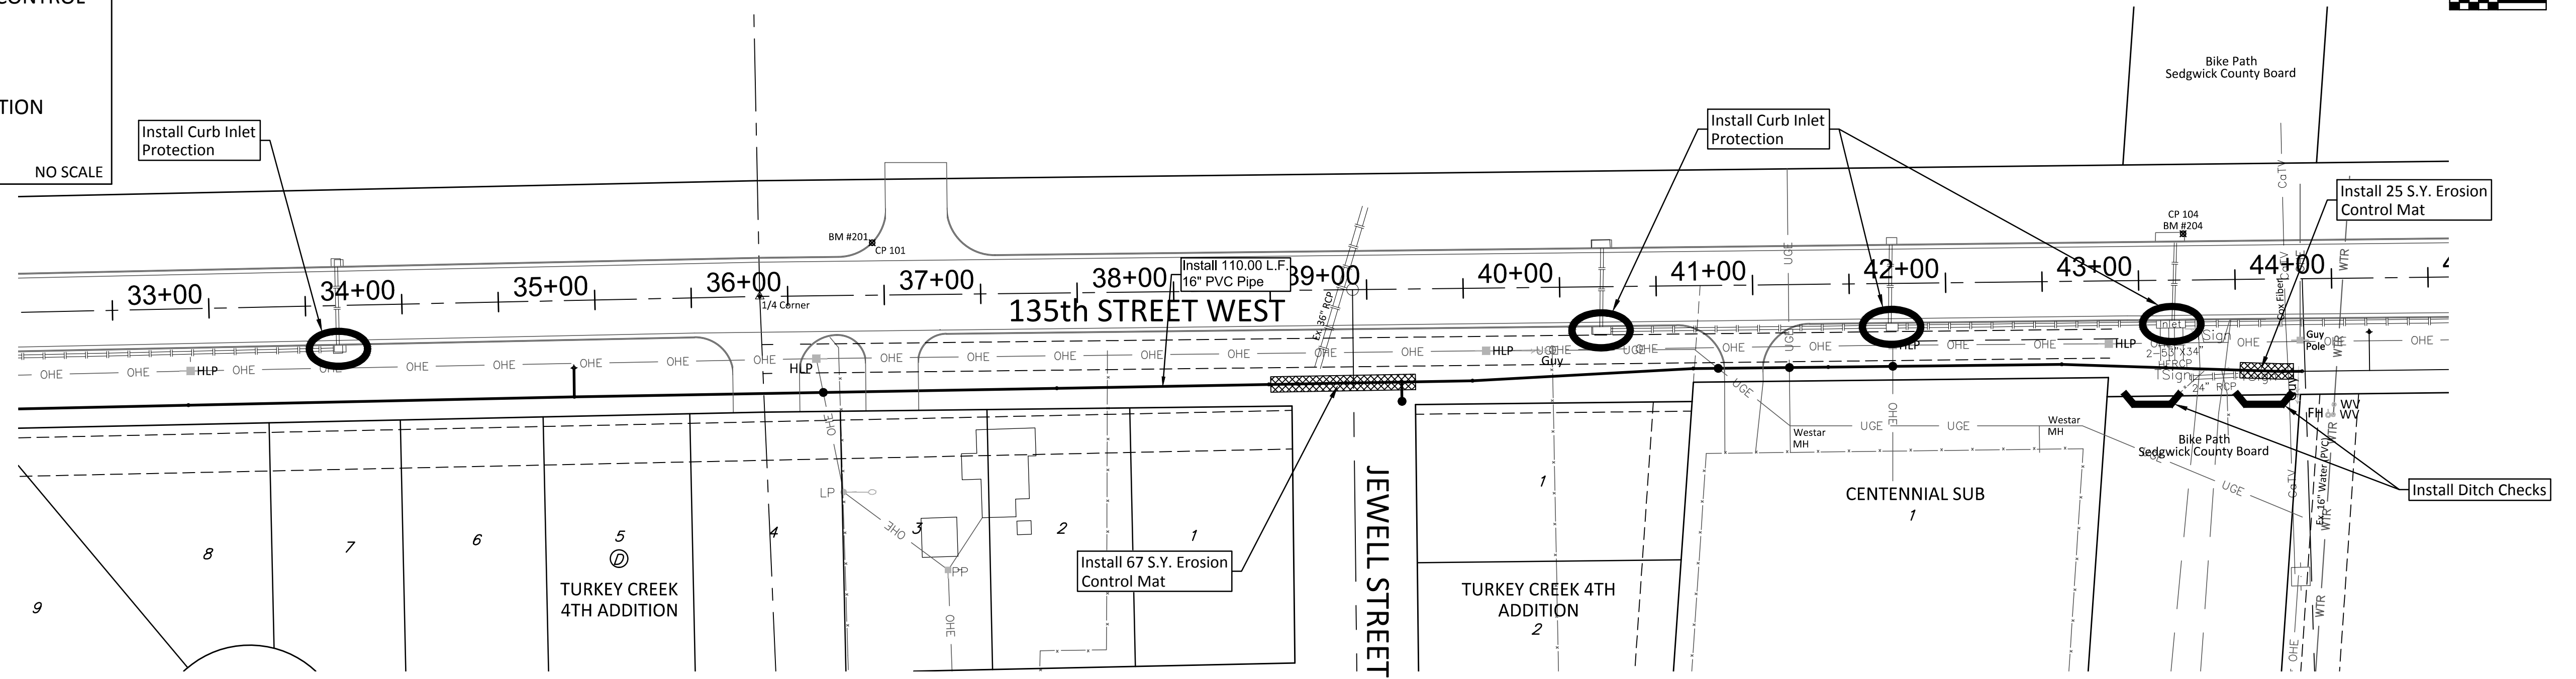


EROSION CONTROL PLAN LEGEND
(Installation Details Found in the BMP Details Sheets)

- BMP, CURB INLET PROTECTION
- BMP, DITCH CHECK
- BMP, EROSION CONTROL MAT
- BMP, CONSTRUCTION ENTRANCE

NO SCALE

EROSION CONTROL QUANTITIES	
EROSION CONTROL MEASURE	QUANTITIES
EROSION CONTROL MAT (SY)	180
DITCH CHECKS (EA)	3
CONSTRUCTION ENTRANCE (EA)	1
CURB INLET PROTECTION (EA)	10

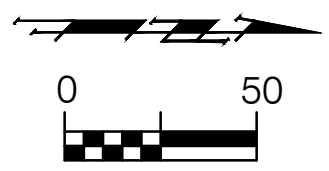

BAUGHMAN COMPANY
315 Ellis St. Wichita, KS 67211 316-262-7271
BaughmanCo.com

CAPITAL IMPROVEMENT PROJECT
EROSION CONTROL PLAN
135th Street West Water Main Extension
PHASE 1 (WEST WATER MAIN)

PROJECT NUMBER: 448-50892
INTERNAL NUMBER: 18-03-E952
DESIGN: NBW
DRAWN: NBW
DATE: Sept 2020
SHEET 9 OF 14