


# EQUUS WELLFIELD SPURLINE REPLACEMENTS

## MR4

CITY OF WICHITA PROJECT NO. 448-2019-015333  
 OCA NO. 639020

### CITY OF WICHITA, KANSAS

GARY, JANZEN, P.E. - CITY ENGINEER

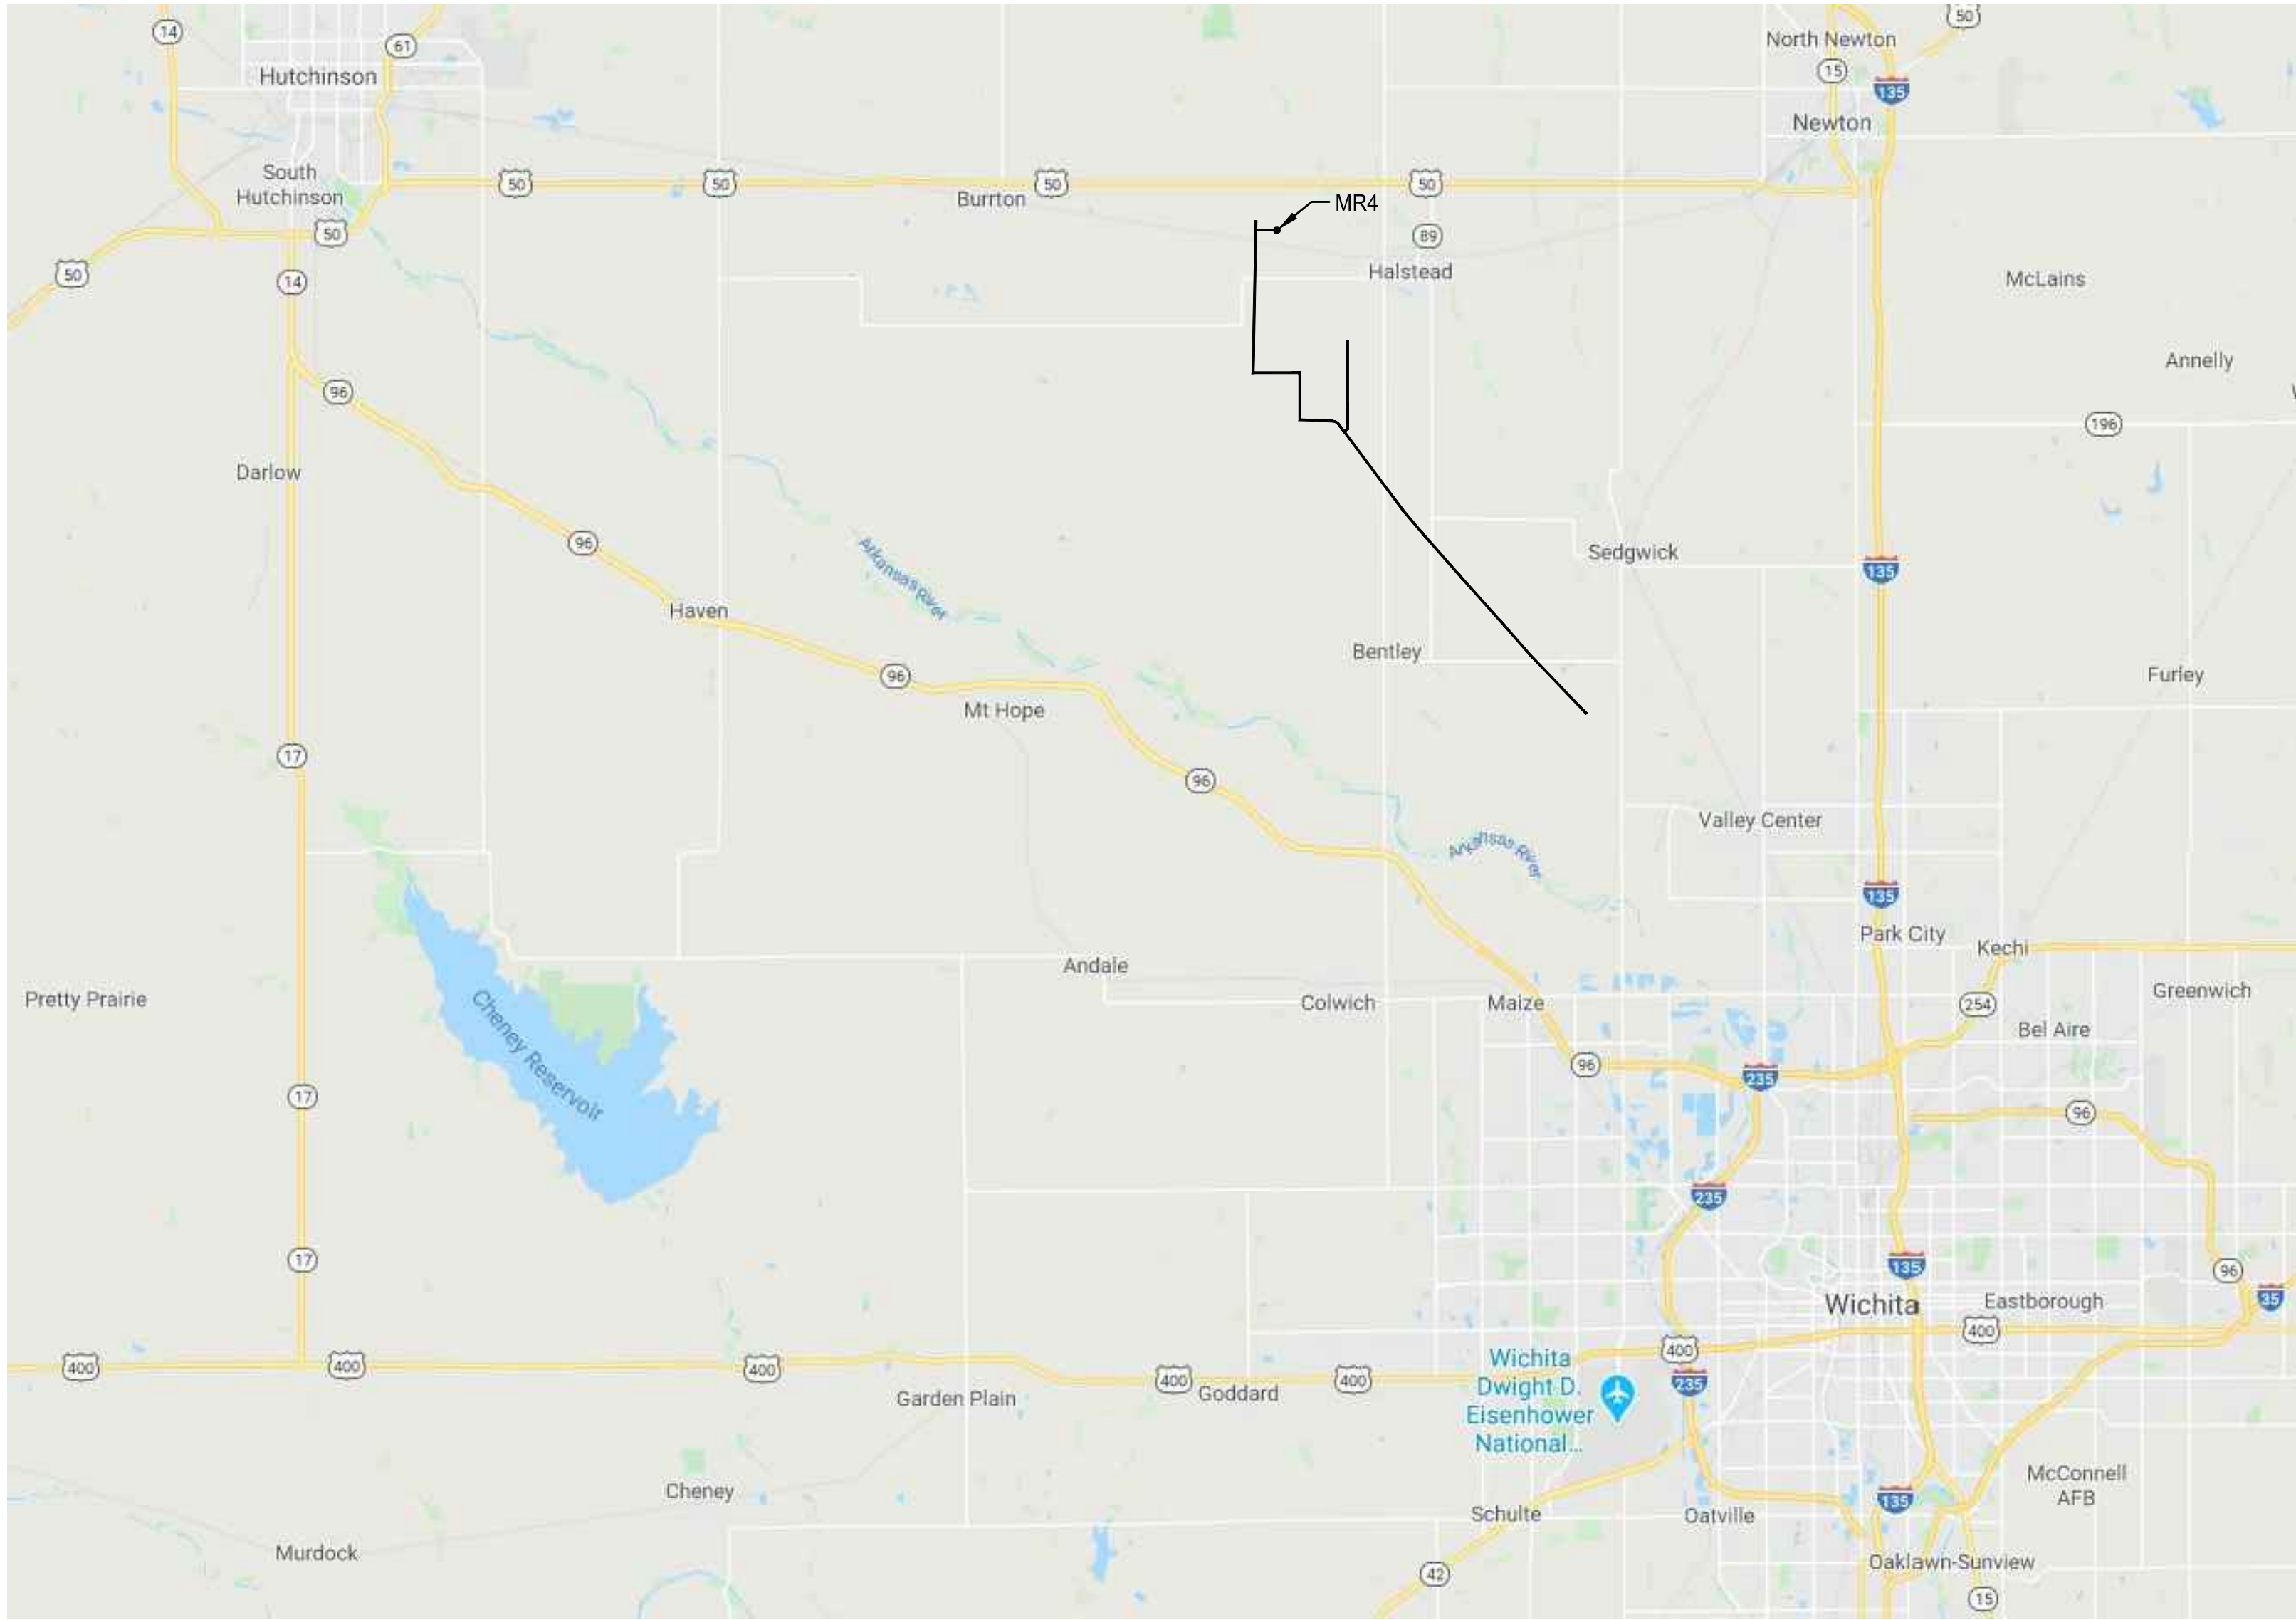

SHEET INDEX	
SHEET NO.	SHEET TITLE
1	COVER SHEET & SHEET INDEX
2	KEY MAP & GENERAL NOTES
3	MR4 SPUR LINE (1)
4	MR4 SPUR LINE (2)
5	MR4 SPUR LINE (3)
6	MISCELLANEOUS WATER DETAILS
7	STANDARD WATER ASSEMBLY DETAIL
8	SIGN DETAIL
9	EROSION CONTROL (1)
10	EROSION CONTROL (2)

**AUGUST 2020**

Wood Environment & Infrastructure Solutions, Inc.  
 245 N WACO STREET, SUITE 100  
 WICHITA, KS 67202  
 PHONE: (316) 337-5550



<b>COVER SHEET</b>  <b>SHEET INDEX</b>	DATE: September 17, 2020
	PROJ.: 639020
	SHEET: <b>1</b>

Last Saved by: alex.mckean Plotted By: Mckean, Alex Plot Date/Time: 9/17/2020 5:10 PM  
 File: L:\8275000373\_wichita\_spurline\05\_CAD\Sheets\bid\_package\1\CVR-01.dwg