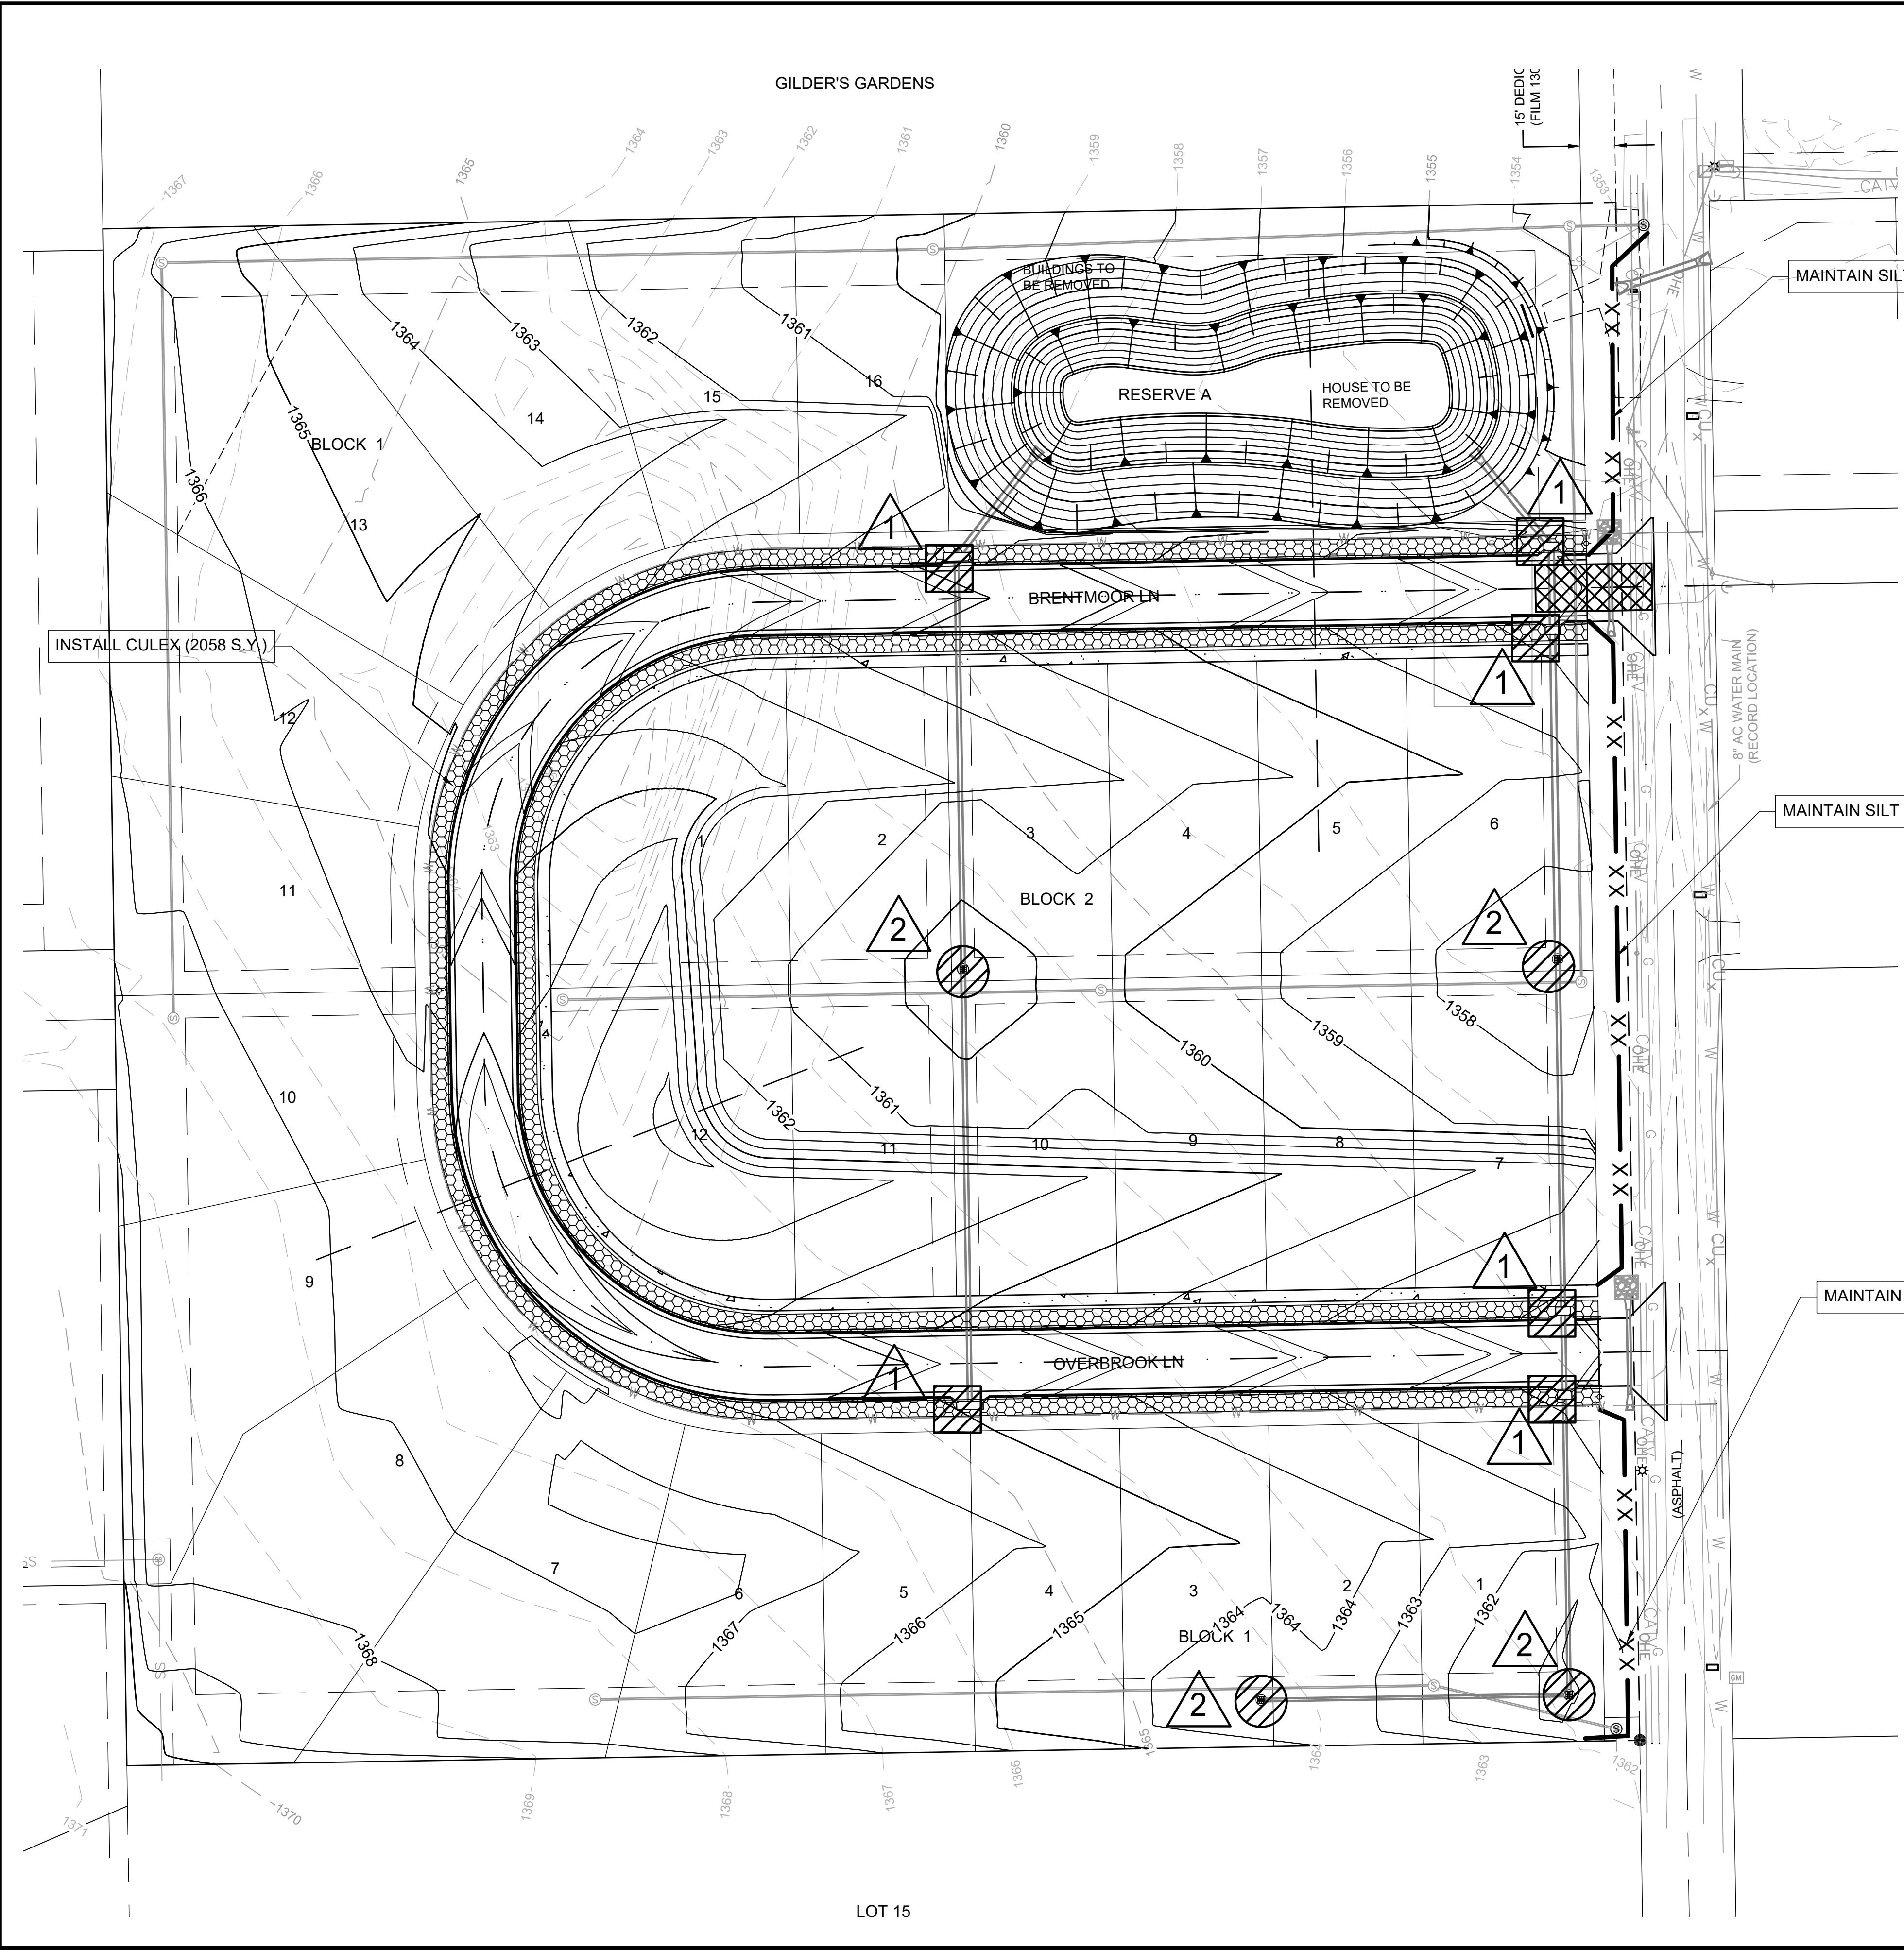


File: L:\2020\20T41000 - Jackson Heights Phase 1\Drawings\C3D\20T41000 EROSION CONTROL.dwg Last Save: 9/28/2020 1:29 PM Last saved by: MCarraeraPiedra
 Last plotted by: Carraera-Piedra, Mariela Plot Style: --- Plot Scale: 1:2,984.9 Plot Date: 9/28/2020 1:35 PM Plotter used: None


 
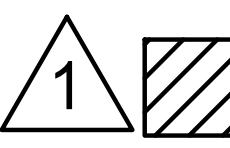
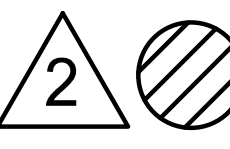
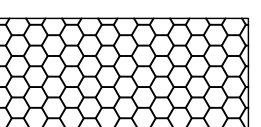


MAINTAIN SILT FENCE (149 L.F.)

MAINTAIN SILT FENCE (295 L.F.)

MAINTAIN SILT FENCE (166 L.F.)

LEGEND

-  MAINTAIN CONSTRUCTION ENTRANCE (1 EACH)
-  MAINTAIN SILT FENCE (610 L.F.)
-  MAINTAIN CURB INLET PROTECTION (6 EACH)
-  MAINTAIN DROP INLET PROTECTION (4 EACH)
-  INSTALL BACK OF CURB PROTECTION (2058 S.Y.)



© 2020 GARVER, LLC
 THIS DOCUMENT, ALONG WITH THE IDEAS AND DESIGNS CONVEYED HEREIN, SHALL BE CONSIDERED INSTRUMENTS OF PROFESSIONAL SERVICE AND ARE PROPERTY OF GARVER, LLC. ANY USE, REPRODUCTION, OR DISTRIBUTION OF THIS DOCUMENT, ALONG WITH THE IDEAS AND DESIGN CONTAINED HEREIN, IS PROHIBITED UNLESS AUTHORIZED IN WRITING BY GARVER, LLC OR EXPLICITLY ALLOWED IN THE GOVERNING PROFESSIONAL SERVICES AGREEMENT FOR THIS WORK.

8535 E. 21st Street N.
 Suite 130
 Wichita, KS 67206
 (316) 264-8008



REV.	DATE	DESCRIPTION	BY



CITY OF WICHITA
 WICHITA, KANSAS

JACKSON HEIGHTS
 ADDITION
 PAVING

EROSION CONTROL PLAN PAVING

JOB NO.: 20T41000
 DATE: SEPT 2020
 DESIGNED BY: .
 DRAWN BY: .

BAR IS ONE INCH ON ORIGINAL DRAWING
 0 1" IF NOT ONE INCH ON THIS SHEET, ADJUST SCALES ACCORDINGLY.

DRAWING NUMBER

SHEET NUMBER **12 OF 18**

LOT 15