


EQUUS WELLFIELD SPURLINE REPLACEMENT

MR20

CITY OF WICHITA PROJECT NO. 448-2020-031341
 OCA NO. 639020

CITY OF WICHITA, KANSAS
 GARY, JANZEN, P.E. - CITY ENGINEER

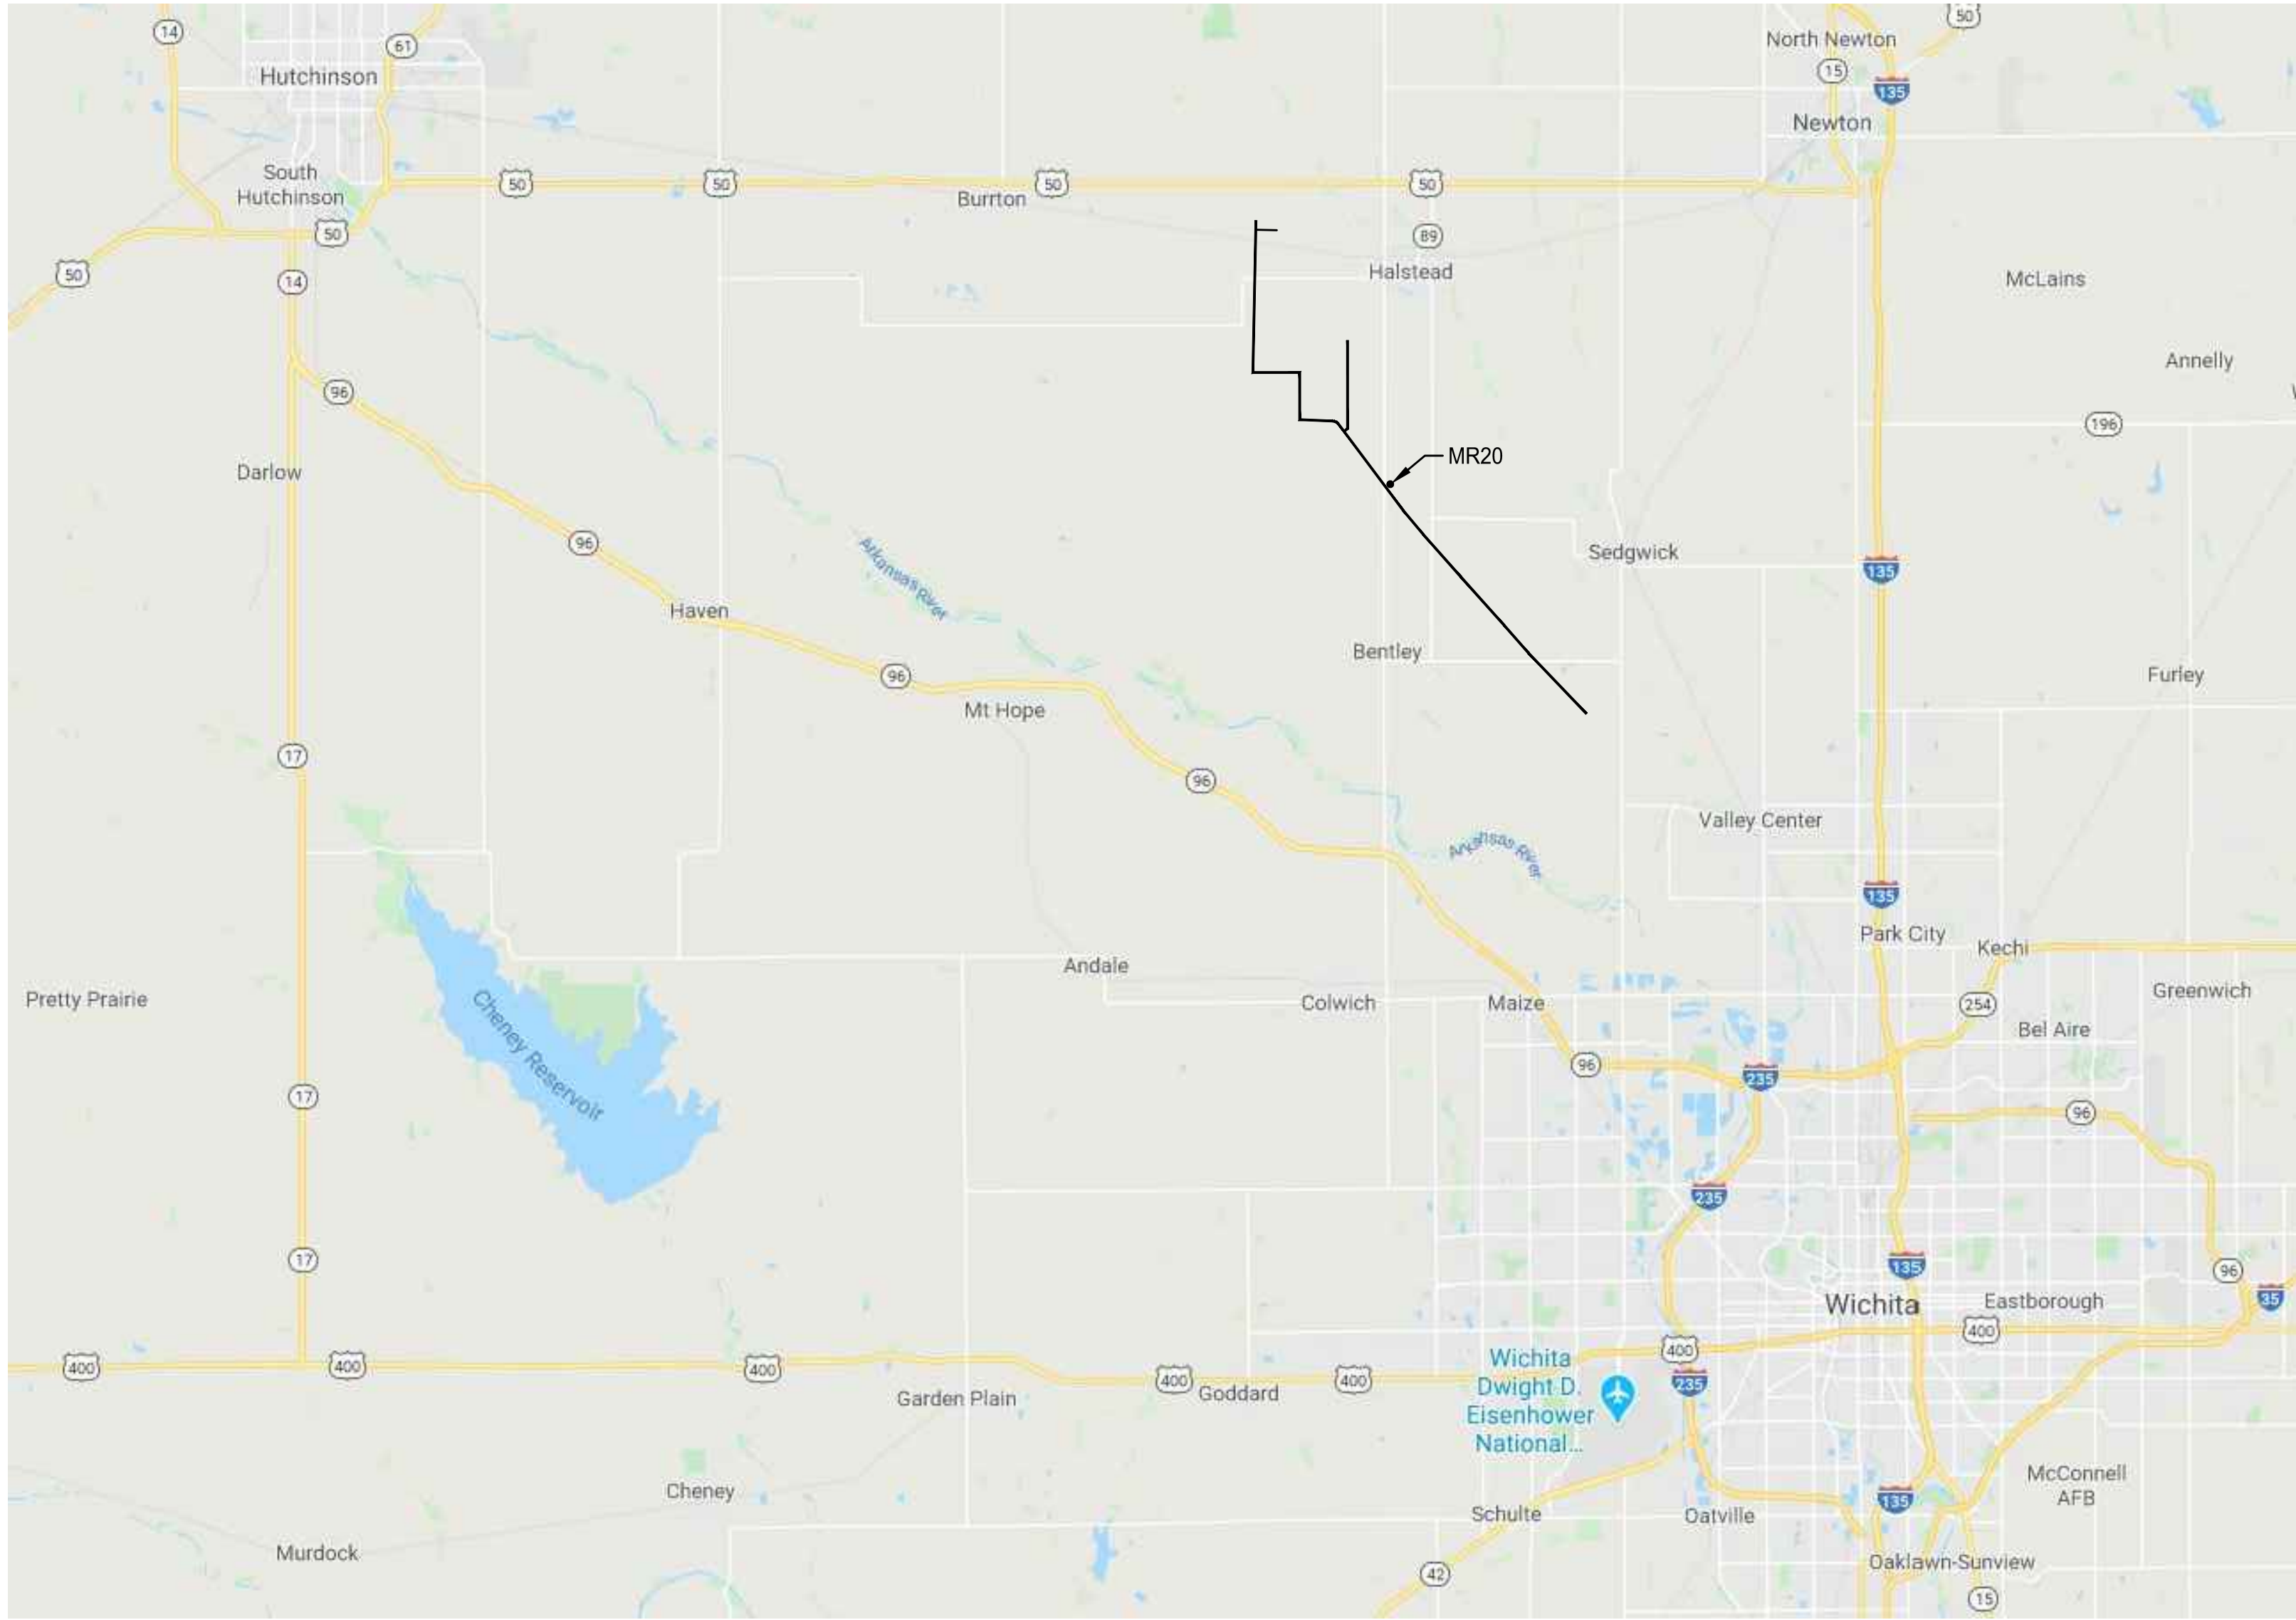

SHEET INDEX	
SHEET NO.	SHEET TITLE
1	COVER SHEET & SHEET INDEX
2	KEY MAP & GENERAL NOTES
3	MR20 SPUR LINE (1)
4	MR20 SPUR LINE (2)
5	MISCELLANEOUS WATER DETAILS
6	STANDARD WATER ASSEMBLY DETAIL
7	SIGN DETAIL
8	EROSION CONTROL (1)
9	EROSION CONTROL (2)

NOVEMBER 2020

Wood Environment & Infrastructure Solutions, Inc.
 245 N WACO STREET, SUITE 100
 WICHITA, KS 67202
 PHONE: (316) 337-5550



COVER SHEET SHEET INDEX	DATE: NOV 2020
	PROJ.: 639020
	SHEET: 01

Last Saved by: joseph.nestlerod Plotted By: Nestlerod, Joseph Plot Date/Time: 10/30/2020 3:36 PM
 File: L:\8275000373 Wichita Spurline\05_CAD\Streets\Bld Package 2\CVR-01.dwg