


GRADING PLANS
KRUG SOUTH ADDITION
PHASE 1

GRADING PLAN
SHEET TITLE
468-84327
PROJECT NUMBER

MLP
DESIGN BY
MLP
DRAWN BY
GJA
CHECKED BY

ISSUED
May 2007
REVISED

SHEET NO.
4 of 14

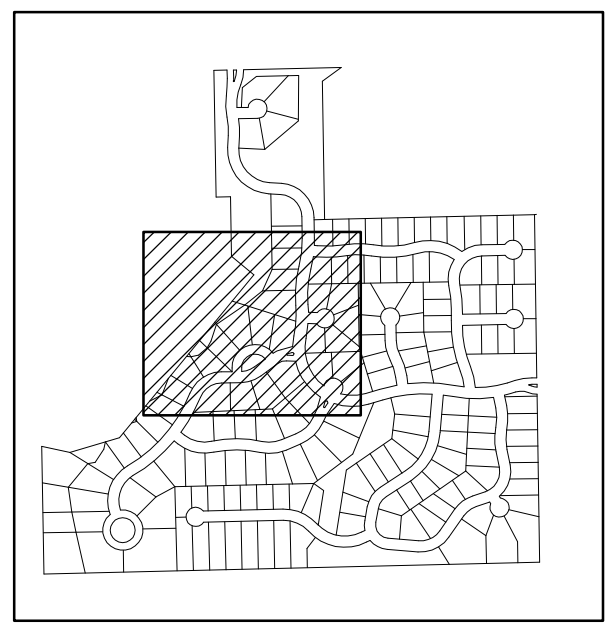

VICINITY MAP



SCALE: 1"=50'
50 25 0 50

- LEGEND**
- PROPOSED TREE PROTECTION
 - PROPOSED STORM WATER SEWER
 - w- EXISTING WATER LINE
 - o- EXISTING SANITARY SEWER LINE
 - 1359- EXISTING CONTOURS
 - 1360- PROPOSED CONTOURS
 - LIMITS OF GRADING
 - NORMAL POOL
 - DRAINAGE ARROWS
 - TREE REMOVAL

