




GRADING PLANS
KRUG SOUTH ADDITION
PHASE 1

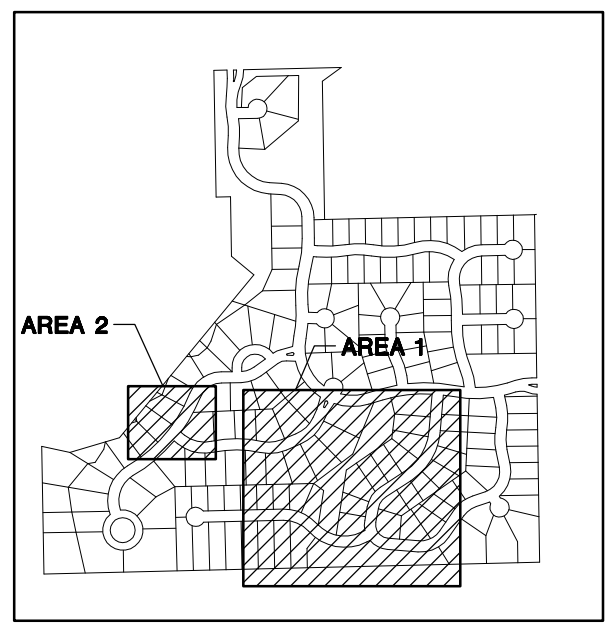


VICINITY MAP

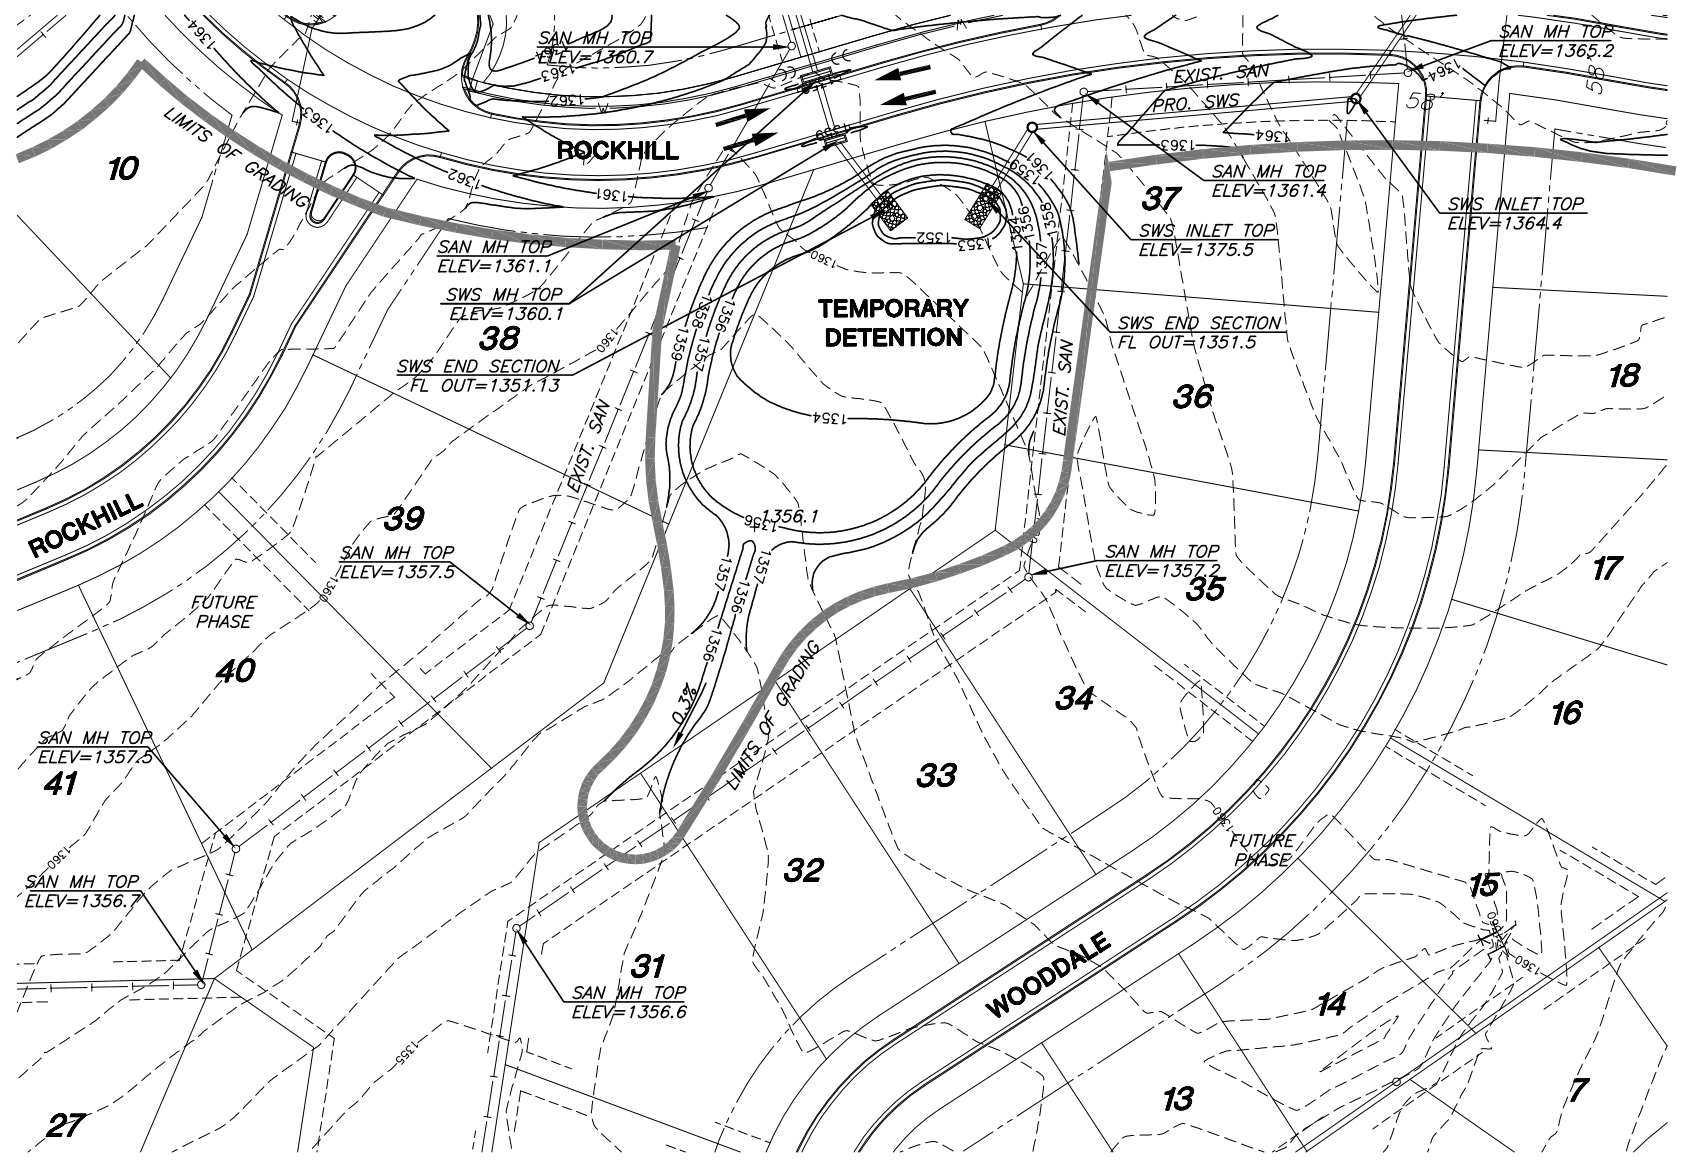

AREA 1
SCALE: 1"=50'

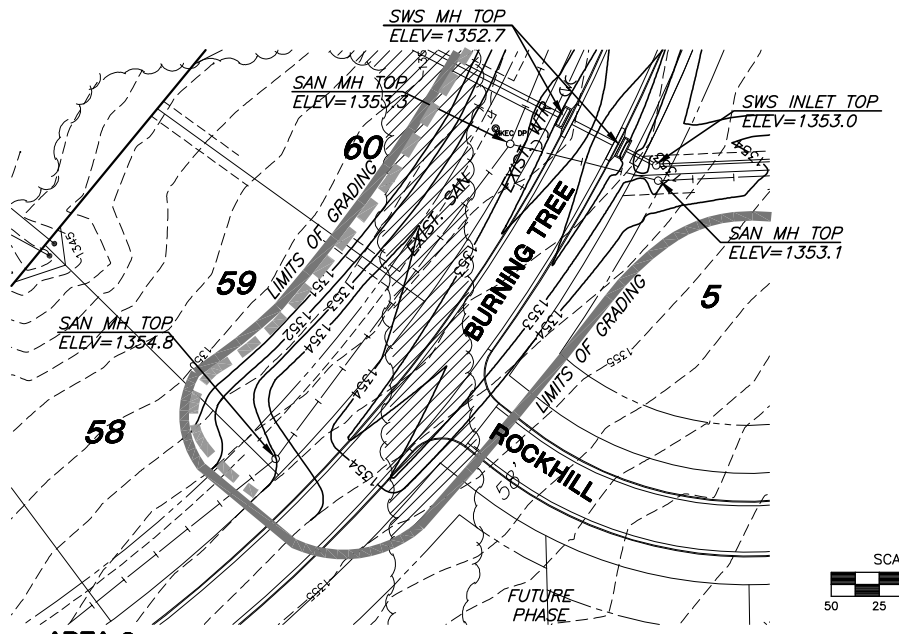

AREA 2
SCALE: 1"=50'

 

LEGEND

- PROPOSED TREE PROTECTION
- PROPOSED STORM WATER SEWER
- EXISTING WATER LINE
- EXISTING SANITARY SEWER LINE
- EXISTING CONTOURS
- PROPOSED CONTOURS
- LIMITS OF GRADING
- NORMAL POOL
- DRAINAGE ARROWS
- TREE REMOVAL

GRADING PLAN
SHEET TITLE
468-84327
PROJECT NUMBER

MLP
DESIGN BY
MLP
DRAWN BY
GJA
CHECKED BY

ISSUED
May 2007
REVISED

SHEET NO.
6 of 14