




63+50

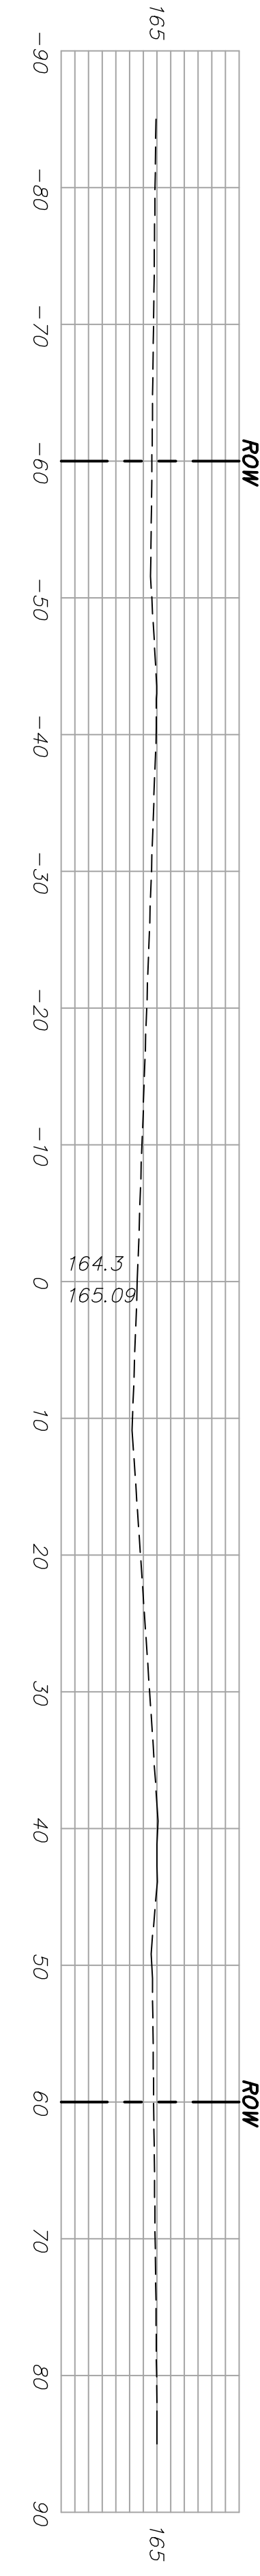


63+22.49

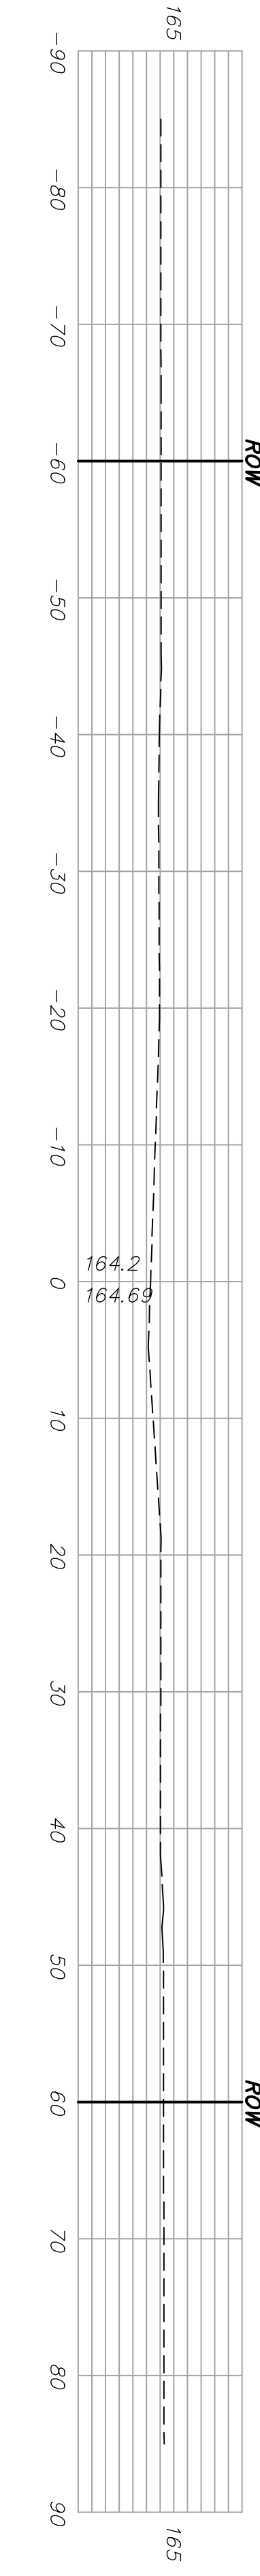


63+00

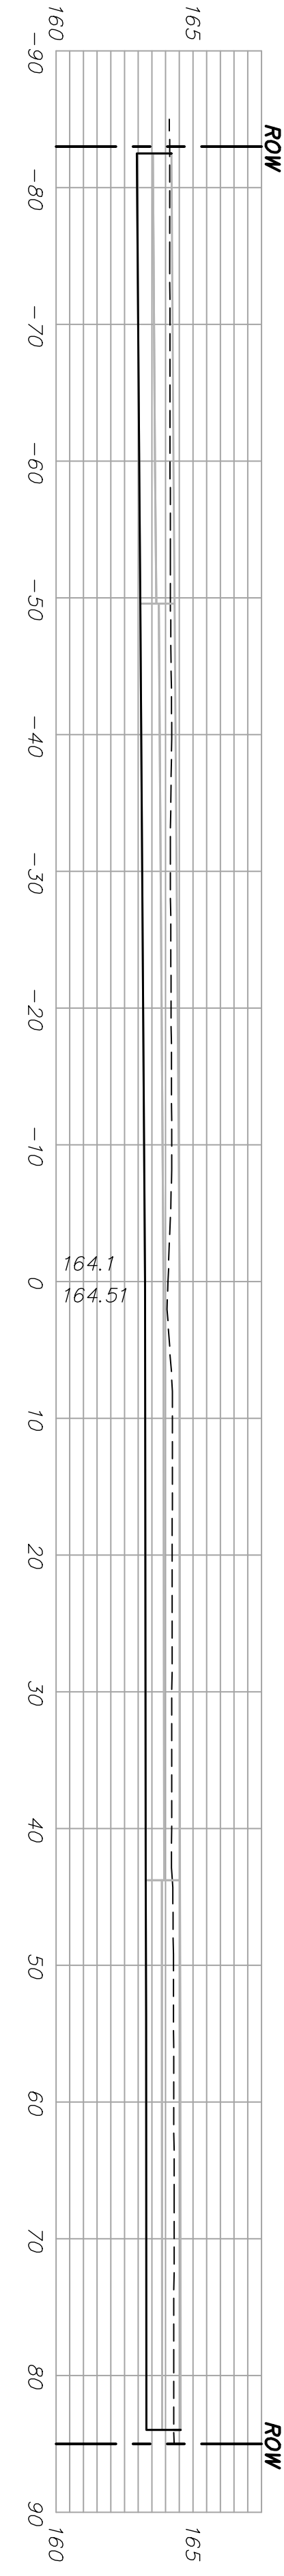


62+89.98

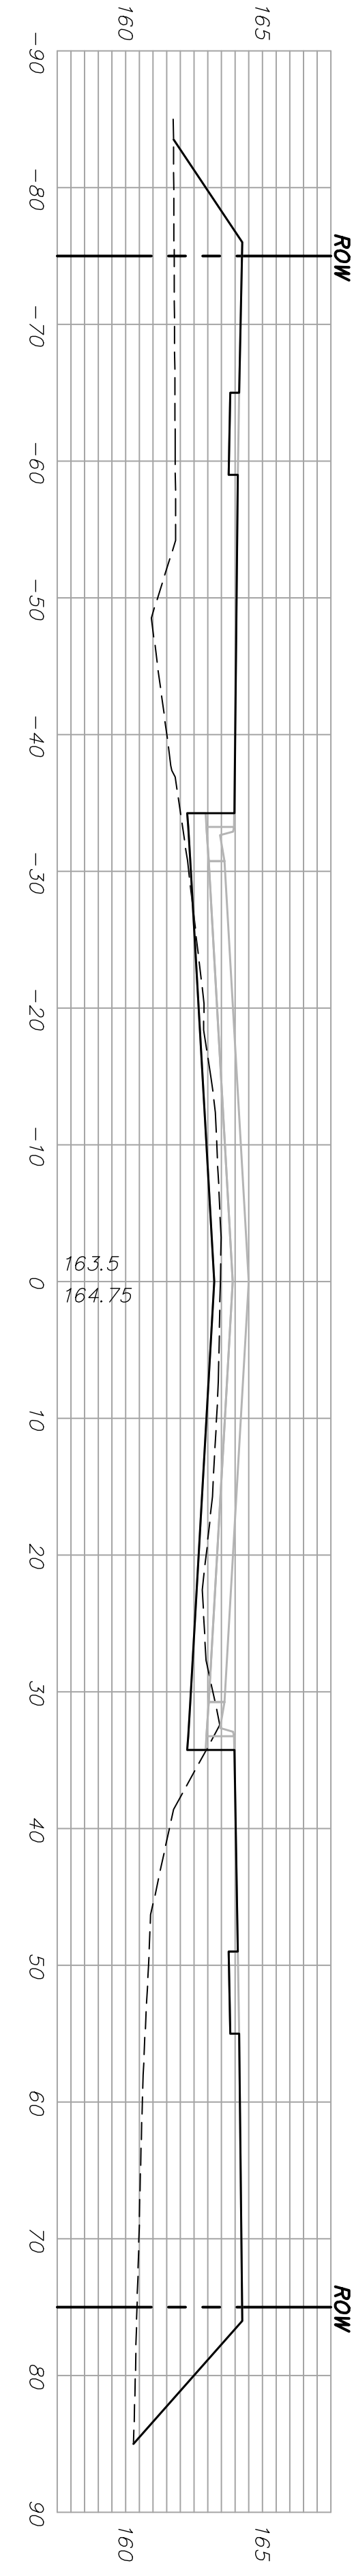


62+50

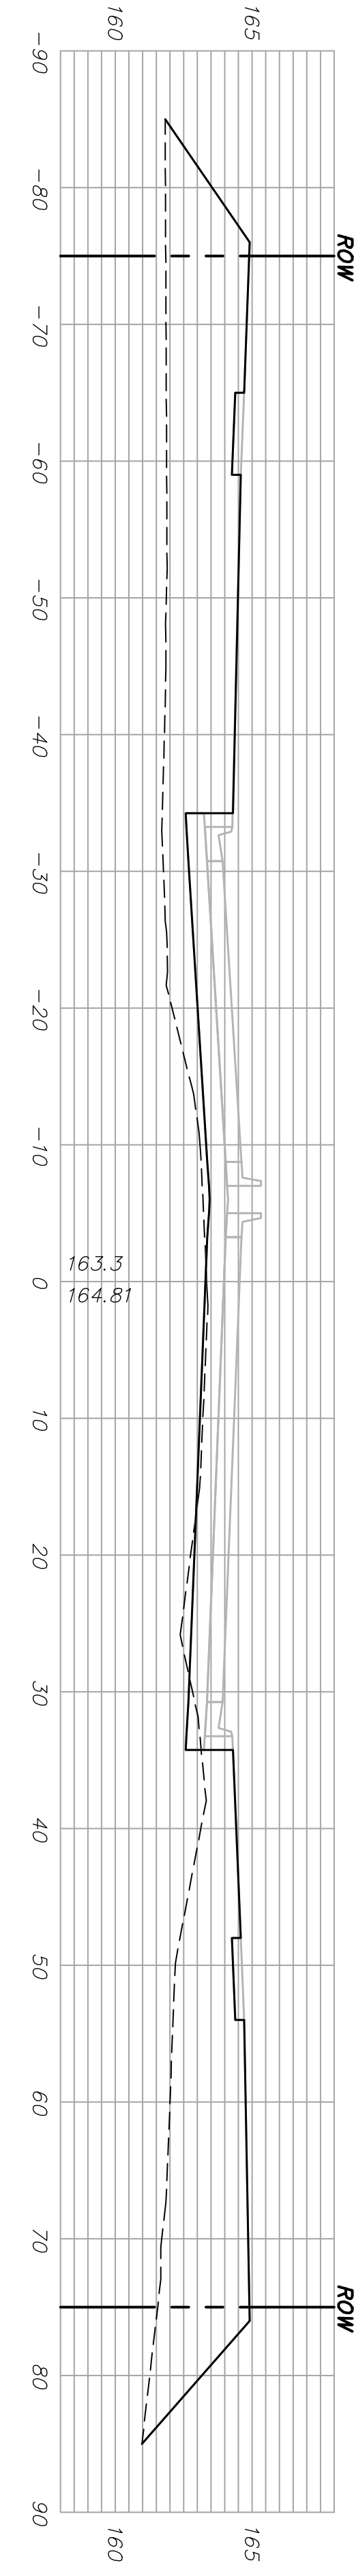


62+40.28

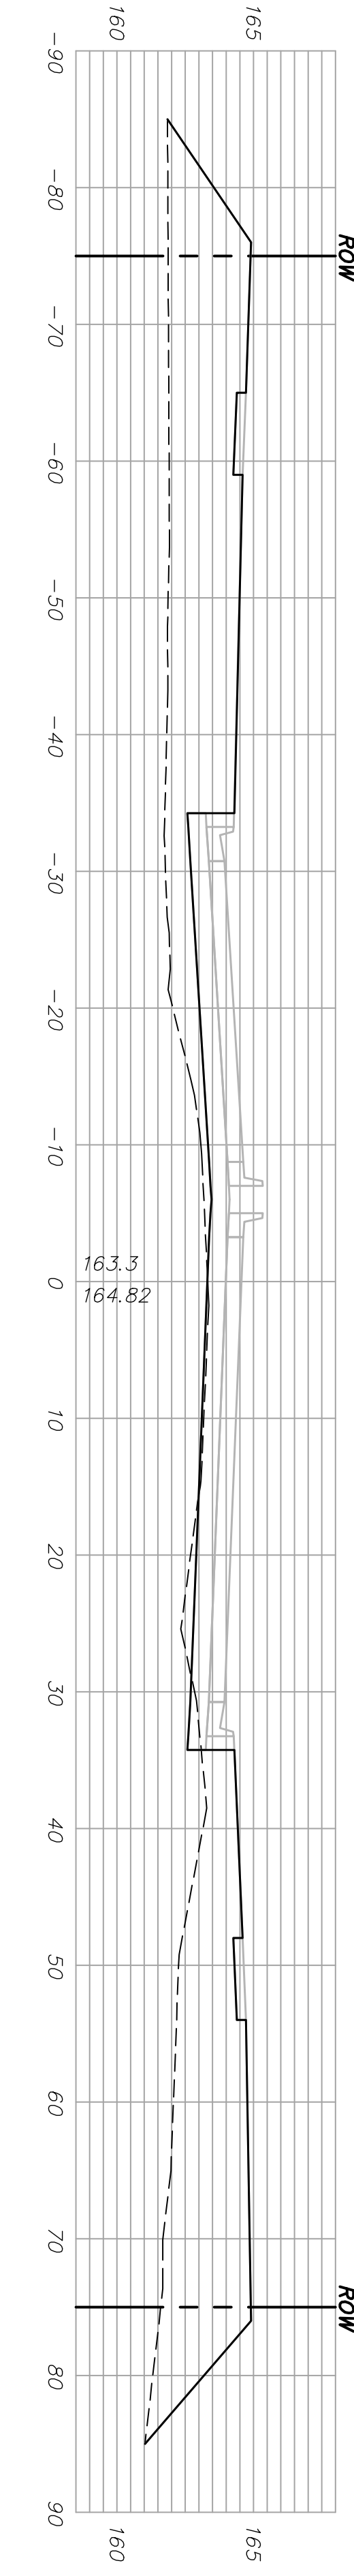


62+39.15

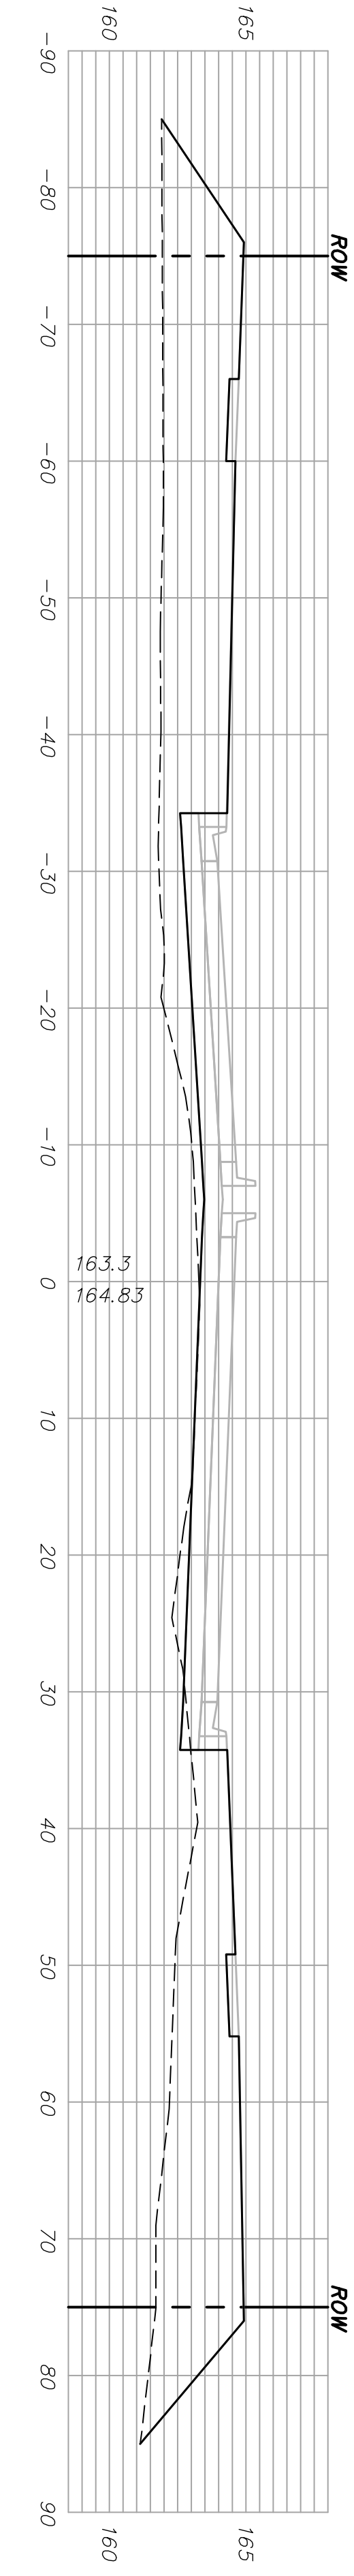

62+36.90

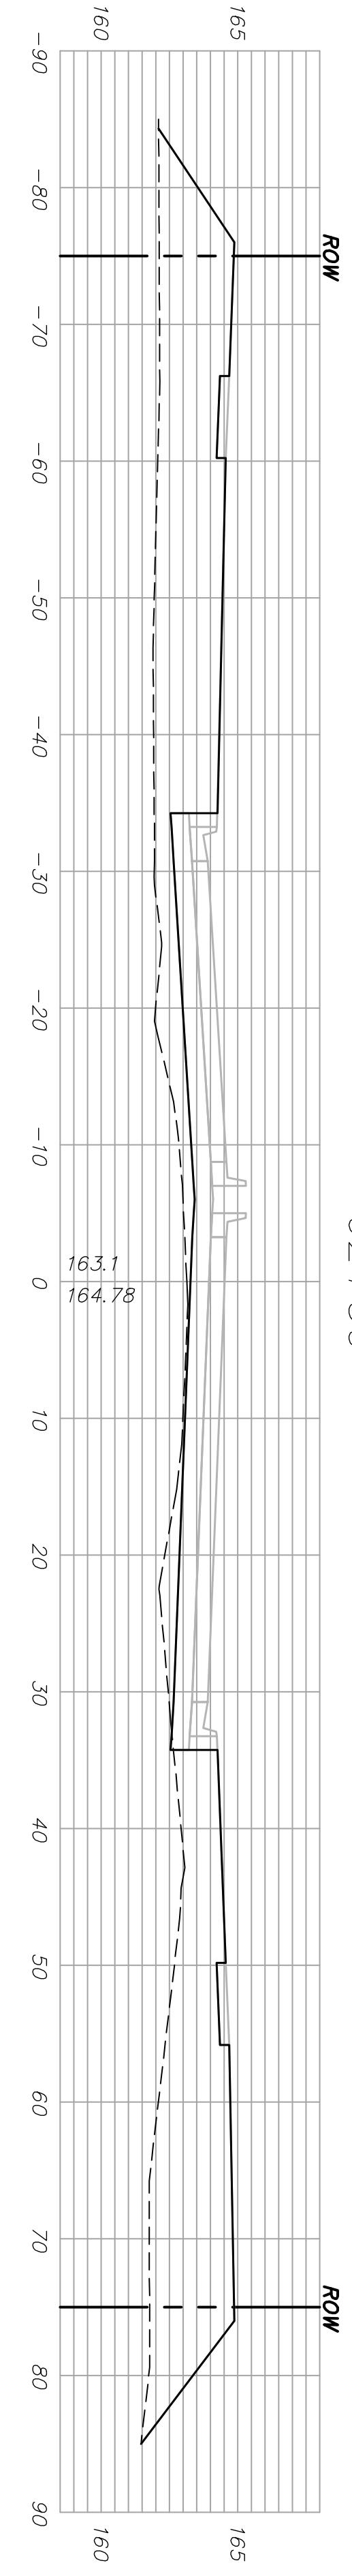

62+30

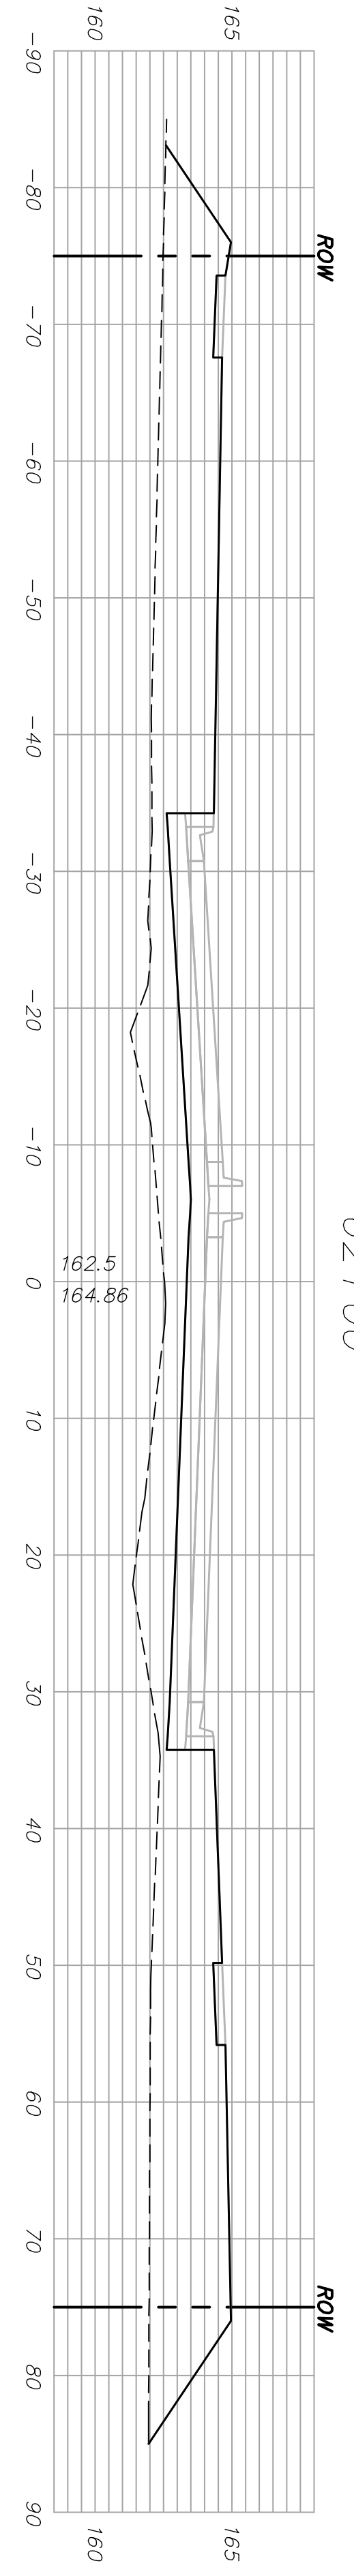

62+00

Scale: NOTED
 Drawn: AZERRE
 Approved: JFB

Project No. 0403828
 CAPITAL IMPROVEMENT PROJECT
 29th Street Paving Plan
 Paving Cross Sections
 29th Street Paving Project - Main Road to 119th Street

Baughman
 ENGINEERING | SURVEYING | PLANNING | LANDSCAPE ARCHITECTURE
 315 Ellis St., Wichita, KS 67211 P 316.262.7271 F 316.262.0149
Baughman Company, P.A.

Sheet 135 of 129
 SHEET NO. 129 OF 135
 TOTAL SHEETS 135

SCALE: 1" = 10'

7	KANSAS	87N-0348-01	2007	129	135
REGION NO.	STATE	PROJECT NO.	YEAR	SHEET NO.	TOTAL SHEETS