

7	KANSAS	87N-0348-01	2007	131	135
REGION NO.	STATE	PROJECT NO.	FISCAL YEAR	SHEET NO.	TOTAL SHEETS

SCALE: 1" = 10'




BAUGHMAN COMPANY, P.A.
 315 ELLIS ST., WICHITA, KS 67211 P 316-262-7271 F 316-262-0149
 ENGINEERING | SURVEYING | PLANNING | LANDSCAPE ARCHITECTURE
 SHEET 131 OF 135
 MARCH, 2007


29th Street Paving Plan
 CAPITAL IMPROVEMENT PROJECT
 Project No. 04038828
 Drawing File: F:\eng\29th (Maine-19th)\05
 Designer: AZERRE
 Approver: JFB
 Scale: NOTED




9+94.49

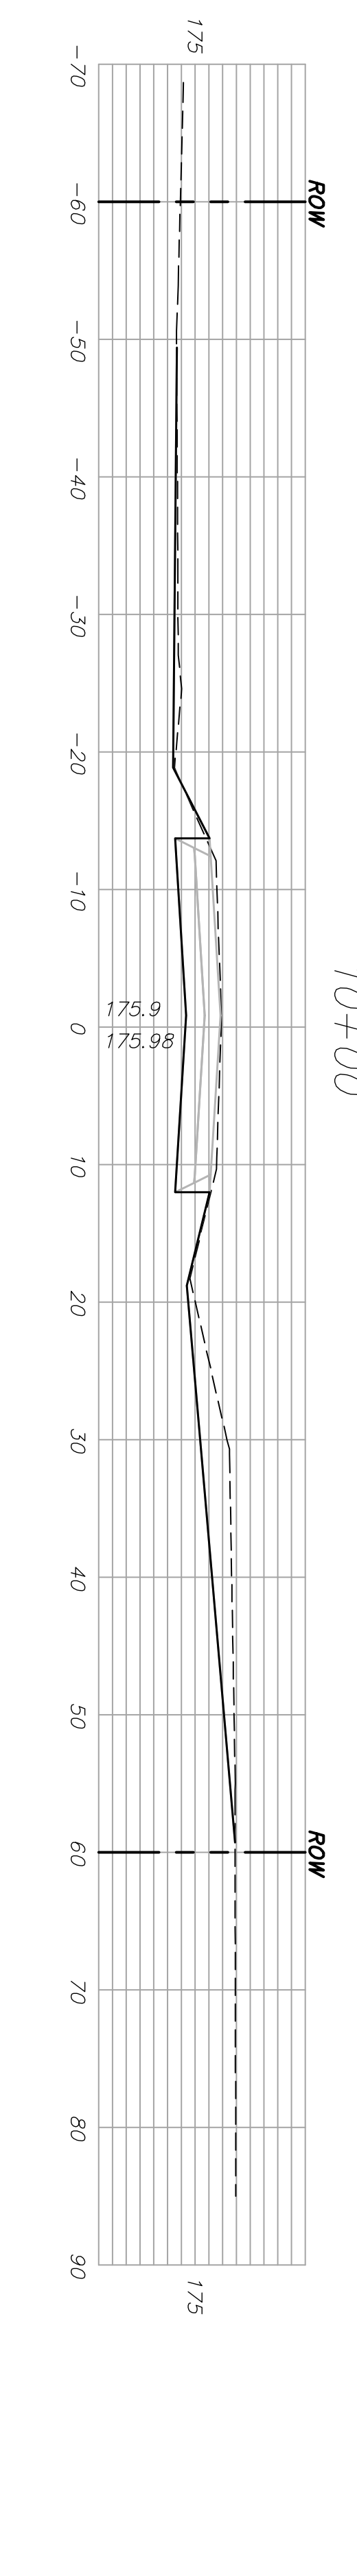


10+00

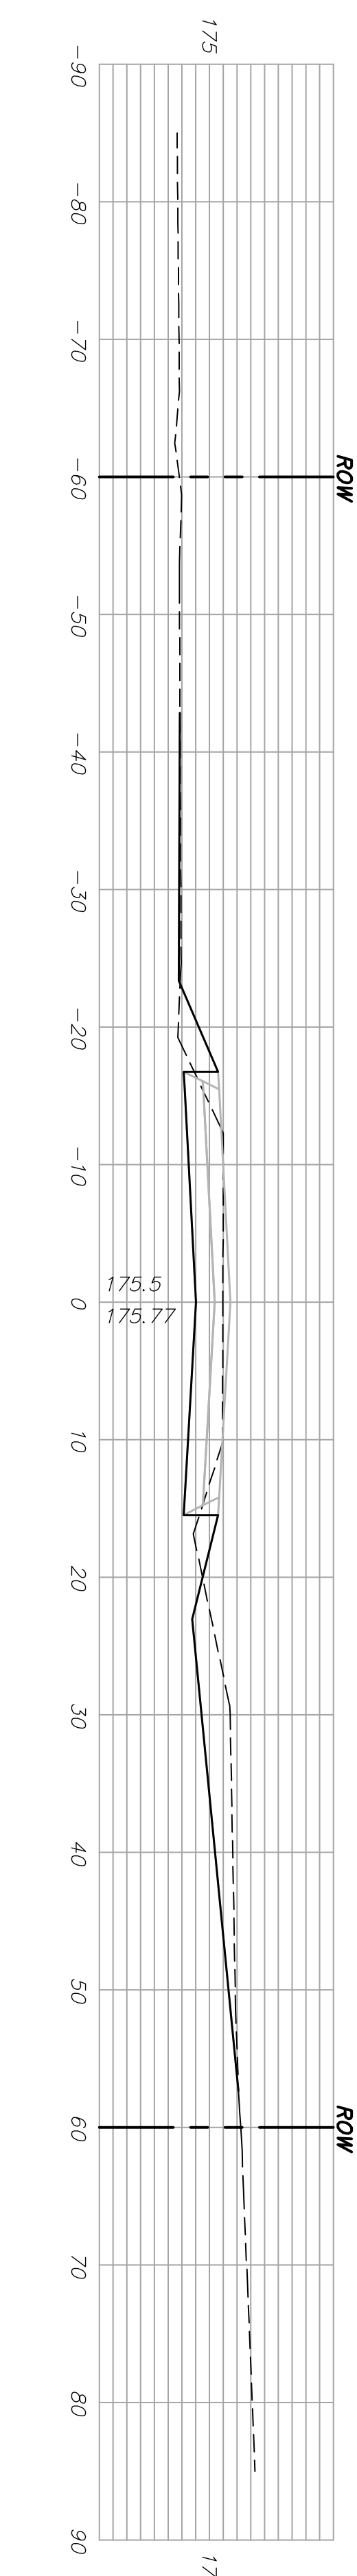


10+50

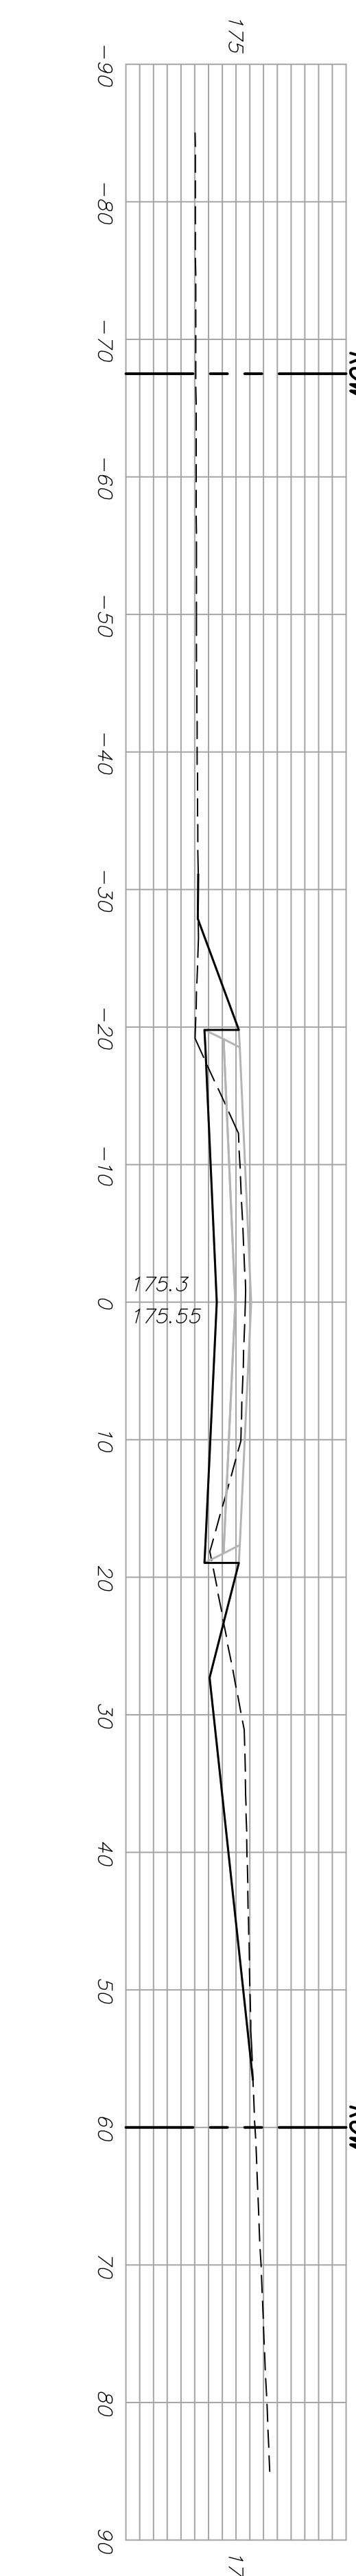


11+00

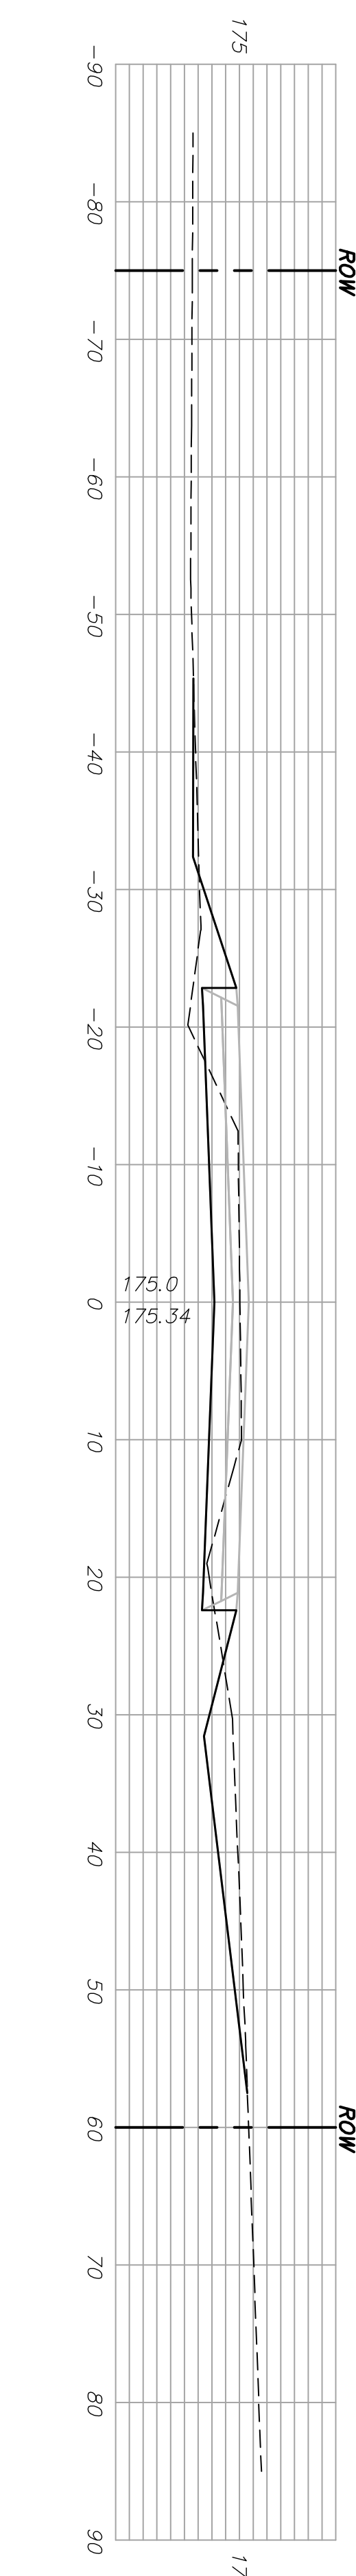


11+50

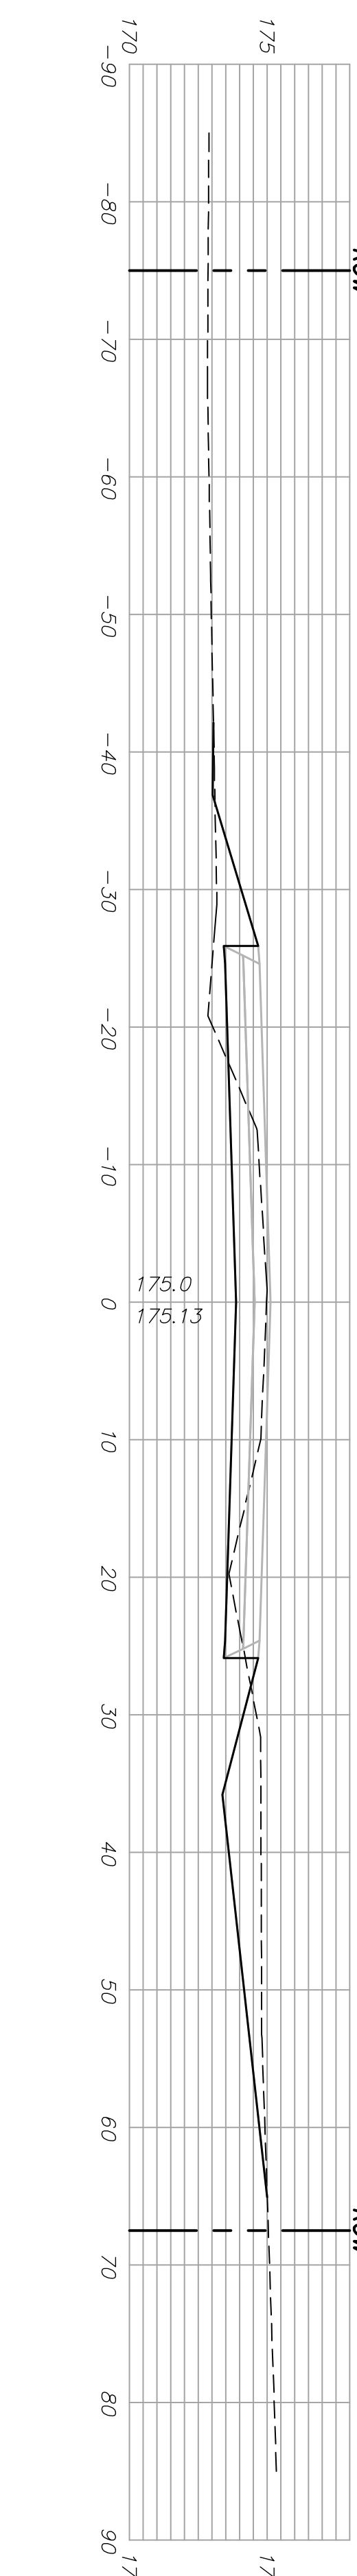


12+00

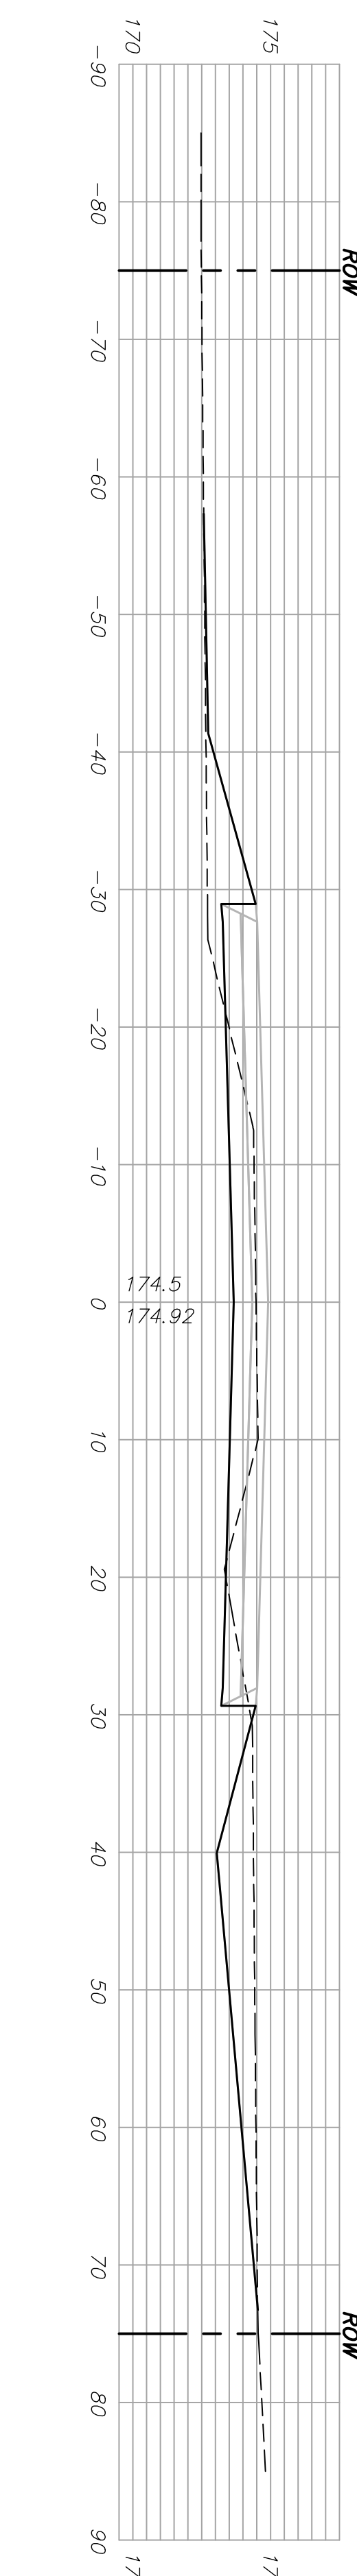

12+50

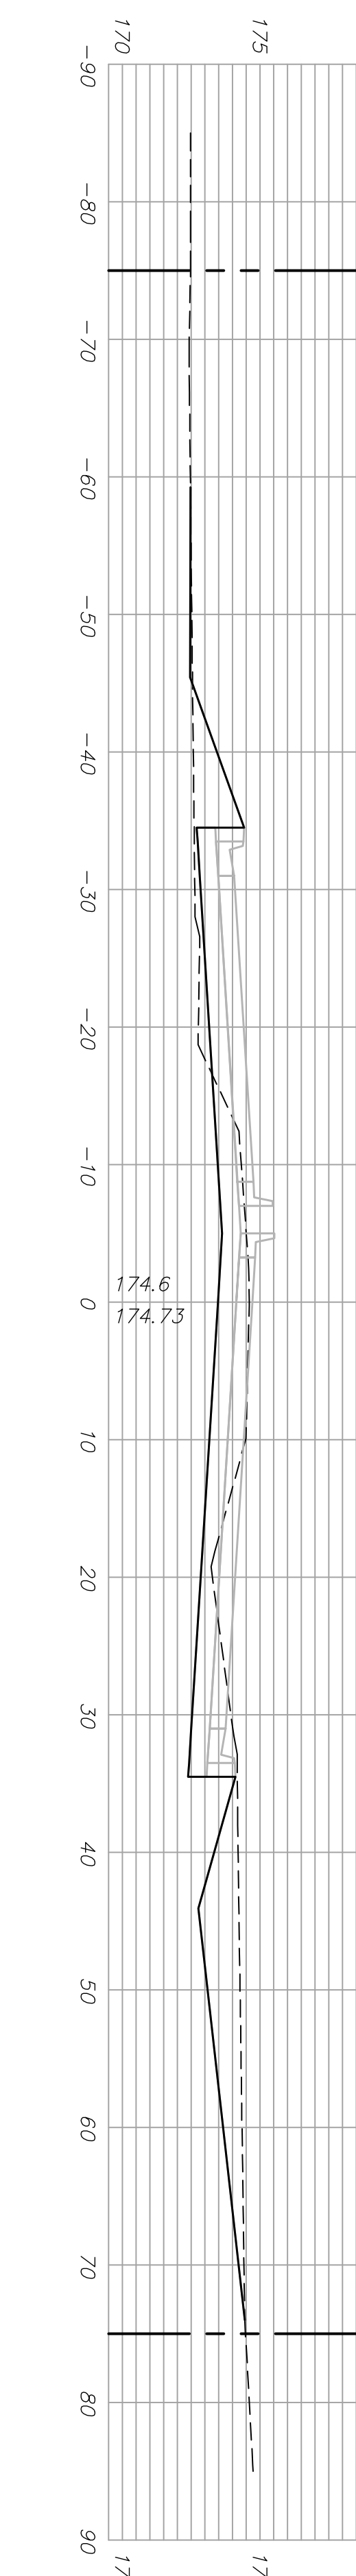

12+94.51

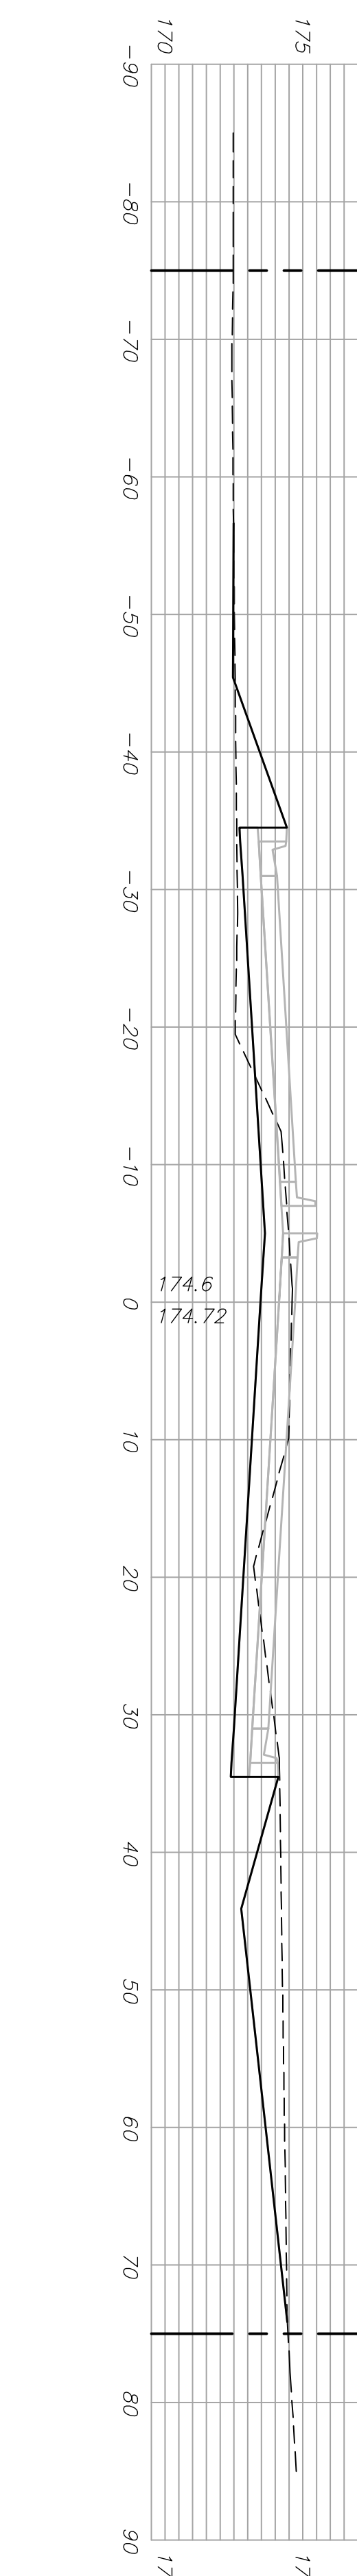

13+00