


- GENERAL NOTES**
1. The Contractor shall seed all disturbed areas and install an approved erosion control blanket that shall be maintained until a Significant Stand of grass has been achieved. Additional seeded areas associated with offsite drainage ditch are equal to ±1514' S.Y.
 2. All earthwork associated with the offsite drainage ditch shall be SUBSIDIARY to "Common Excavation"
 3. Removal of Existing Headwall Structure to be SUBSIDIARY to "Removal of Existing Structures"
 4. Construction of Proposed Headwall and Grate shall be paid for as "Offsite Drainage (Structure)" (Does Not Include Handrail)
 5. Rip Rap Quantities may be adjusted by the field engineer.


Install 50 S.Y. Light Stone Riprap as Shown.

Install 260 S.Y. Light Stone Riprap as Shown.

Install 225 S.Y. GeoCoir/DeKowe 400 Erosion Control Blanket, or approved equal per manufacturer's Specifications. To be paid for as "Ditch Stabilization"

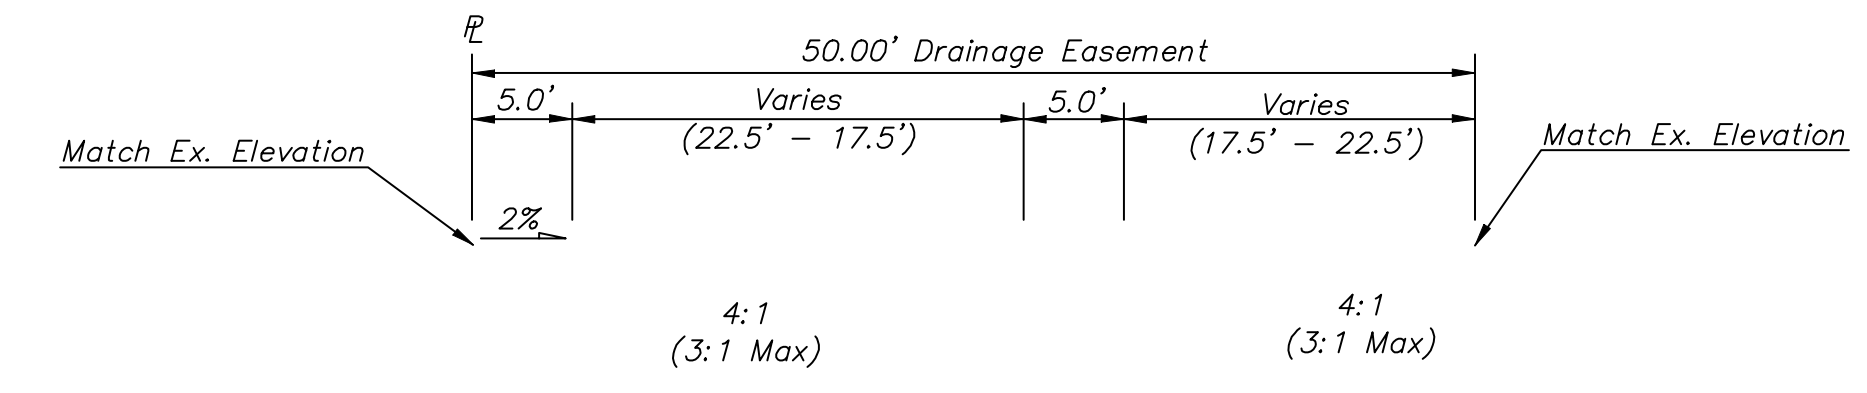

Section A - A

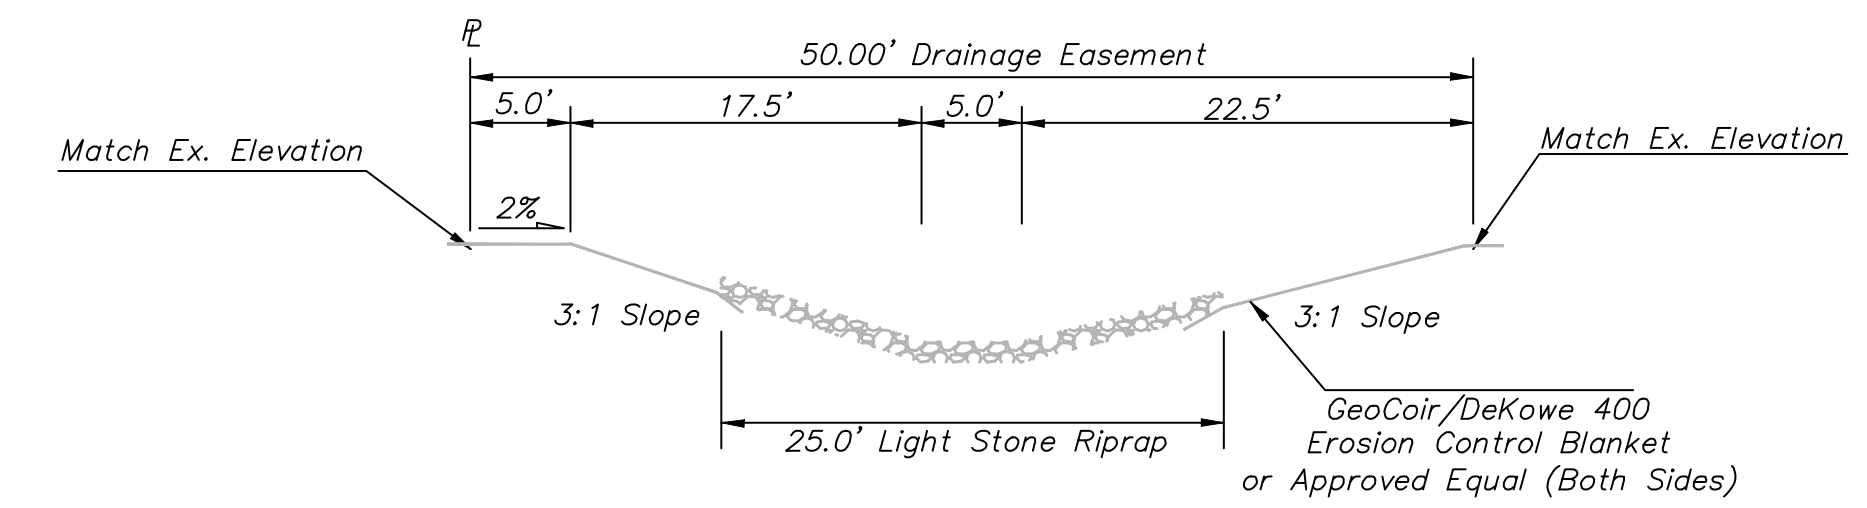

Section B - B

Install 210 S.Y. Light Stone Riprap as Shown.

Install Handrail Per Detail

Construct Headwall Structure Per Detail

Regrade Ex. Ditch to Drain.

Install 45 S.Y. Light Stone Riprap as Shown.

Drawing File: F:\eng\29th (Maine-119th)\(Ditch)
 Design: AZIERE
 Drawn: AZIERE
 Approved: JFB
 Scale: NOTED

Project No. 0403-E828 CAPITAL IMPROVEMENT PROJECT
 29th Street Paving Plan
 Easement Ditch Grading Plan
 29th Street Paving Project - Maine Road to 119th Street

Baughman Company, P.A.
 315 Ellis St. Wichita, KS 67211 P 316-262-7271 F 316-262-0149
 ENGINEERING | SURVEYING | PLANNING | LANDSCAPE ARCHITECTURE