


IMPROVING 55TH STREET SOUTH

CITY LIMITS - EAST TO SENECA STREET

INDEX NO. 132316

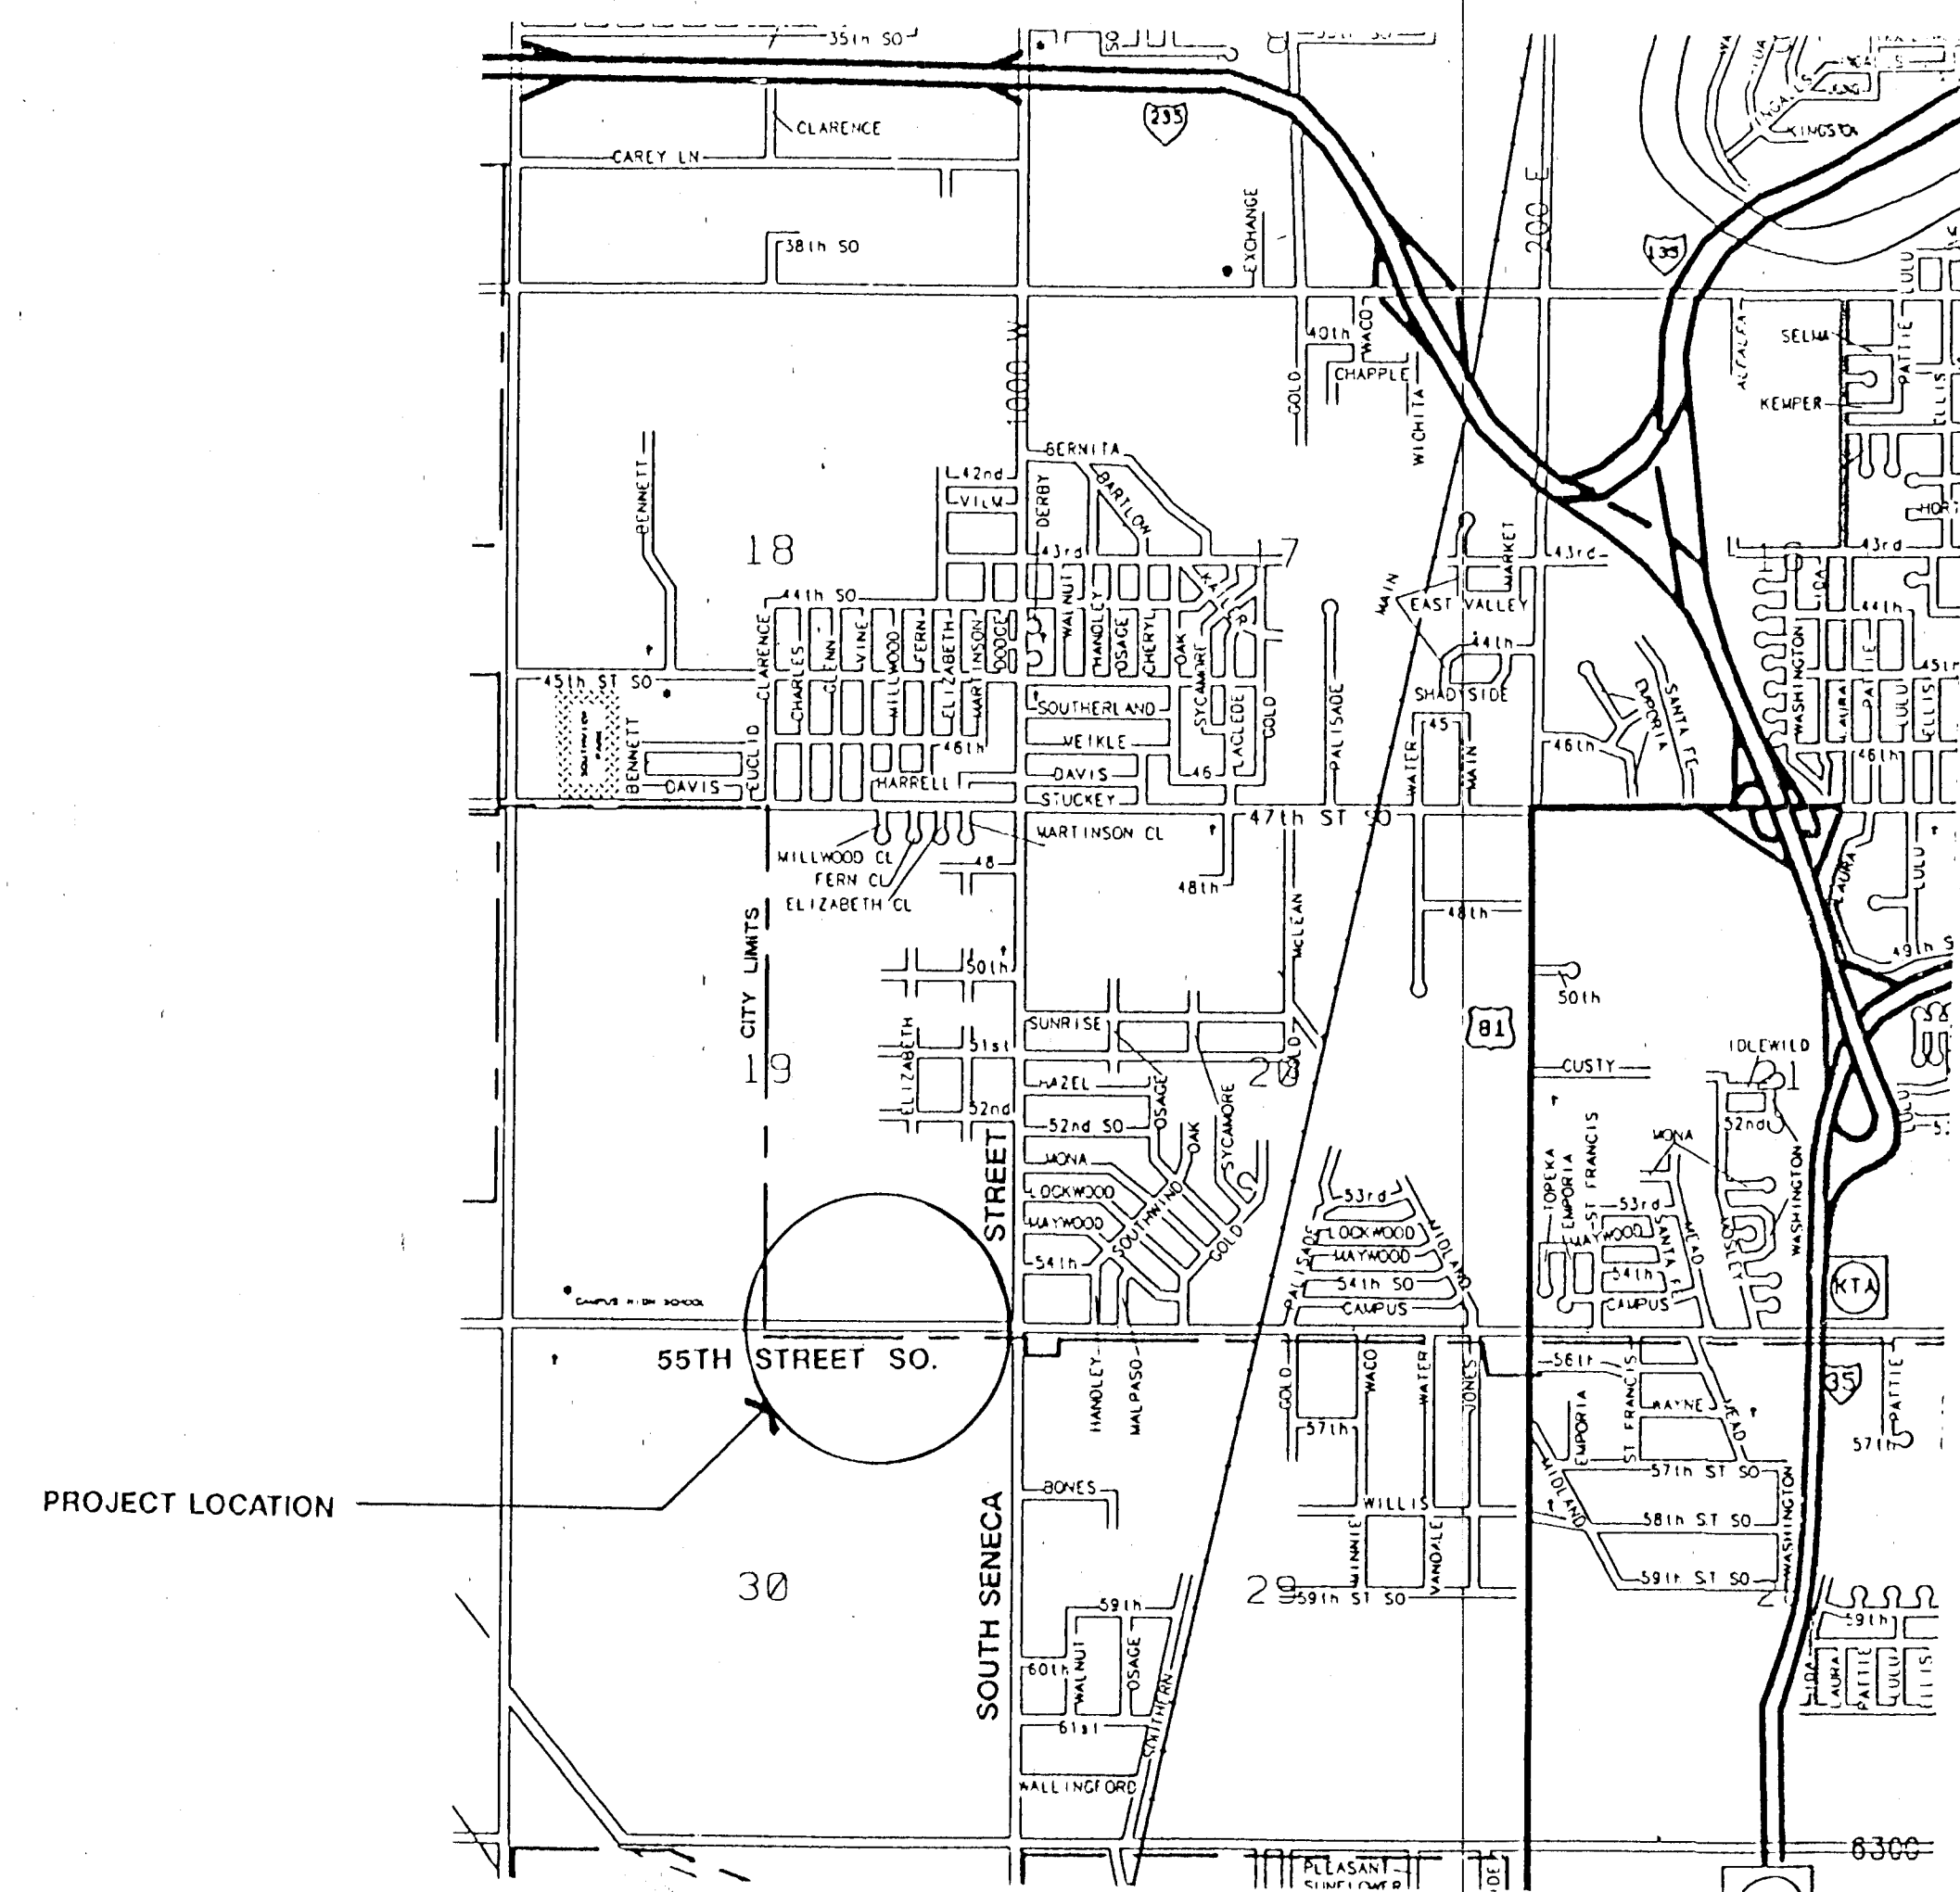


INDEX TO SHEETS	
SHEET NO.	DESCRIPTION
1.	TITLE SHEET
2-6	PAVING PLANS

M.E. LINDEBAK CITY ENGINEER

CITY OF WICHITA, KANSAS

PLAN
 SURVEYED BY GREG BAALMAN
 PLOTTED BY GREG BAALMAN
 CHECKED BY GREG BAALMAN
 DATE 3-25-91
 NO. 1


PROFILE
 SURVEYED BY GREG BAALMAN
 PLOTTED BY GREG BAALMAN
 CHECKED BY GREG BAALMAN
 DATE 3-25-91
 NO. 1

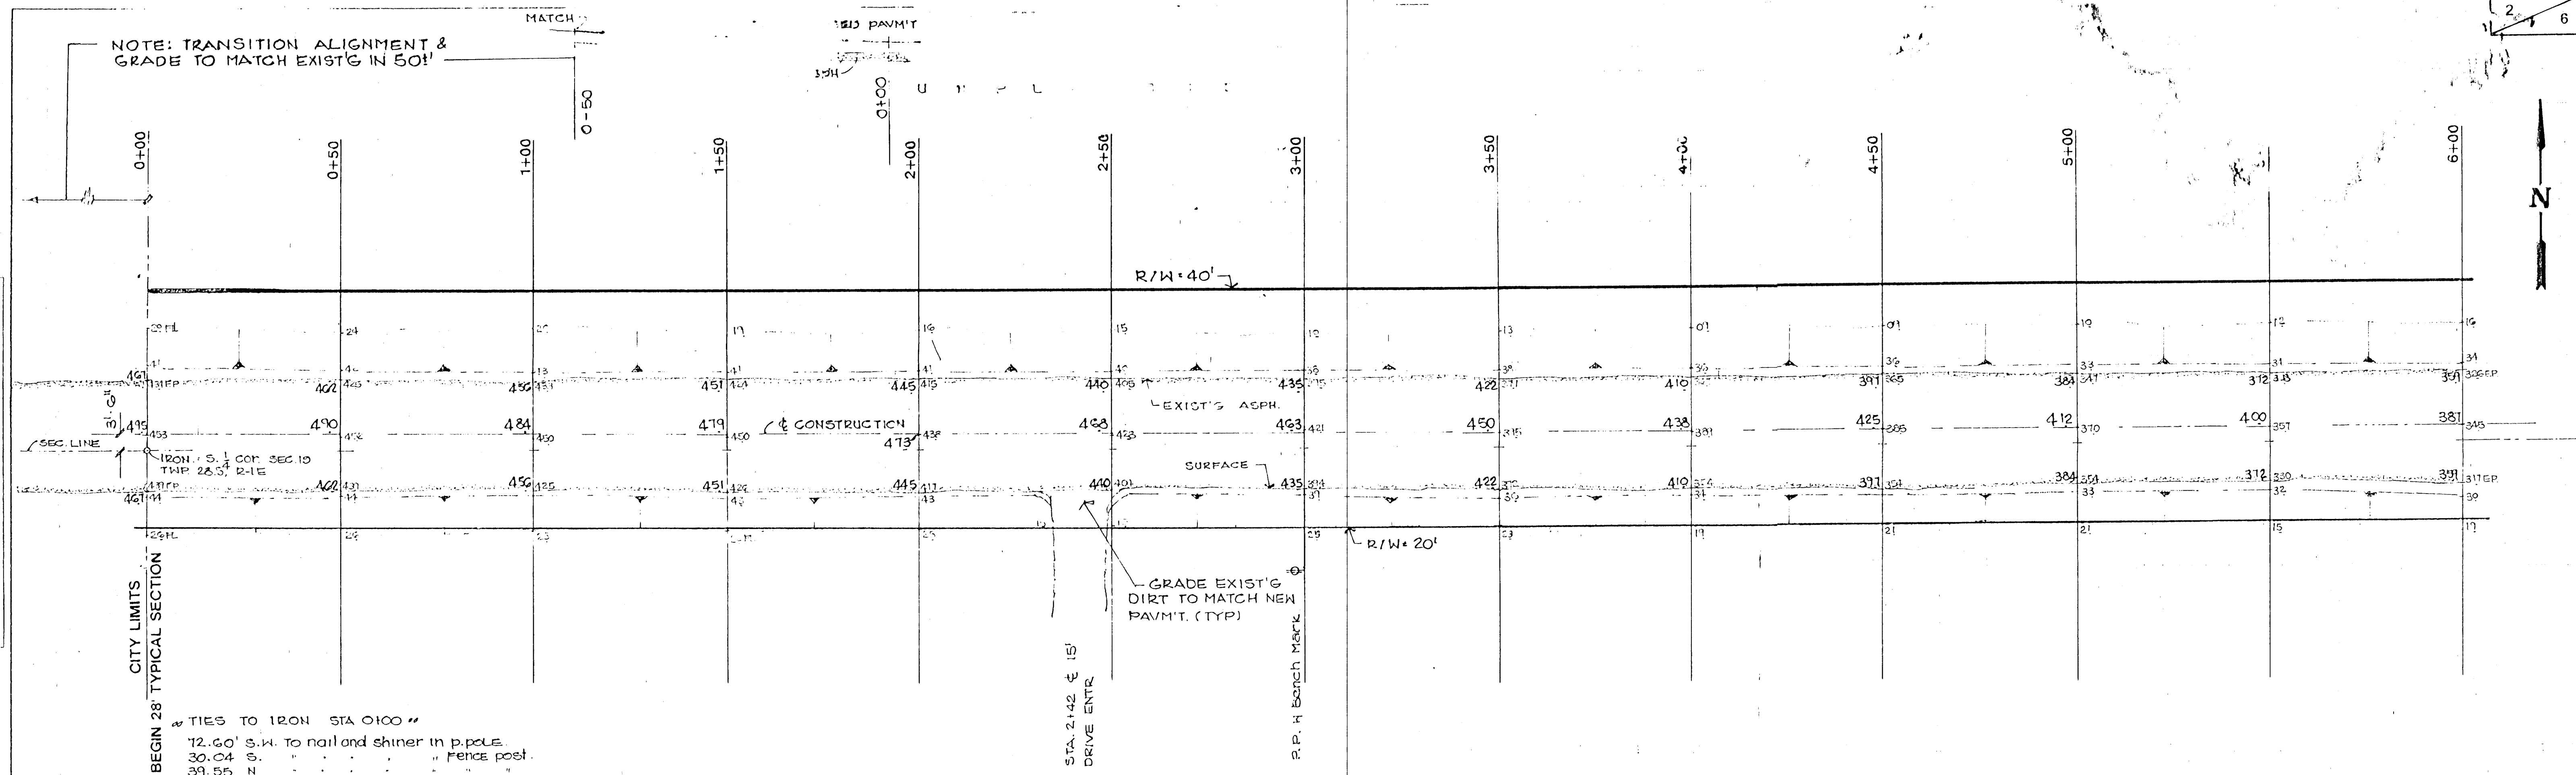

UNPLATTED

PROPOSED 28' ROADWAY CONSTRUCTION


PLAN SCALE 1"=20'
 PROFILE 1"=20' HORIZ. 1"=5' VERT.

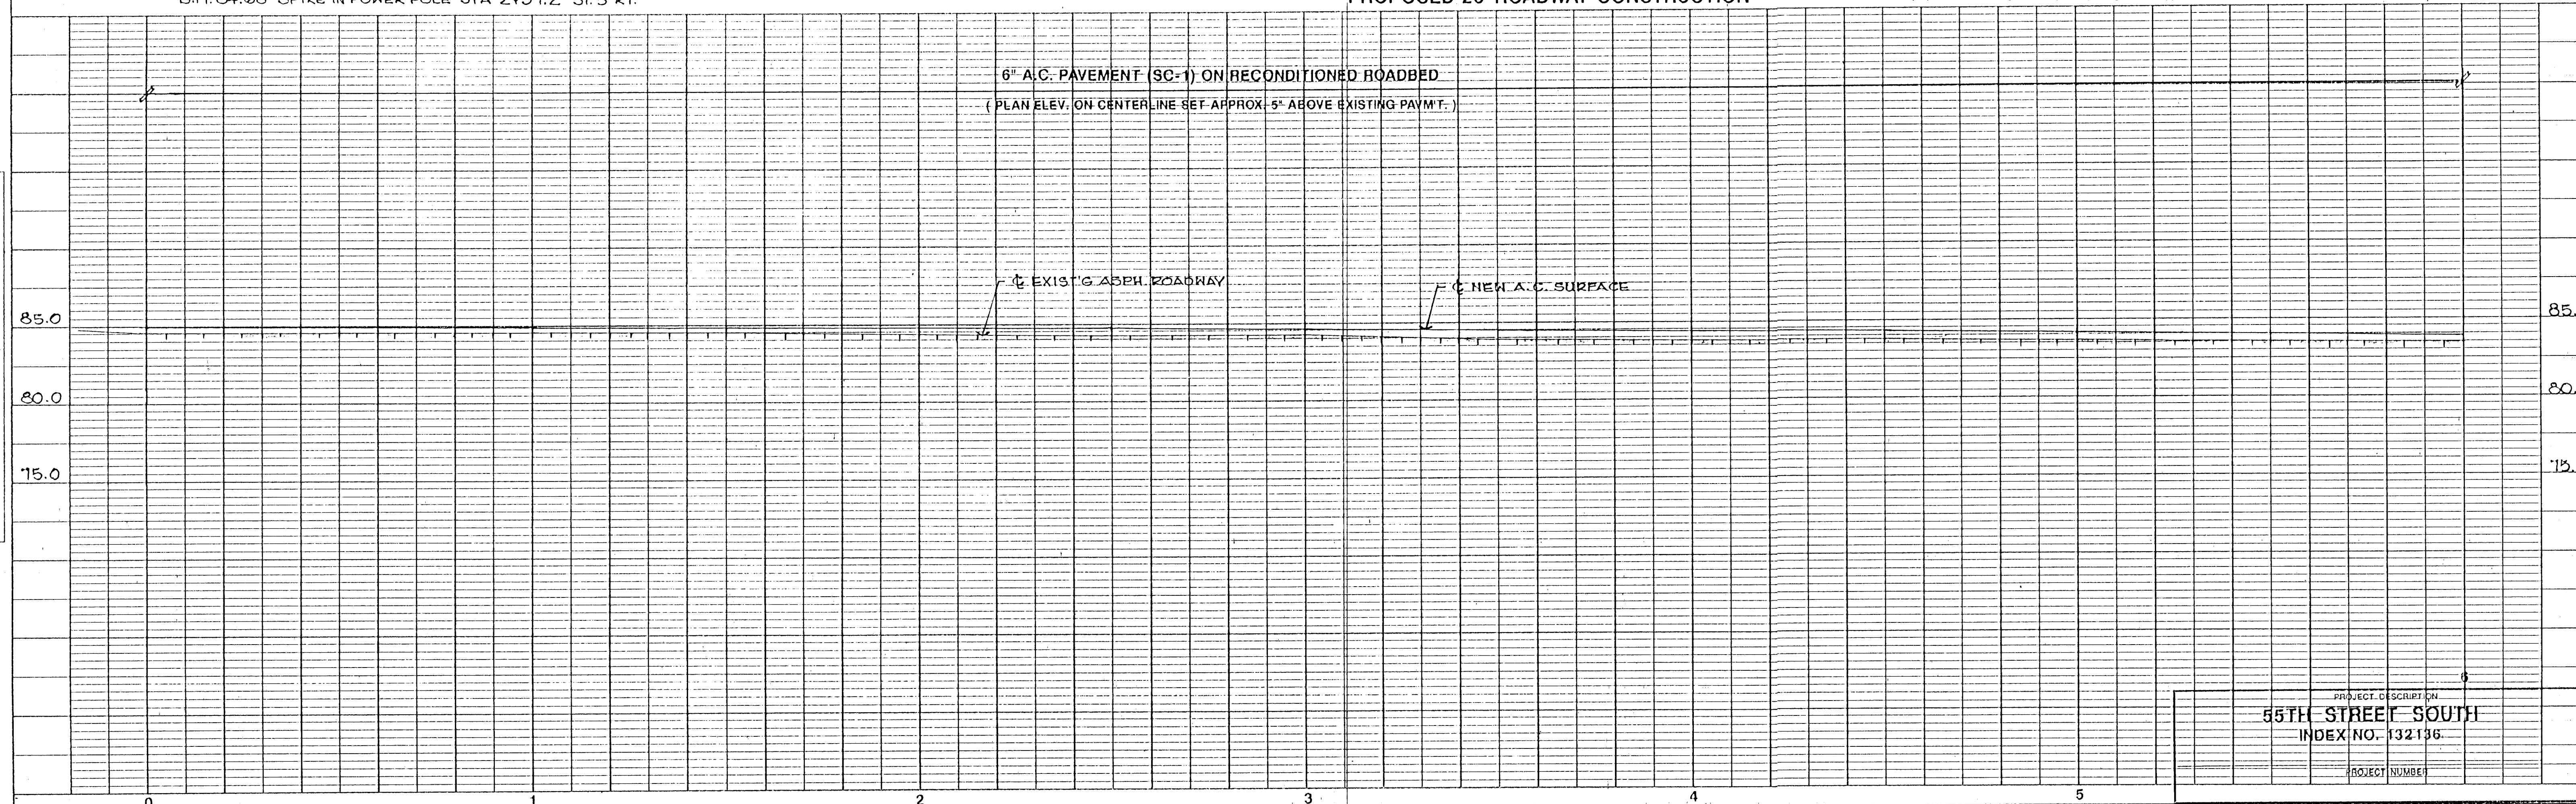


PROJECT DESCRIPTION
55TH STREET SOUTH
 INDEX NO. 132136

PROJECT NUMBER

PROFILE NO. 1	NOTE BOOK	SURVEYED BASALMAN PLOTTED allport GRADES checked B. M.'S NOTED	BY _____ DATE _____	
			STRUCTURE NOTATIONS CHECKED	

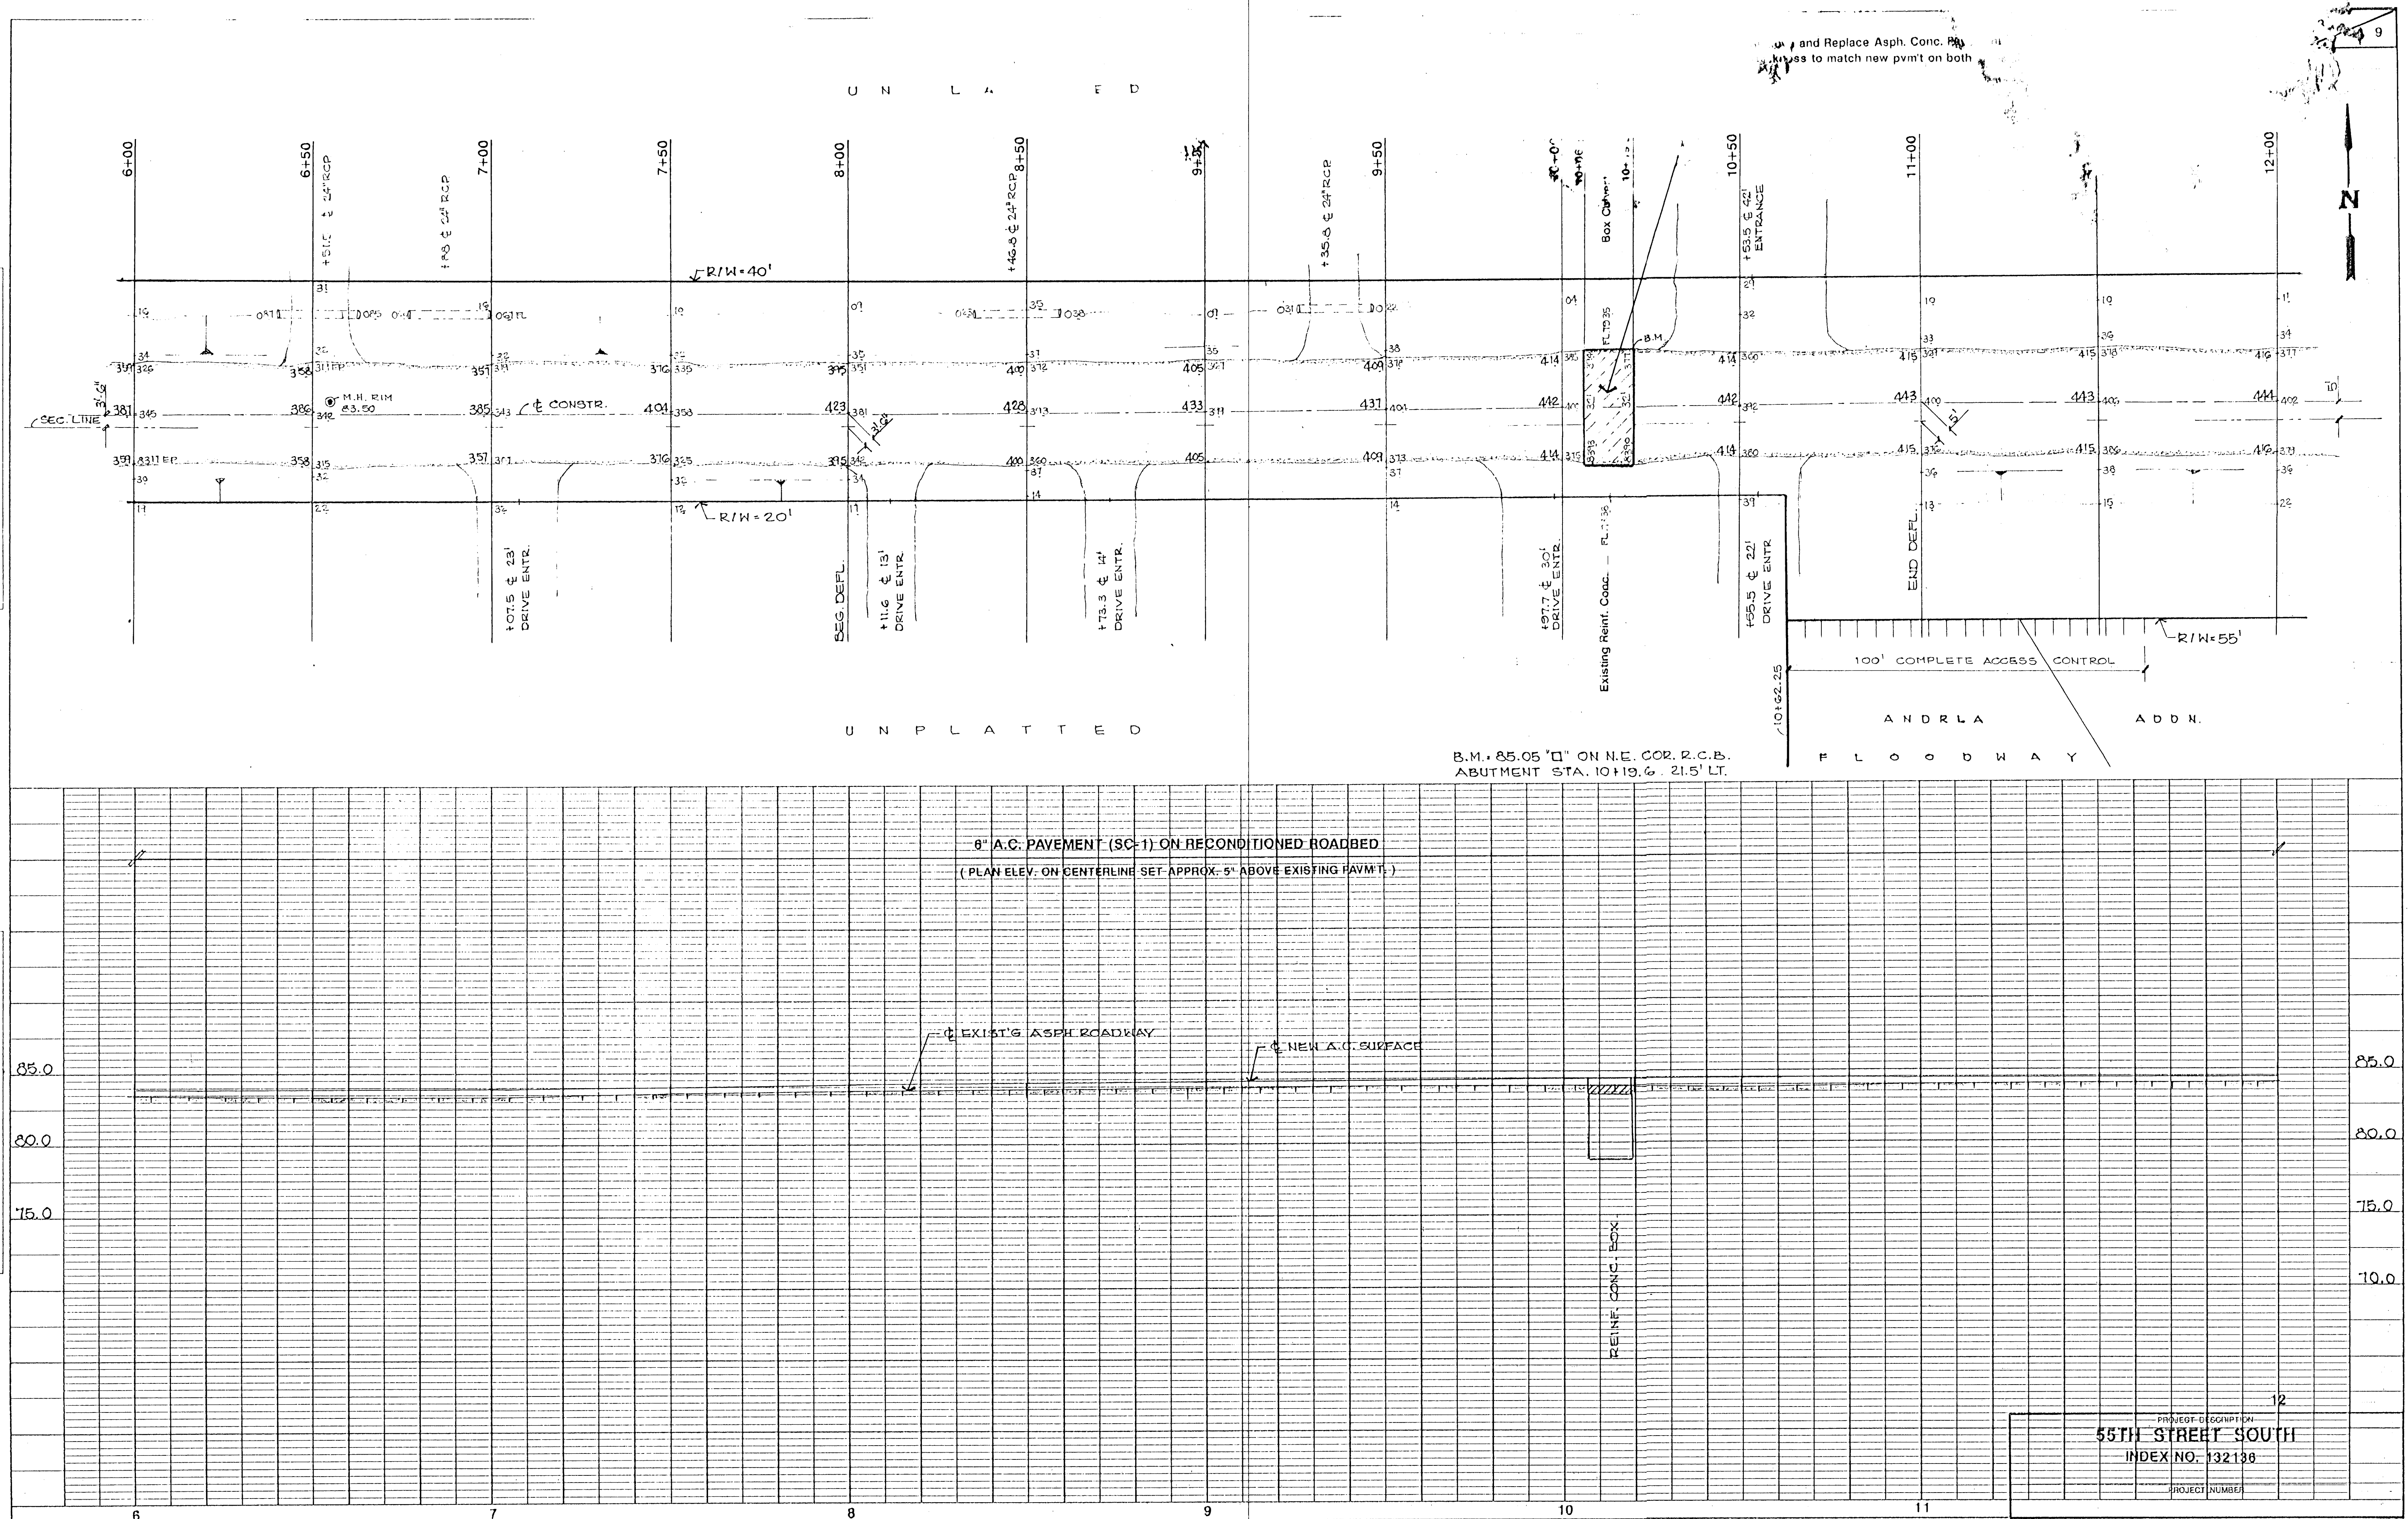


PROFILE		SY		DATE	
SURVEYED					
PLOTTED					
NOTE BOOK					
GRADES CHECKED					
B.M.'S NOTED					
STRUCTURE NOTATIONS CHKD					
NO.					

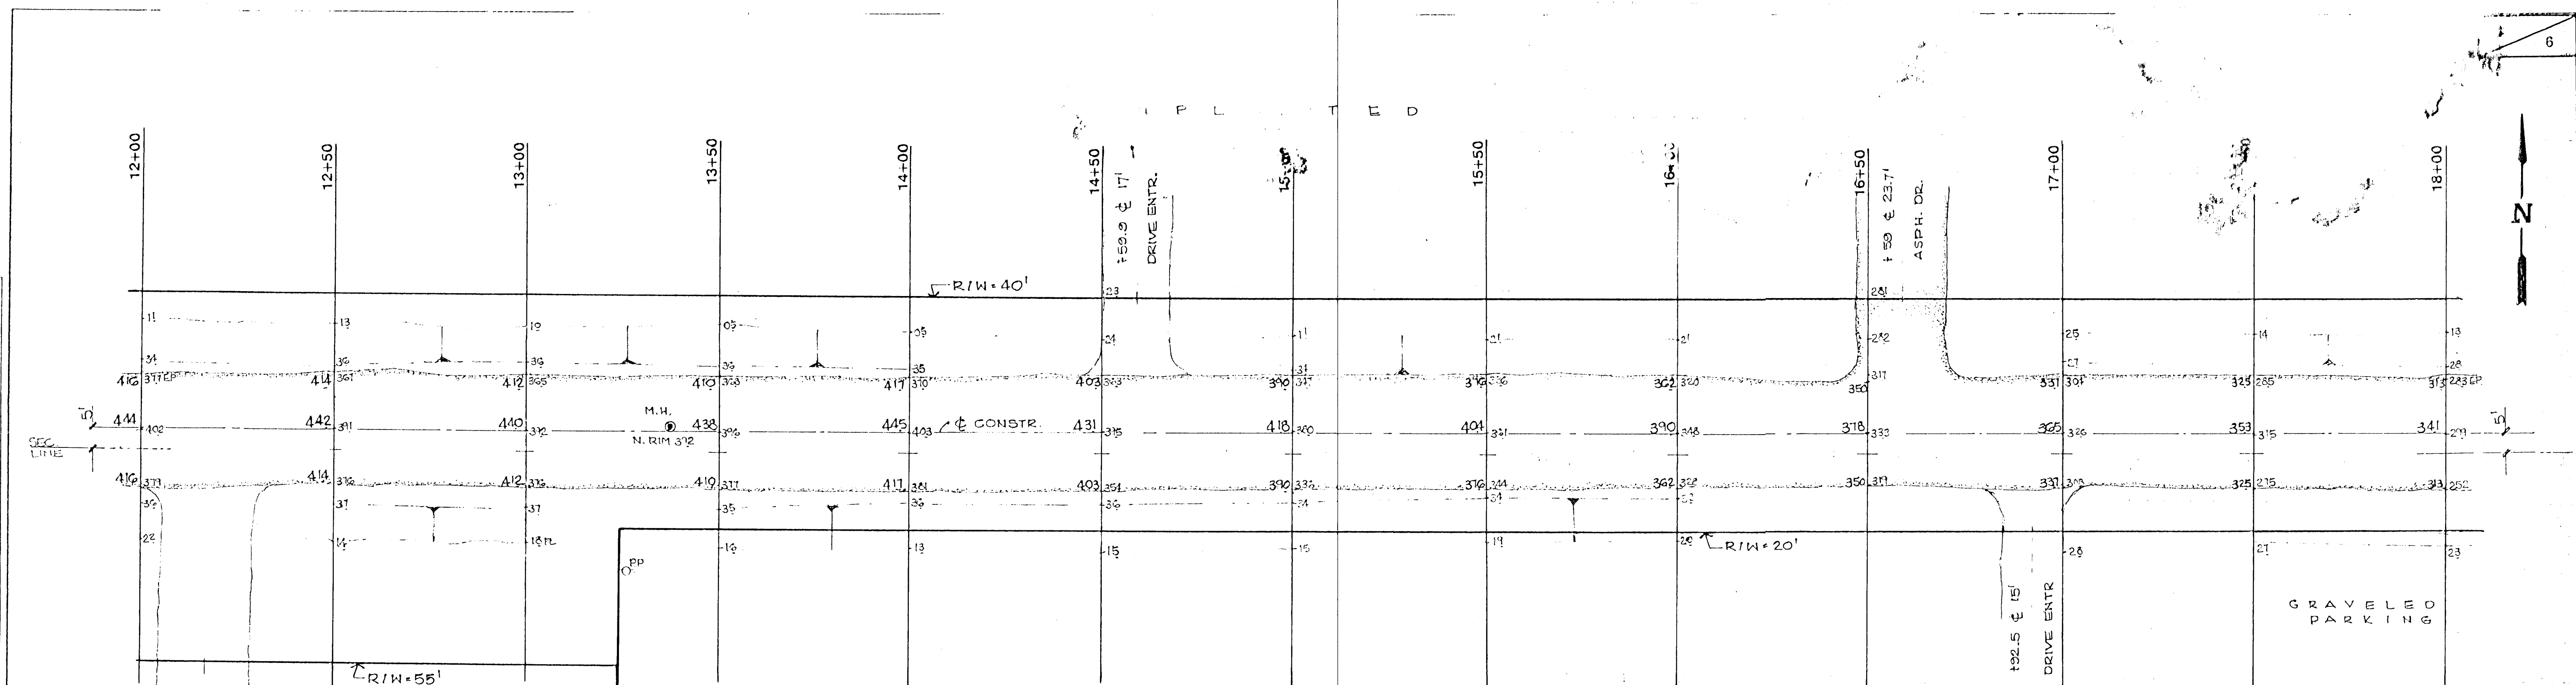

U N P L A T T E D

B.M. 84.04 SPIKE IN POWER POLE
STA. 13+26.6 30.5' RT.


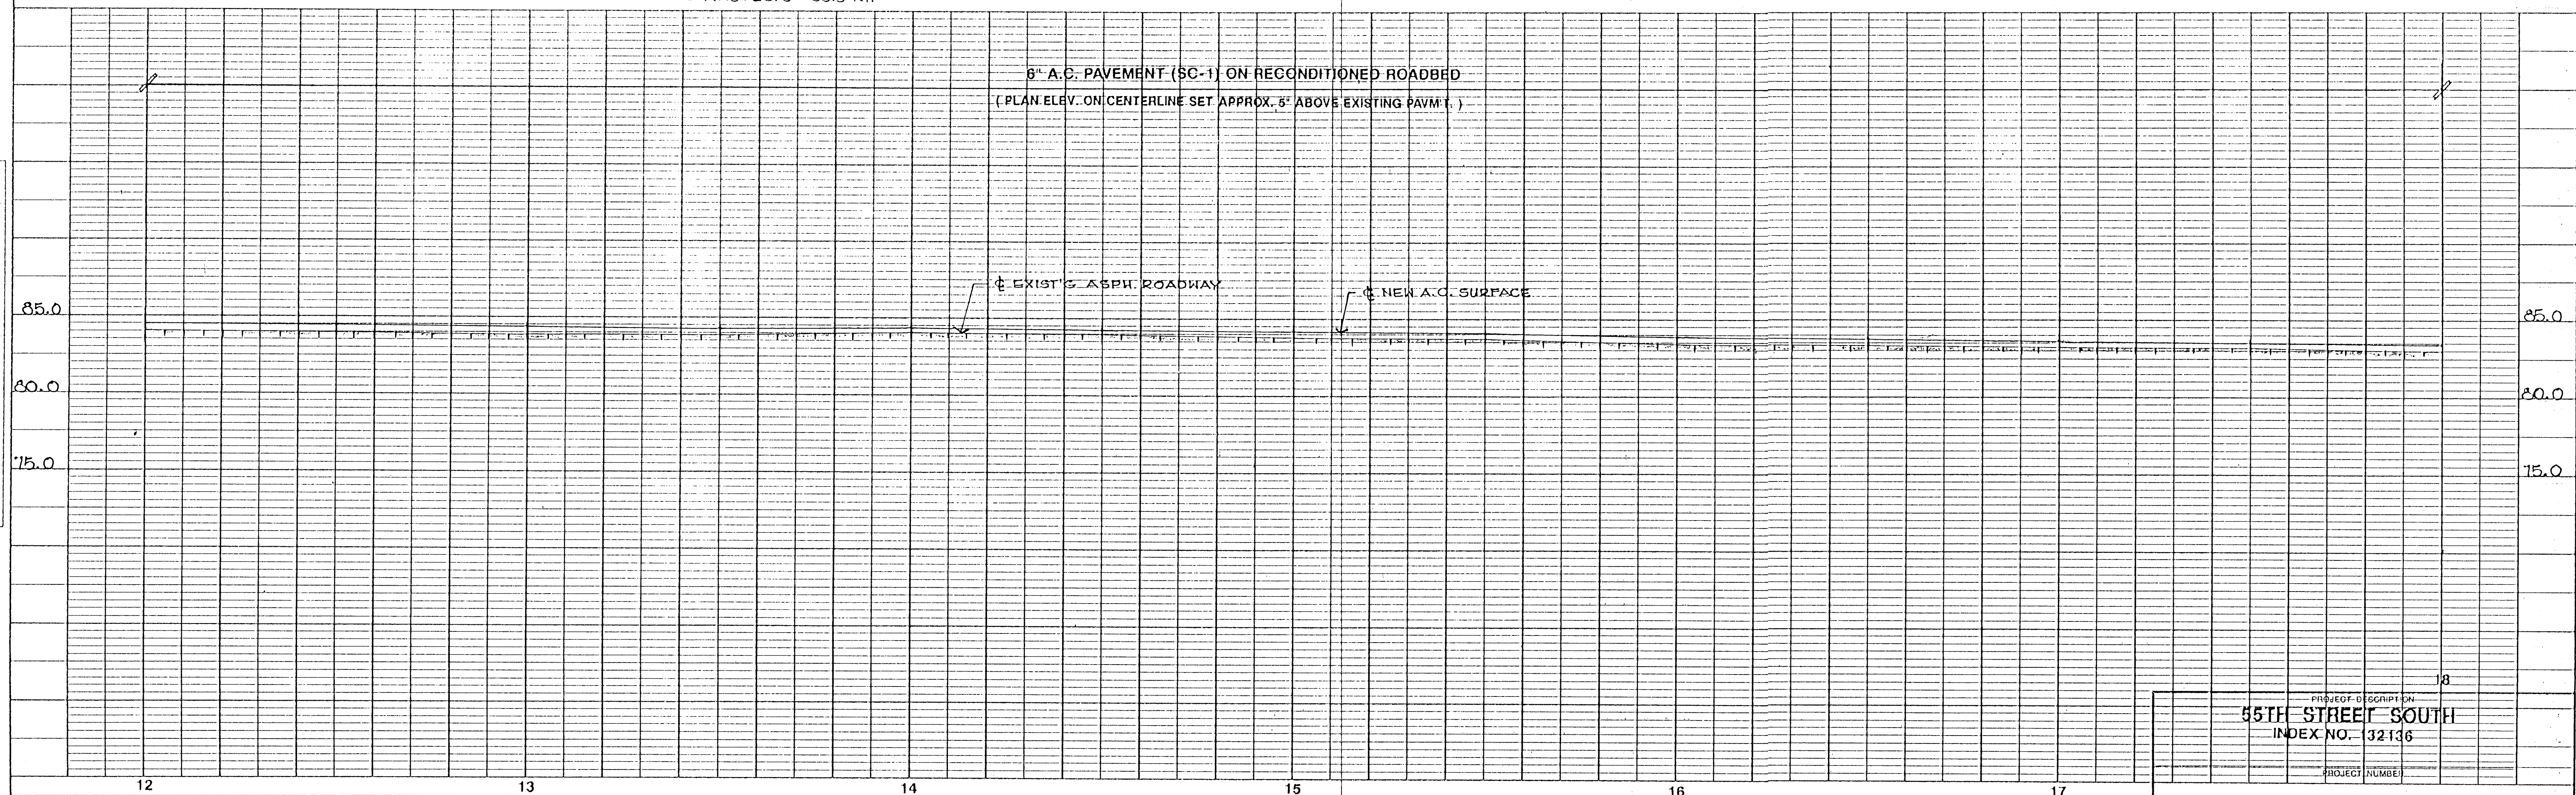


	PROJECT DESCRIPTION	
55TH STREET SOUTH		
INDEX NO. 132136		

PROJECT NUMBER



PLAN SURVEYED BY DATE
NOTE BOOK PLOTTED BY
NO. 1000-1

PROFILE SURVEYED BY DATE
NOTE BOOK PLOTTED BY
NO. 1000-1

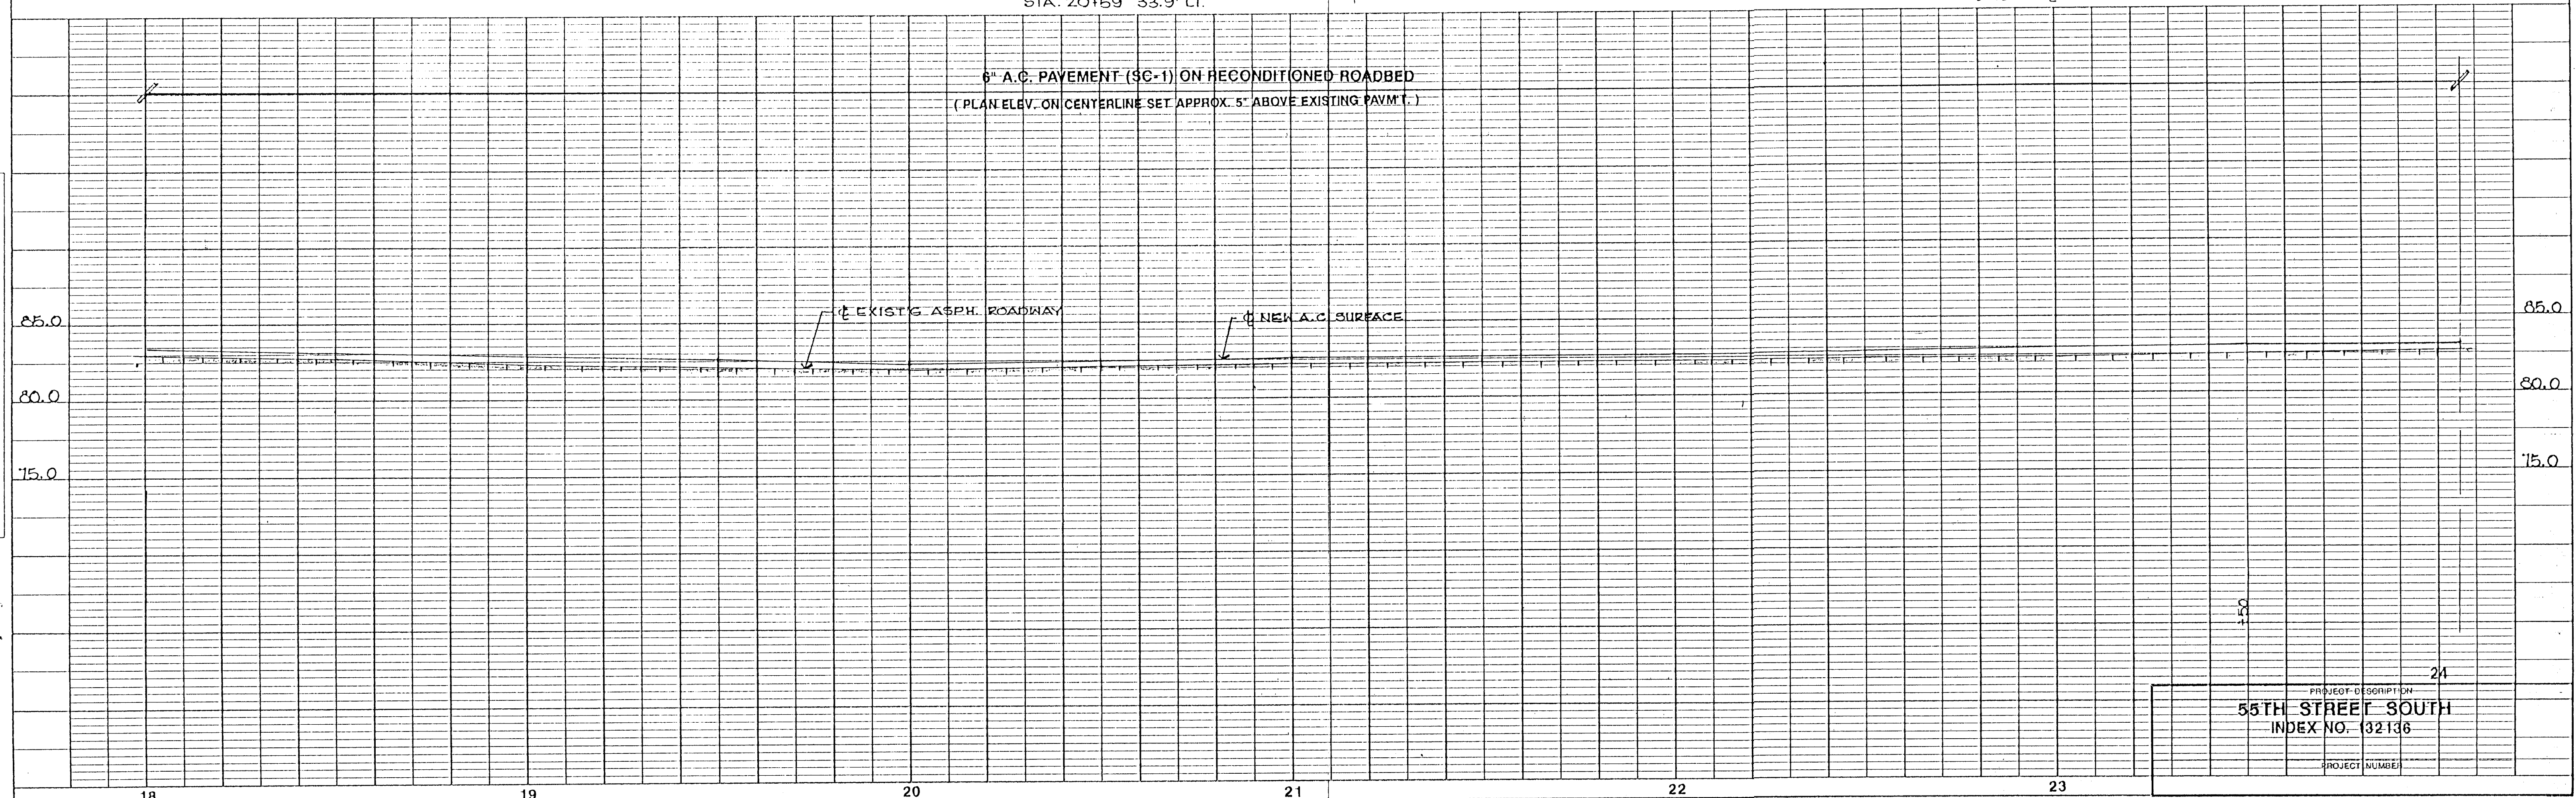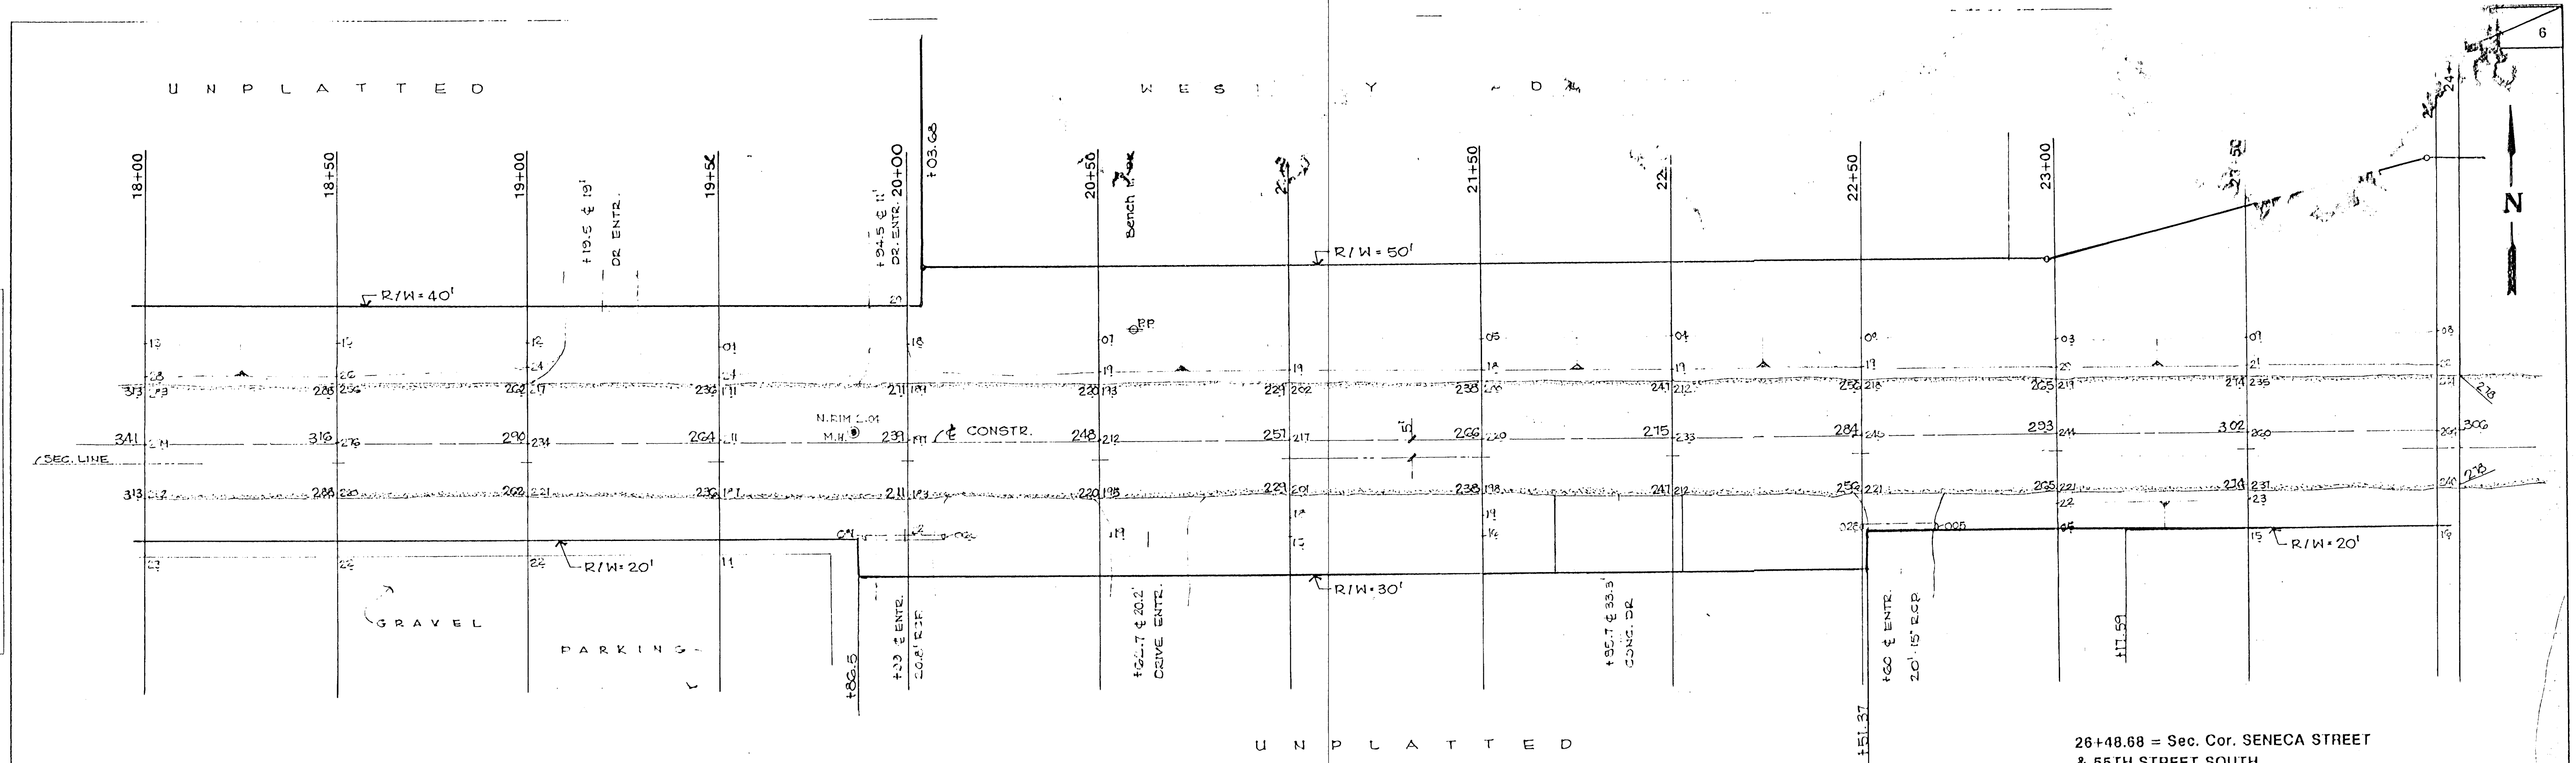

PLAN	
BY	DATE
SURVEYED	NOTED
NOTE BOOK	ALIGNED CHECKED
NO.	NO.

PROFILE	
BY	DATE
SURVEYED	NOTED
NOTE BOOK	ALIGNED CHECKED
NO.	NO.

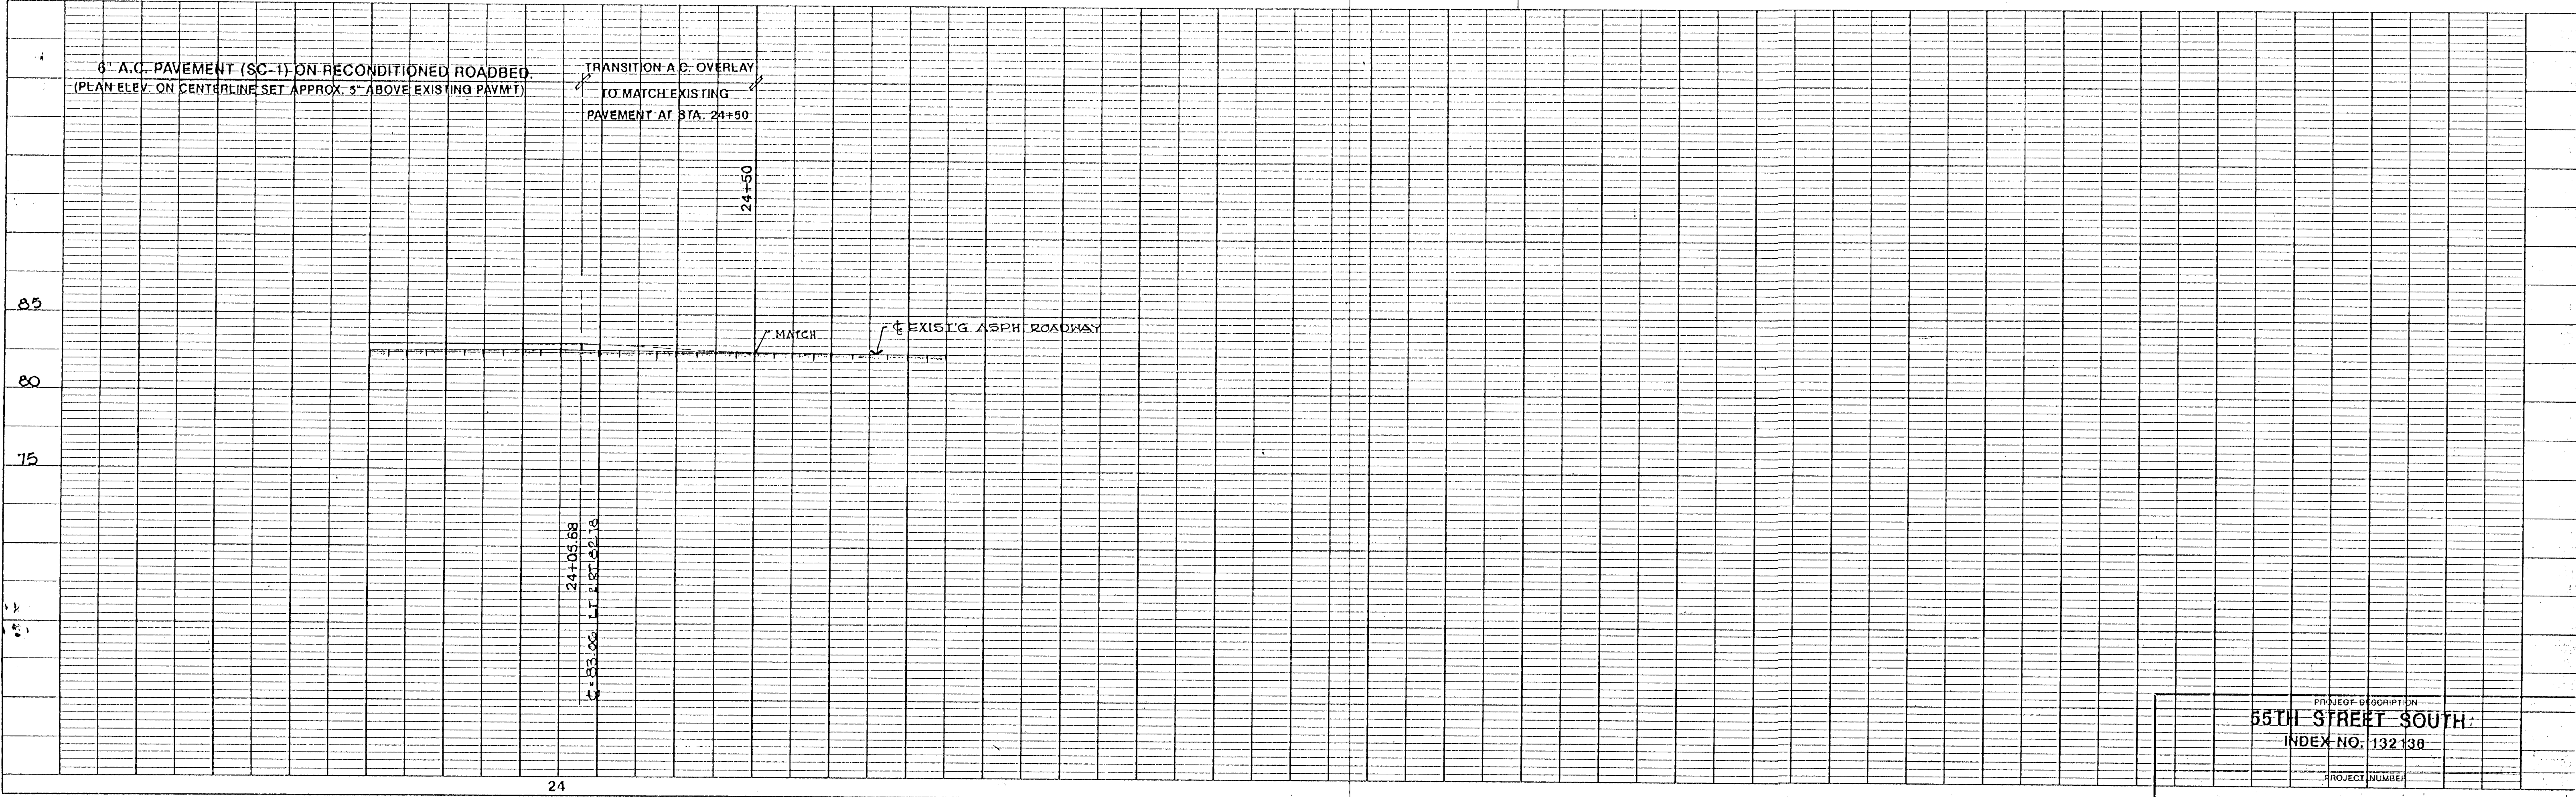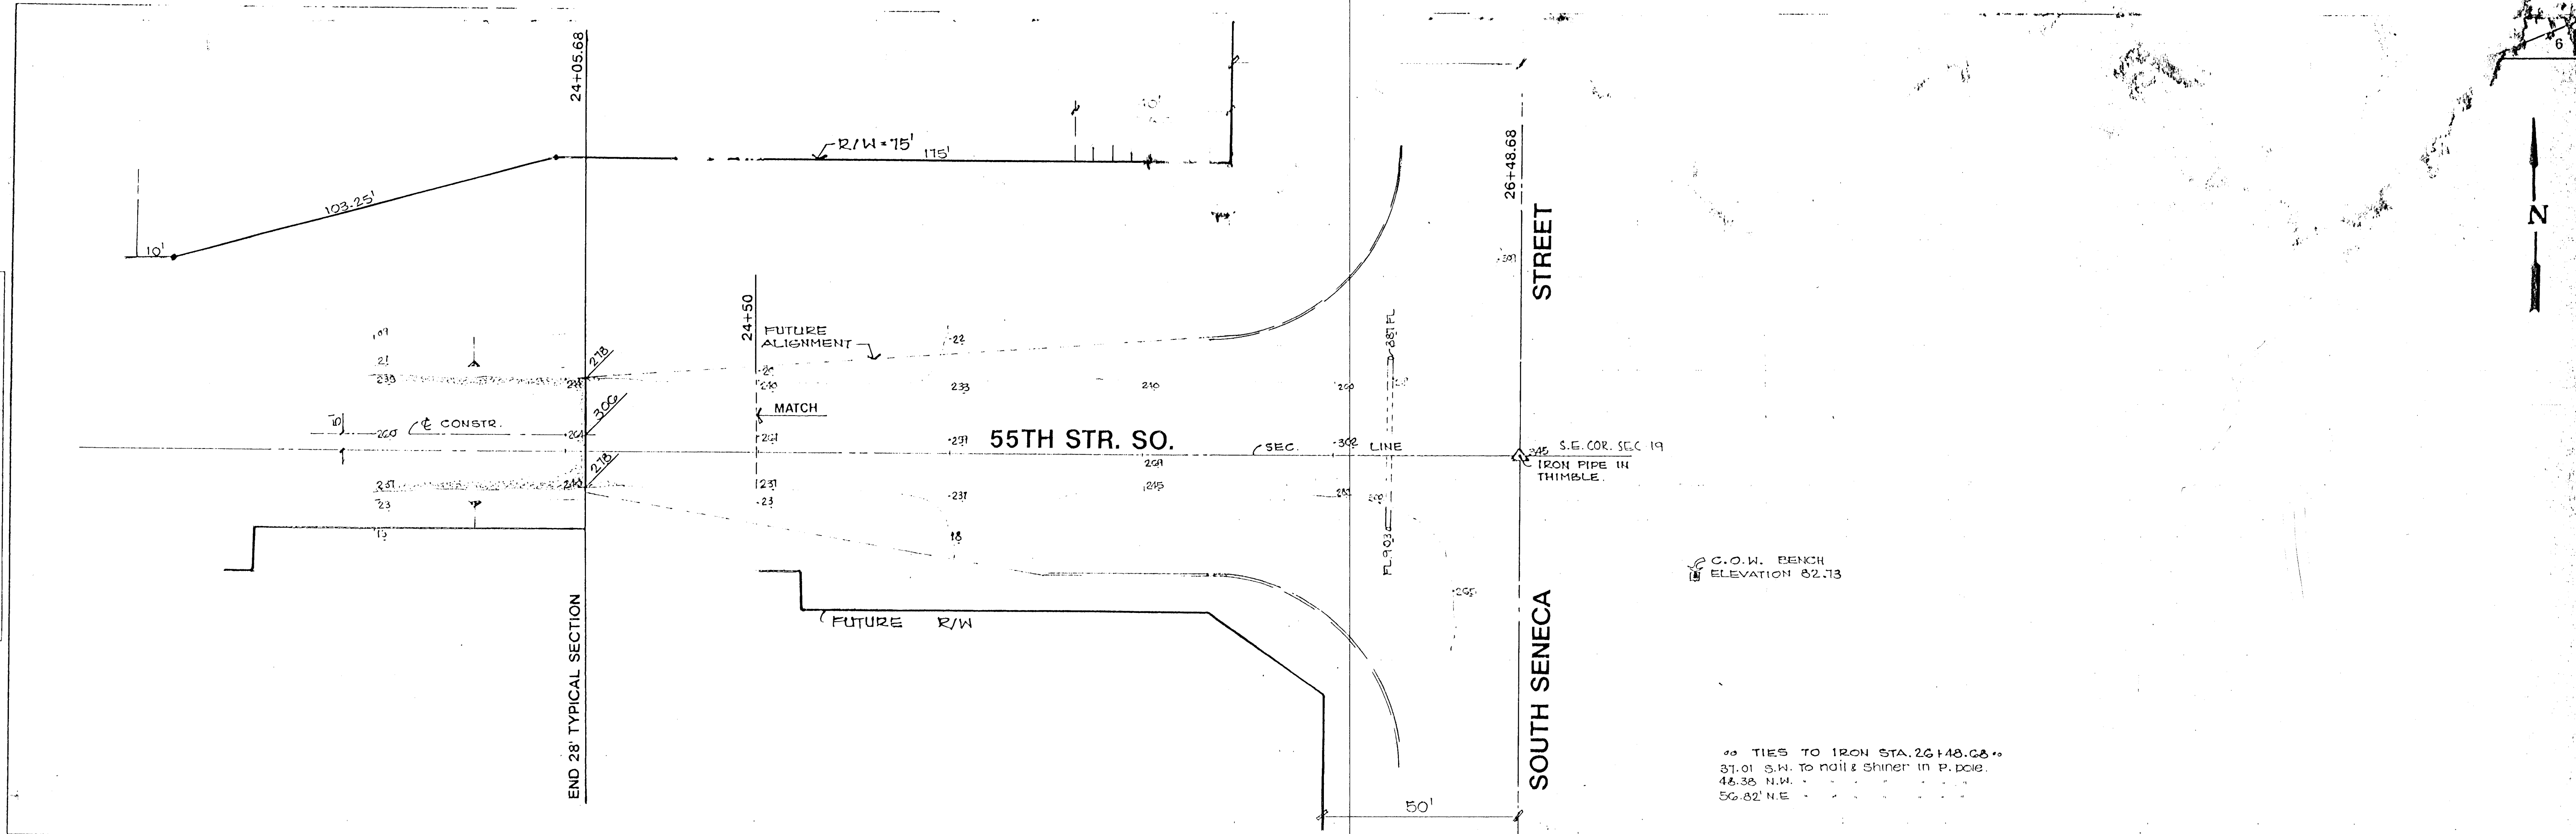

PROJECT DESCRIPTION	
55TH STREET SOUTH	
INDEX NO. 132 138	
PROJECT NUMBER	