



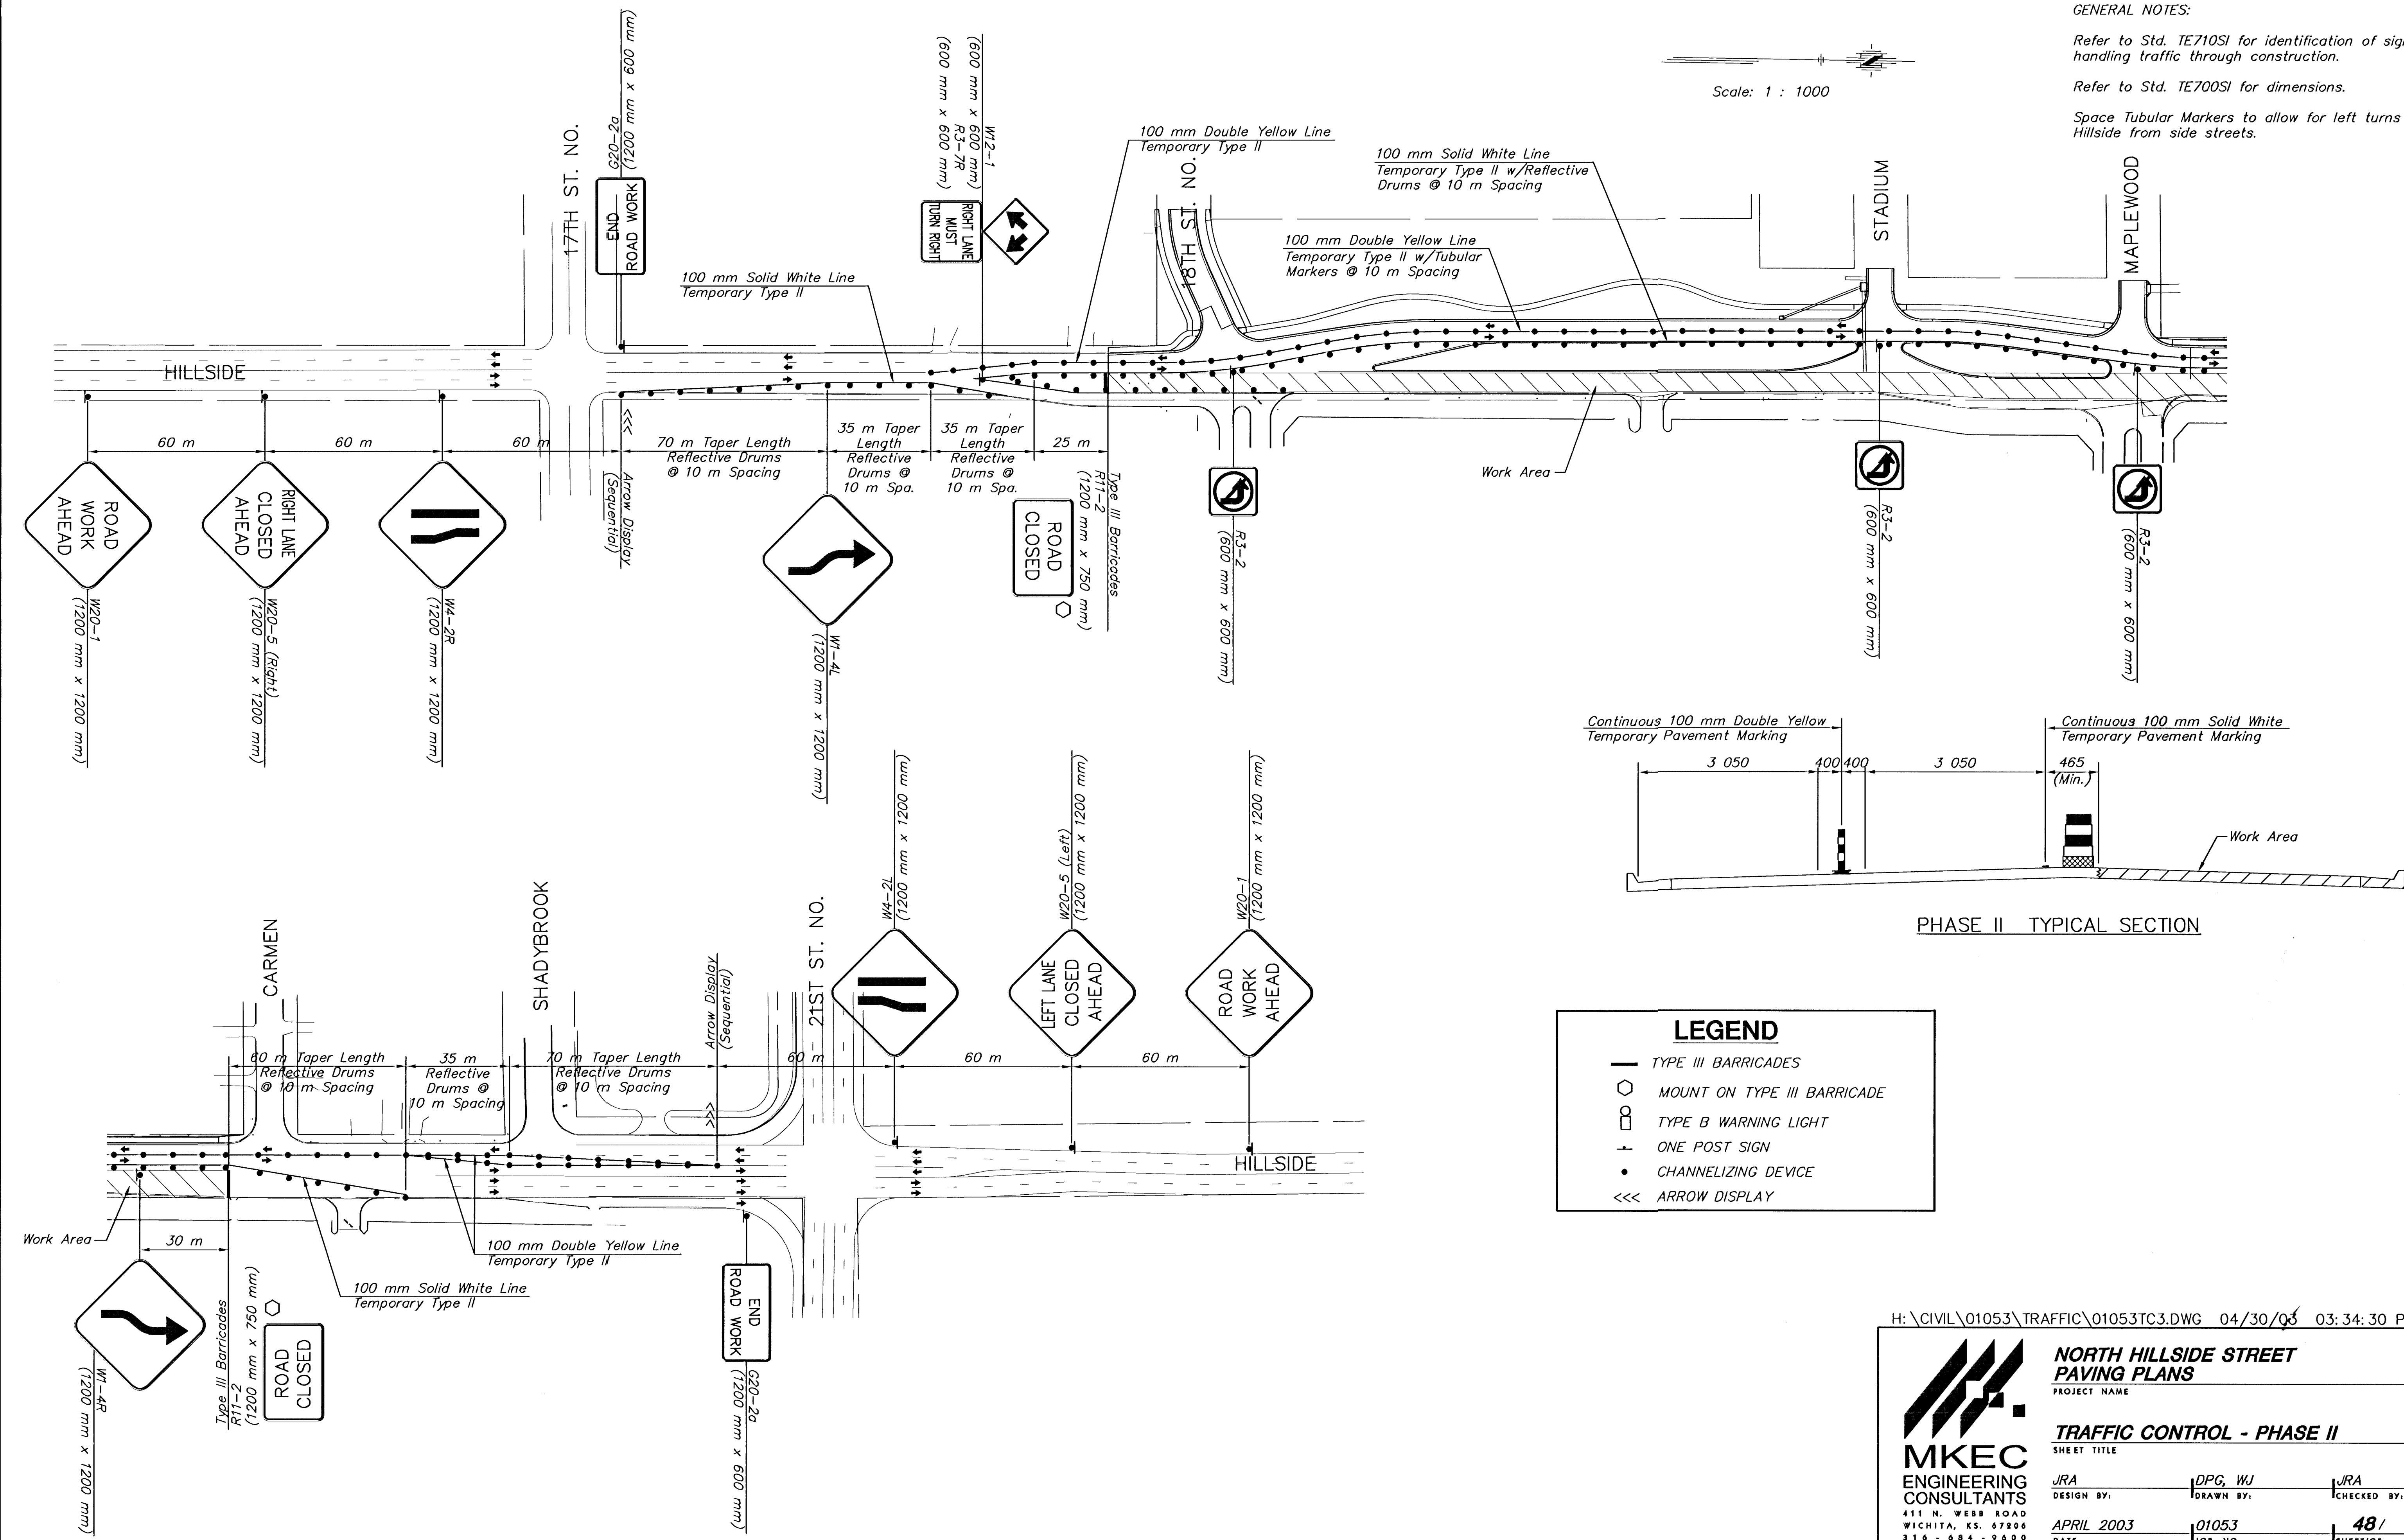

GENERAL NOTES:
Refer to Std. TE710SI for identification of signs for handling traffic through construction.
Refer to Std. TE700SI for dimensions.
Space Tubular Markers to allow for left turns onto Hillside from side streets.

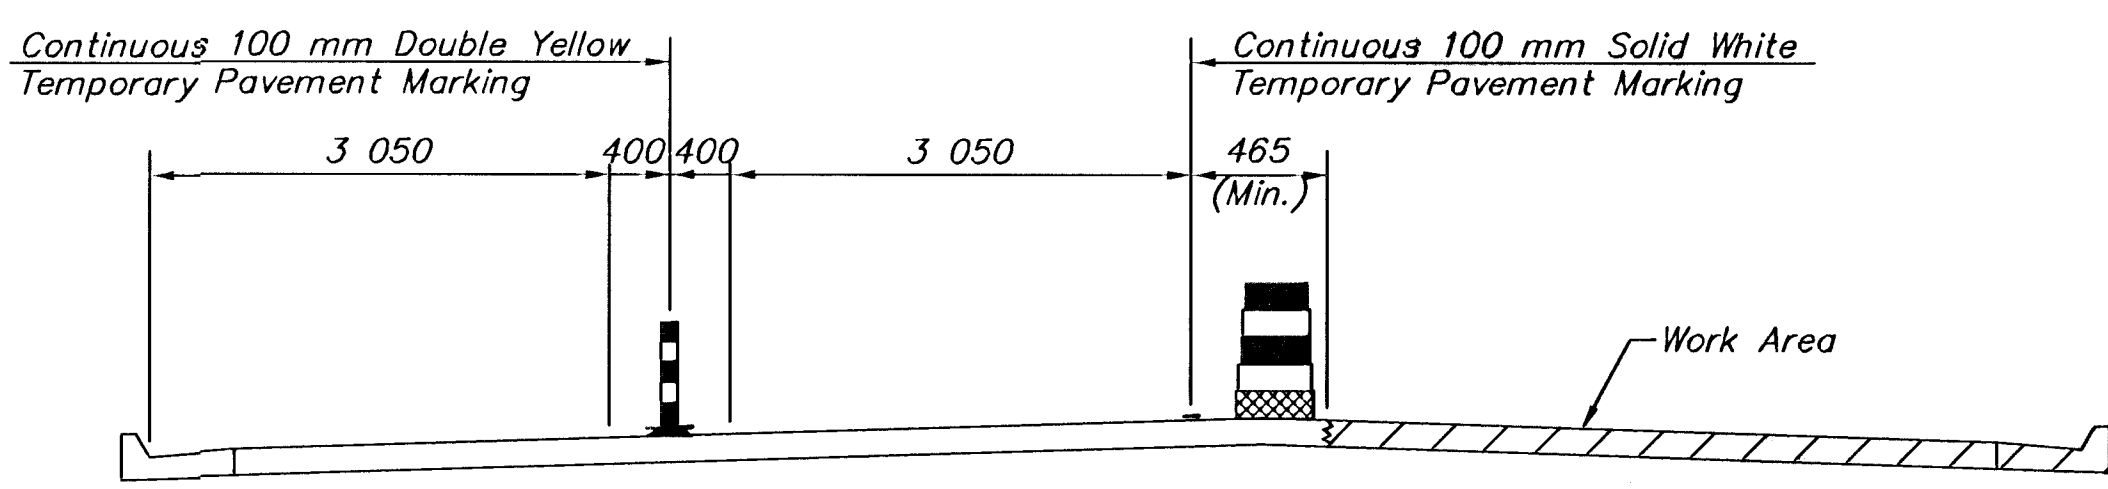

LEGEND

- TYPE III BARRICADES
- MOUNT ON TYPE III BARRICADE
- TYPE B WARNING LIGHT
- ONE POST SIGN
- CHANNELIZING DEVICE
- ARROW DISPLAY

H:\CIVIL\01053\TRAFFIC\01053TC3.DWG 04/30/03 03:34:30 PM CDT

MKEC

ENGINEERING CONSULTANTS

411 N. WEBB ROAD
WICHITA, KS. 67206
316 - 684 - 9600

NORTH HILLSIDE STREET
PAVING PLANS

PROJECT NAME

TRAFFIC CONTROL - PHASE II

SHEET TITLE

JRA
DESIGN BY:

DPG, WJ
DRAWN BY:

JRA
CHECKED BY:

APRIL 2003
DATE

01053
JOB NO.

48 / 73
SHEET/OF