


FHWA REG NO.	STATE	PROJECT NO.	YEAR	SHEET NO.	SHEETS
7	KANSAS	54-87-TE-0039-01	1997	1	43

FEDERAL AID PROJECT NO. TEA-T-003-(901)
ROADSIDE IMPROVEMENT

KELLOGG AND WEST STREET LANDSCAPE BEAUTIFICATION IMPROVEMENTS

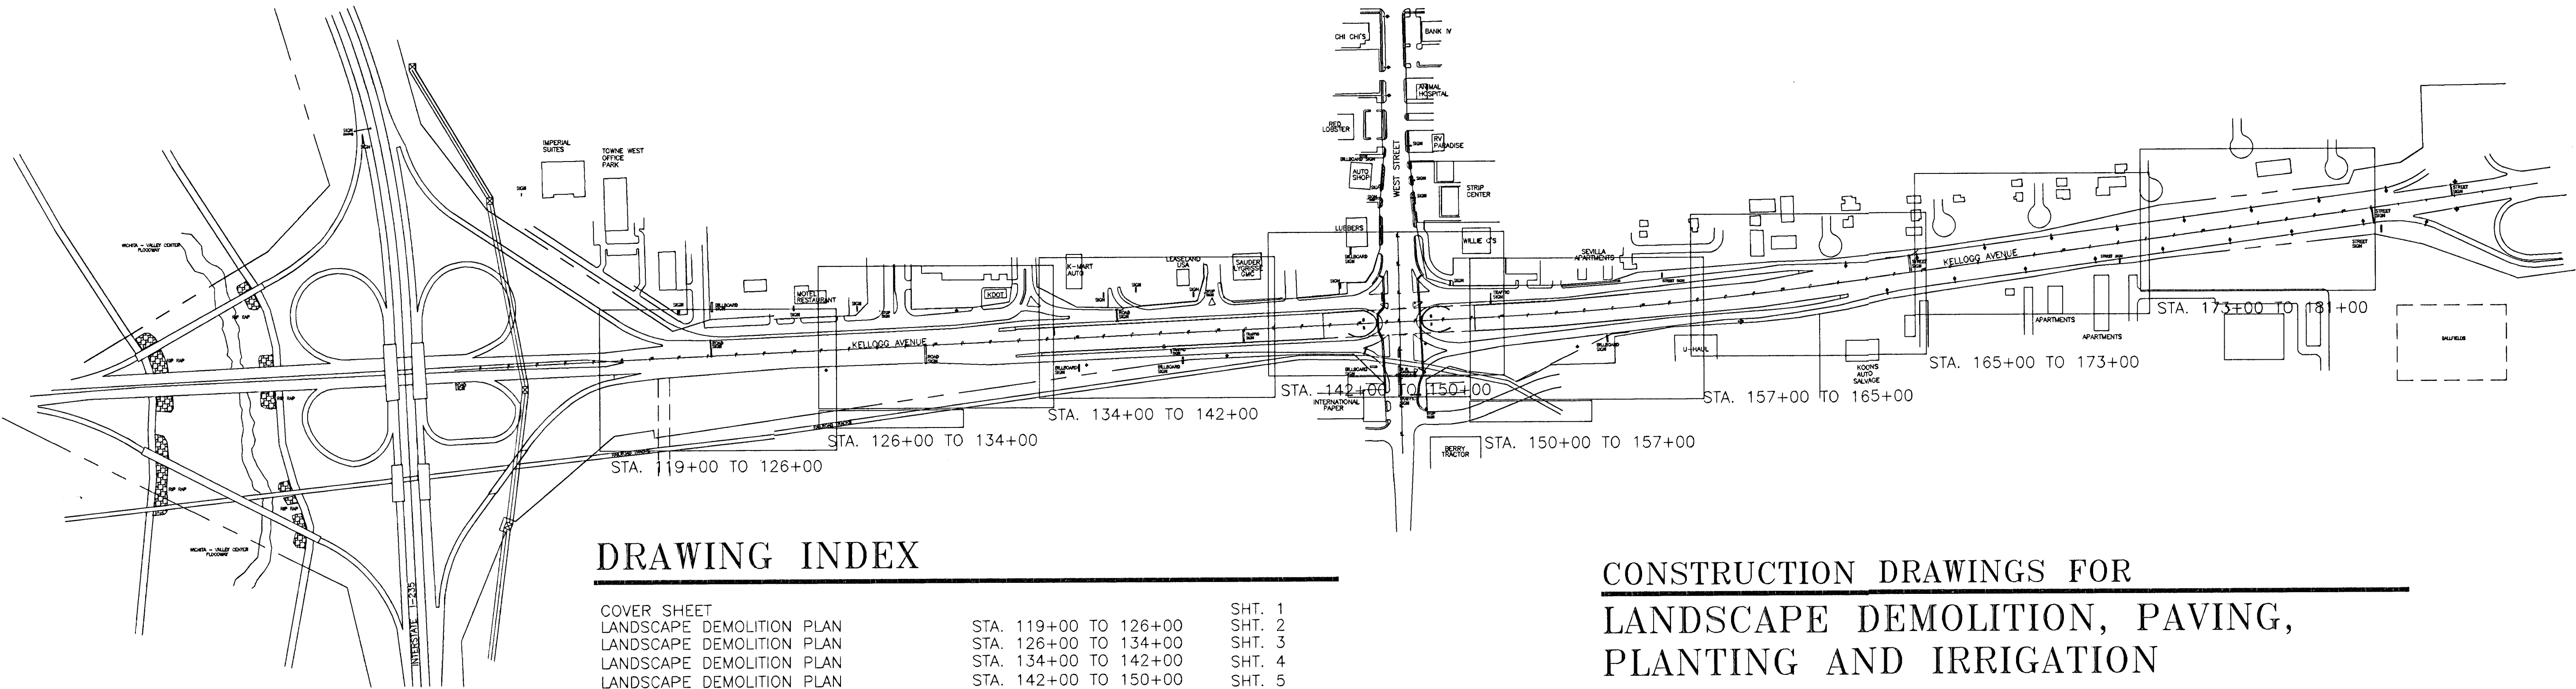

DRAWING INDEX

COVER SHEET		SHT. 1
LANDSCAPE DEMOLITION PLAN	STA. 119+00 TO 126+00	SHT. 2
LANDSCAPE DEMOLITION PLAN	STA. 126+00 TO 134+00	SHT. 3
LANDSCAPE DEMOLITION PLAN	STA. 134+00 TO 142+00	SHT. 4
LANDSCAPE DEMOLITION PLAN	STA. 142+00 TO 150+00	SHT. 5
LANDSCAPE DEMOLITION PLAN	STA. 150+00 TO 157+00	SHT. 6
LANDSCAPE DEMOLITION PLAN	STA. 157+00 TO 165+00	SHT. 7
LANDSCAPE DEMOLITION	SITE DEMOLITION SECTIONS	SHT. 8
LANDSCAPE DEMOLITION	SITE DEMOLITION SCHEDULE	SHT. 9
LANDSCAPE PAVING PLAN	STA. 119+00 TO 126+00	SHT. 10
LANDSCAPE PAVING PLAN	STA. 126+00 TO 134+00	SHT. 11
LANDSCAPE PAVING PLAN	STA. 134+00 TO 142+00	SHT. 12
LANDSCAPE PAVING PLAN	STA. 142+00 TO 150+00	SHT. 13
LANDSCAPE PAVING PLAN	STA. 150+00 TO 157+00	SHT. 14
LANDSCAPE PAVING PLAN	STA. 157+00 TO 165+00	SHT. 15
LANDSCAPE PAVING	CONC. PAVER SECTS. & DTL.	SHT. 16
LANDSCAPE DRAIN TILE	DRAIN TILE DETAILS & SCHED.	SHT. 17
LANDSCAPE PLANTING PLAN	STA. 119+00 TO 126+00	SHT. 18
LANDSCAPE PLANTING PLAN	STA. 126+00 TO 134+00	SHT. 19
LANDSCAPE PLANTING PLAN	STA. 134+00 TO 142+00	SHT. 20
LANDSCAPE PLANTING PLAN	STA. 142+00 TO 150+00	SHT. 21
LANDSCAPE PLANTING PLAN	STA. 150+00 TO 157+00	SHT. 22
LANDSCAPE PLANTING PLAN	STA. 157+00 TO 165+00	SHT. 23
LANDSCAPE PLANTING PLAN	STA. 165+00 TO 173+00	SHT. 24
LANDSCAPE PLANTING PLAN	STA. 173+00 TO 181+00	SHT. 25
LANDSCAPE PLANTING	SCHEDULE, NOTES & DETAILS	SHT. 26
LANDSCAPE IRRIGATION PLAN	STA. 119+00 TO 126+00	SHT. 27
LANDSCAPE IRRIGATION PLAN	STA. 126+00 TO 134+00	SHT. 28
LANDSCAPE IRRIGATION PLAN	STA. 134+00 TO 142+00	SHT. 29
LANDSCAPE IRRIGATION PLAN	STA. 142+00 TO 150+00	SHT. 30
LANDSCAPE IRRIGATION PLAN	STA. 150+00 TO 157+00	SHT. 31
LANDSCAPE IRRIGATION PLAN	STA. 157+00 TO 165+00	SHT. 32
LANDSCAPE IRRIGATION PLAN	STA. 165+00 TO 173+00	SHT. 33
LANDSCAPE IRRIGATION PLAN	STA. 173+00 TO 181+00	SHT. 34
LANDSCAPE IRRIGATION	IRRIGATION DETAILS	SHT. 35
LANDSCAPE IRRIGATION	IRRIGATION DETAILS	SHT. 36
LANDSCAPE IRRIGATION	IRRI. NOTES & SCHEDULES	SHT. 37
TRAFFIC CONTROL GENERAL NOTES (STD TE 735)		SHT. 38
TYPICAL TRAFFIC CONTROL OFF SHOULDER WORK (STD TE 741)		SHT. 39
TYPICAL TRAFFIC CONTROL SHOULDER WORK (STD TE 742)		SHT. 40
SUMMARY OF DEVICES (STD TE 751)		SHT. 41
DESIGN DETAILS (STD TE 752)		SHT. 42
TYPICAL TRAFFIC CONTROL SIGNS (STD TE 755)		SHT. 43


CONSTRUCTION DRAWINGS FOR LANDSCAPE DEMOLITION, PAVING, PLANTING AND IRRIGATION

PREPARED FOR:
THE CITY OF WICHITA
DEPARTMENT OF ENGINEERING
WICHITA, KANSAS

KANSAS DEPARTMENT OF TRANSPORTATION
KELLOGG AND WEST STREET
COVER SHEET

PROJECT NO. #70122.1

Wilson Darnell Mann
architecture site planning interiors
Wichita, Kansas

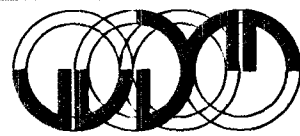

DESIGNED BY: WDM, PA	CHECKED BY: LME
DRAWN BY: SKW	DATE: 7/31/97 SHEET 1 OF 43