


UTILITY OWNERS:  
CITY OF WICHITA WATER AND SEWER DEPARTMENT (316) 268-4908  
MULTIMEDIA CABLEVISION (316) 262-0661  
SOUTHWEST BELL TELEPHONE 800-734-7630  
WILLIAMS NATURAL GAS PIPELINE (918) 588-4200  
KANSAS GAS AND ELECTRIC (316) 832-3169 OR 832-3180  
CONTRACTOR TO VERIFY LOCATIONS OF ALL UTILITIES PRIOR TO DIGGING.

| FHWA<br>REG<br>NO. | STATE  | PROJECT NO.      | YEAR | SHEET<br>NO. | SHEETS |
|--------------------|--------|------------------|------|--------------|--------|
| 7                  | KANSAS | 54-87-TE-0039-01 | 1997 | 3            | 43     |

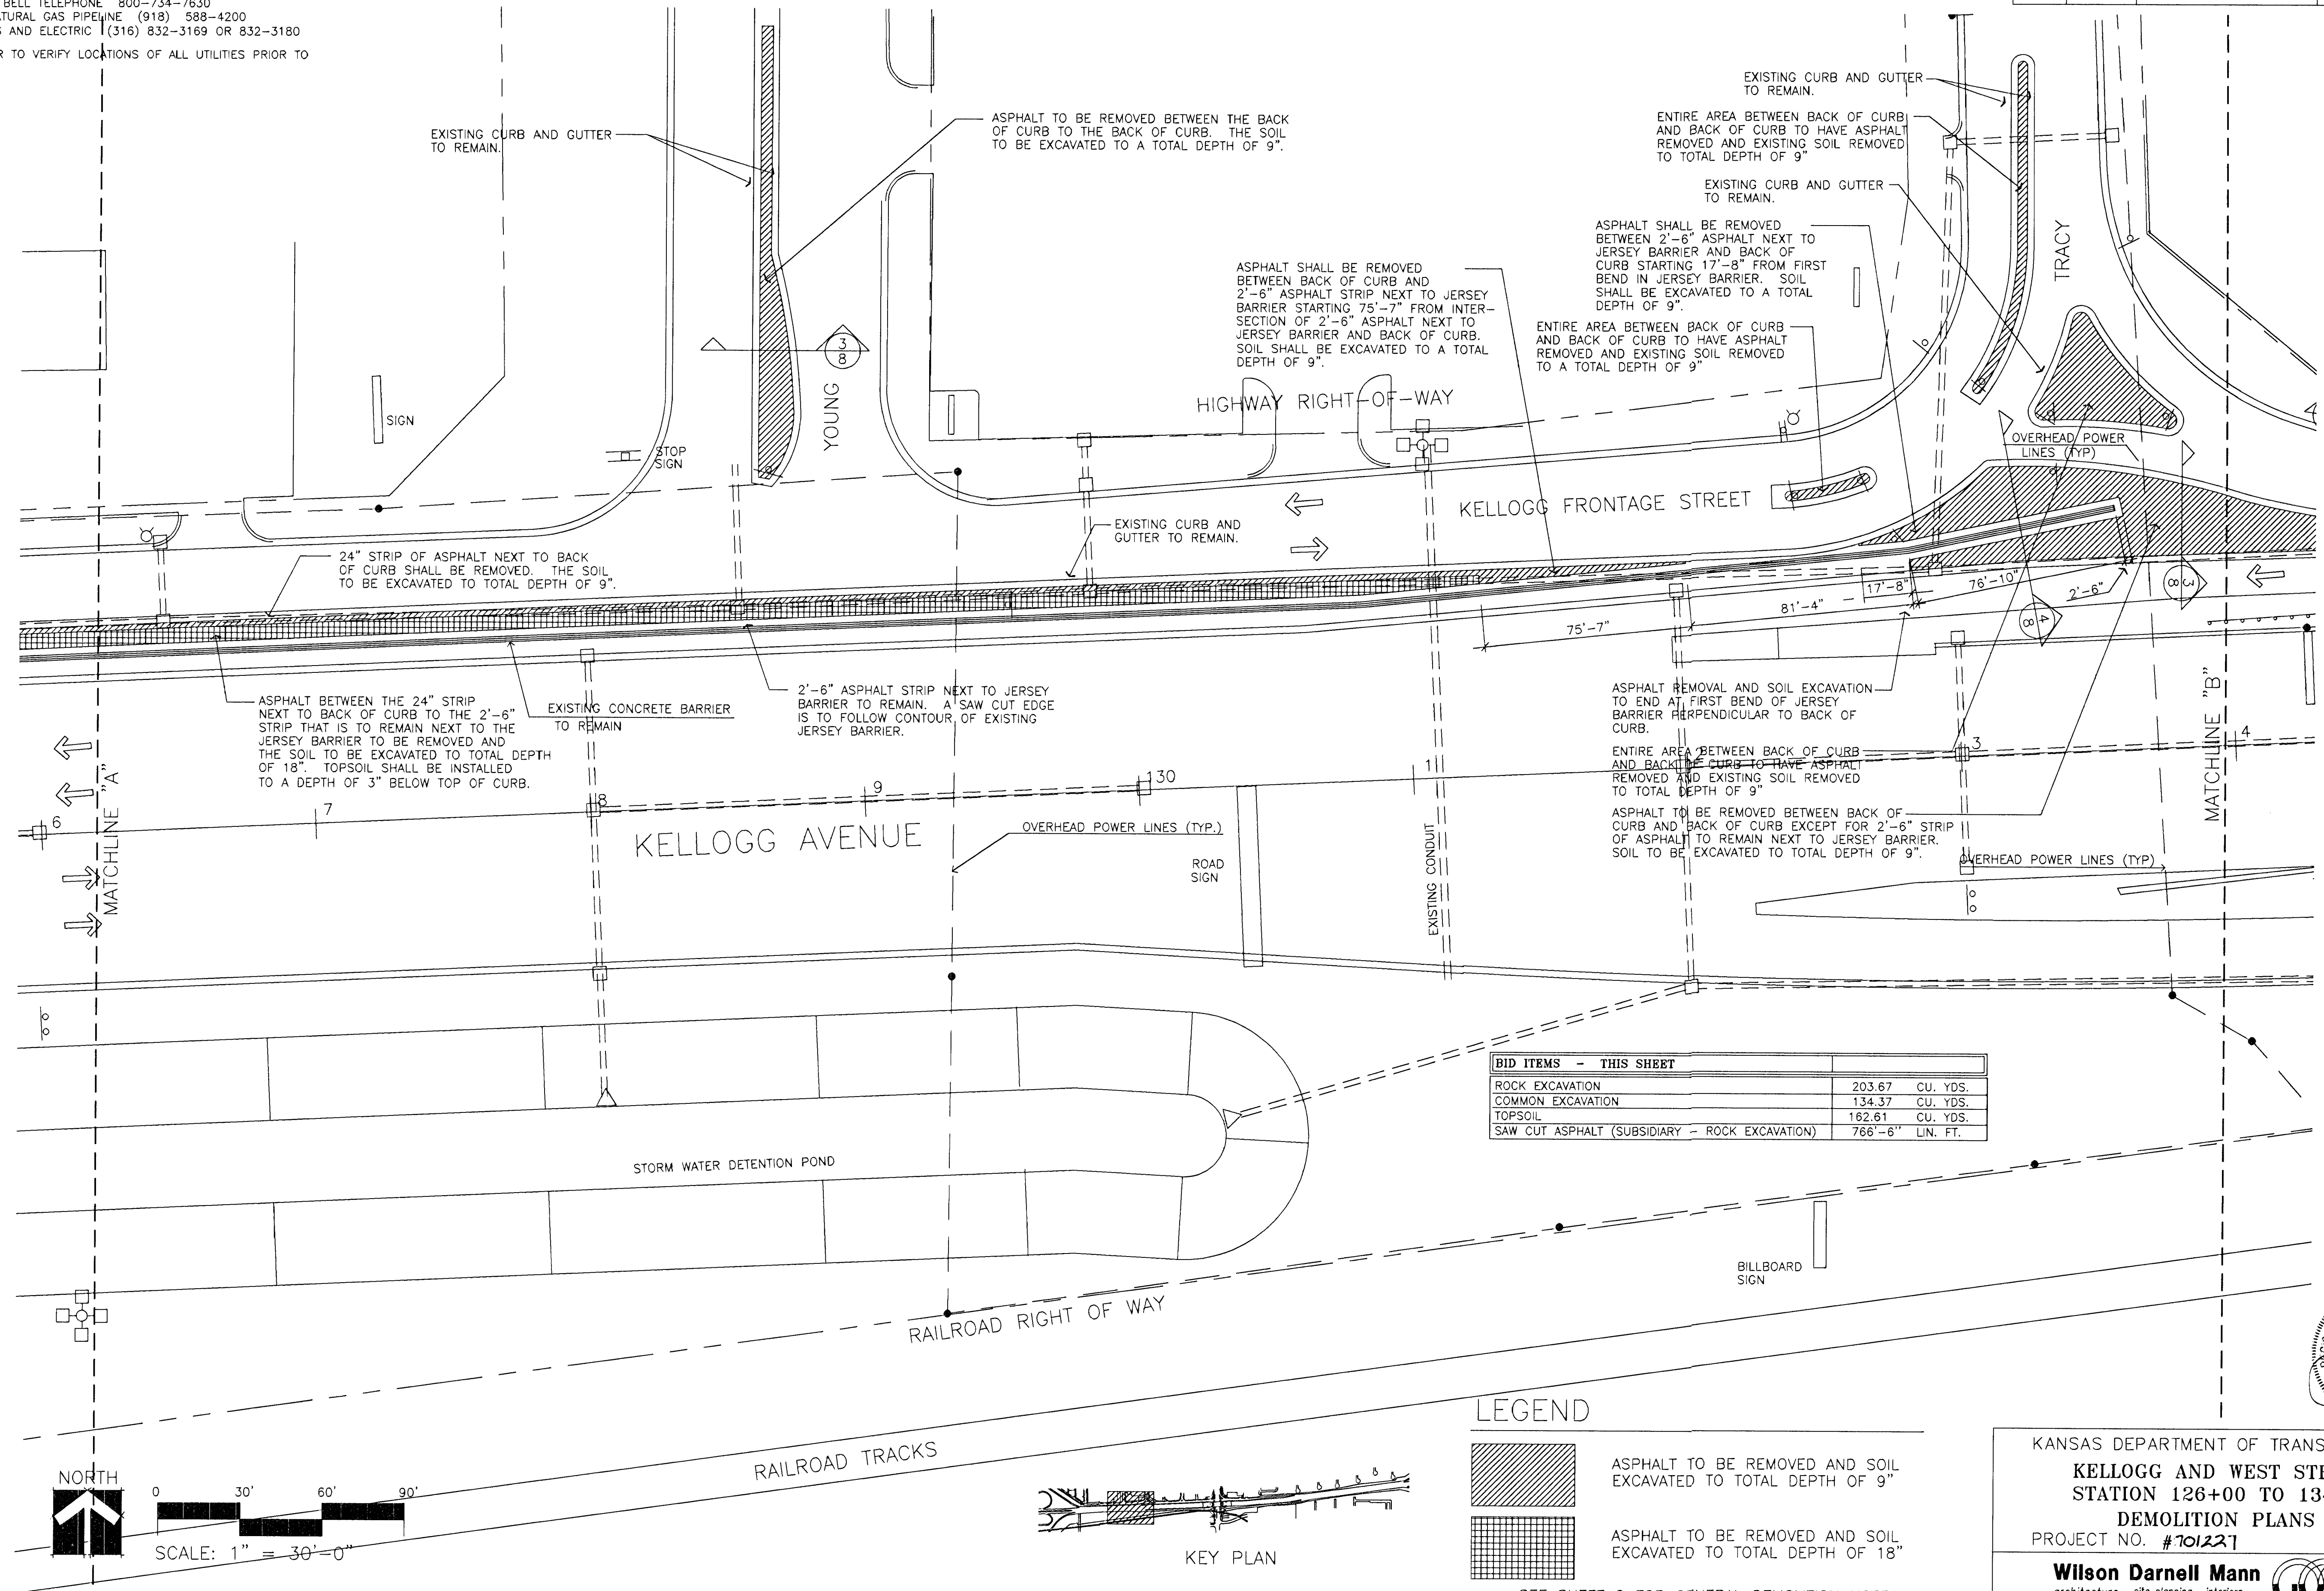

| BID ITEMS - THIS SHEET                         |         |          |
|------------------------------------------------|---------|----------|
| ROCK EXCAVATION                                | 203.67  | CU. YDS. |
| COMMON EXCAVATION                              | 134.37  | CU. YDS. |
| TOPSOIL                                        | 162.61  | CU. YDS. |
| SAW CUT ASPHALT (SUBSIDIARY - ROCK EXCAVATION) | 766'-6" | LIN. FT. |



KANSAS DEPARTMENT OF TRANSPORTATION  
**KELLOGG AND WEST STREET  
STATION 126+00 TO 134+00  
DEMOLITION PLANS**  
PROJECT NO. #701227

**Wilson Darnell Mann**  
architecture site planning interiors  
Wichita, Kansas

DESIGNED BY: **WDM, PA** CHECKED BY: **LME**  
DRAWN BY: **SKW** DATE: 7/31/97 SHEET 3 OF 43

8-24-95  
E:\94082\LD-2  
E:\94082\MAINBASE E:\94082\DEMO