
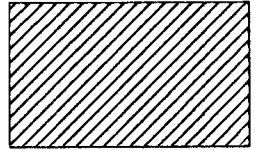
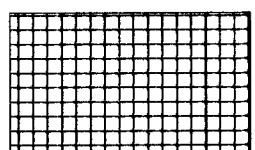
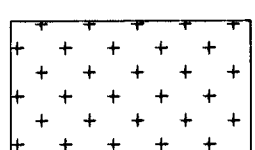
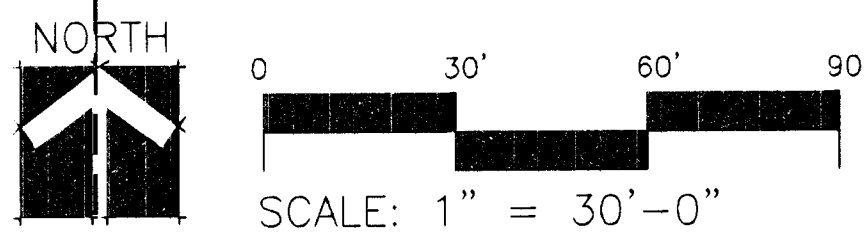


LEGEND

- 
 ASPHALT TO BE REMOVED AND SOIL EXCAVATED TO TOTAL DEPTH OF 9"
- 
 ASPHALT TO BE REMOVED AND SOIL EXCAVATED TO TOTAL DEPTH OF 18"
- 
 TURF TO BE REMOVED AND TOPSOIL ADDED TO CORRECT GRADE

SEE SHEET 2 FOR GENERAL DEMOLITION NOTES.
SEE SHEET 8 FOR DEMOLITION SECTIONS.

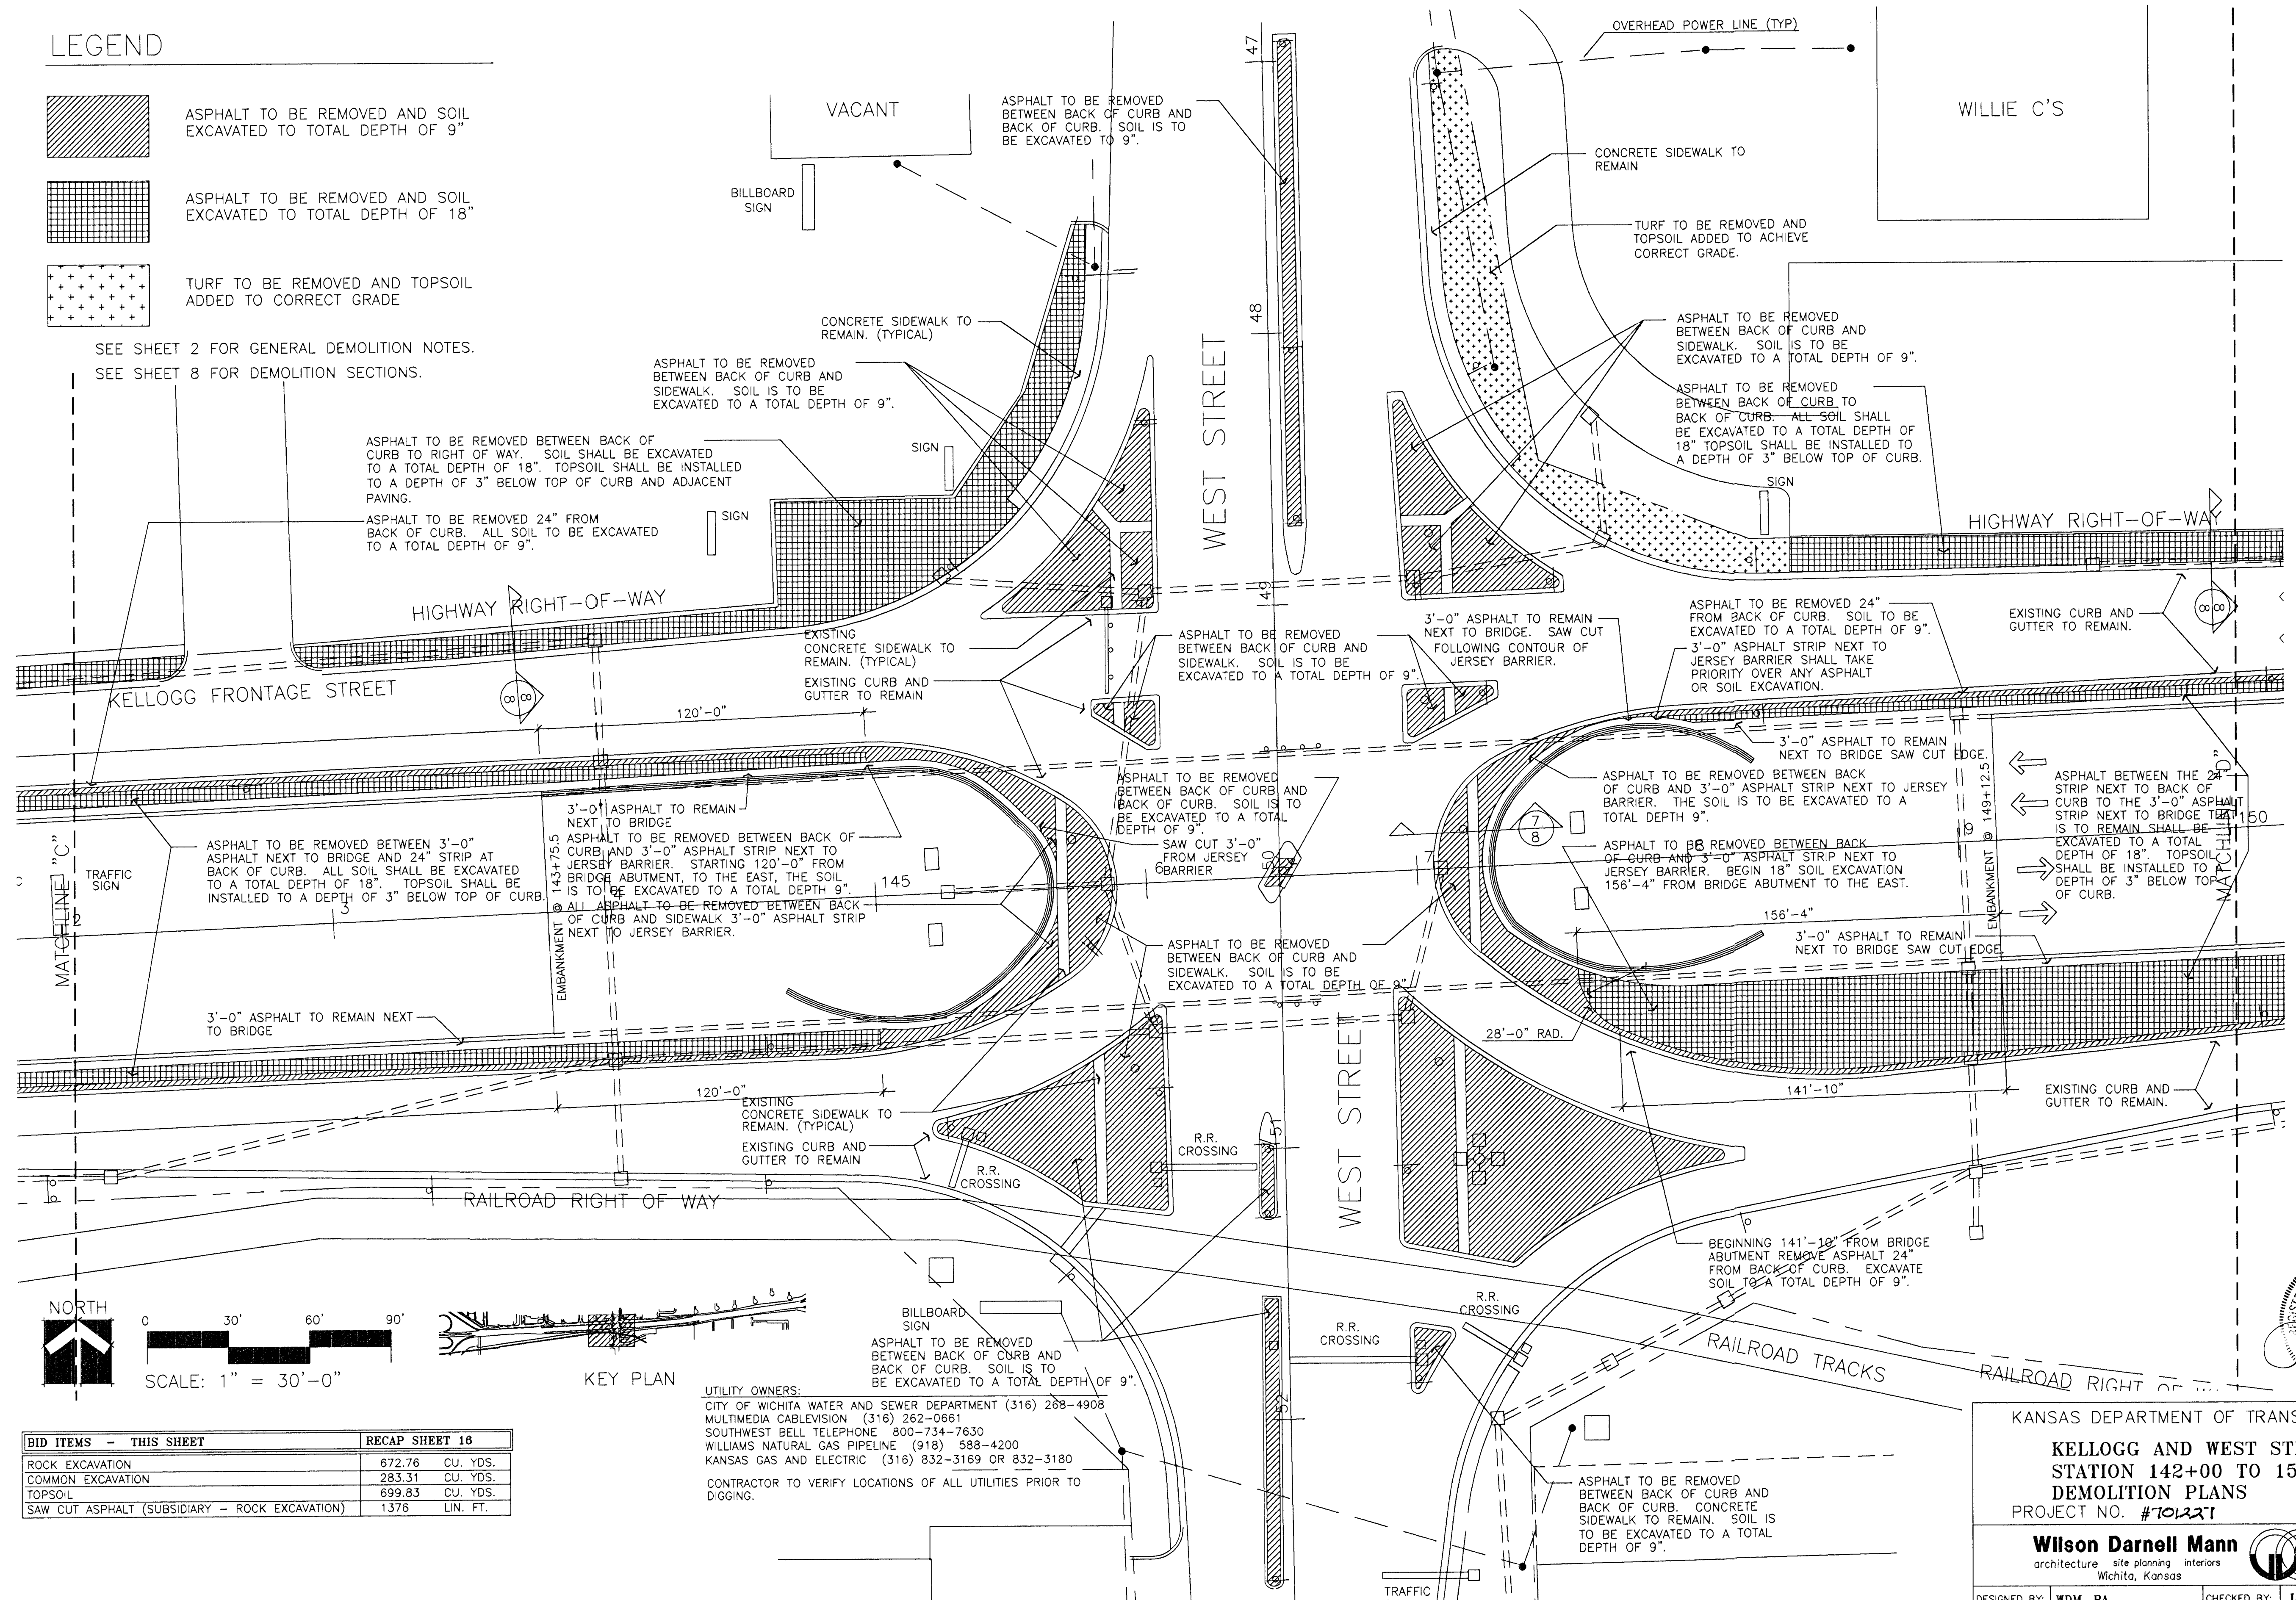

KEY PLAN

UTILITY OWNERS:
CITY OF WICHITA WATER AND SEWER DEPARTMENT (316) 268-4908
MULTIMEDIA CABLEVISION (316) 262-0661
SOUTHWEST BELL TELEPHONE 800-734-7630
WILLIAMS NATURAL GAS PIPELINE (918) 588-4200
KANSAS GAS AND ELECTRIC (316) 832-3169 OR 832-3180

CONTRACTOR TO VERIFY LOCATIONS OF ALL UTILITIES PRIOR TO DIGGING.

BID ITEMS - THIS SHEET	RECAP SHEET 16
ROCK EXCAVATION	672.76 CU. YDS.
COMMON EXCAVATION	283.31 CU. YDS.
TOPSOIL	699.83 CU. YDS.
SAW CUT ASPHALT (SUBSIDIARY - ROCK EXCAVATION)	1376 LIN. FT.

KANSAS DEPARTMENT OF TRANSPORTATION

**KELLOGG AND WEST STREET
STATION 142+00 TO 150+00
DEMOLITION PLANS**

PROJECT NO. #101221

Wilson Darnell Mann
architecture site planning interiors
Wichita, Kansas



DESIGNED BY: WDM, PA	CHECKED BY: LME
DRAWN BY: SKW	DATE: 7/31/97 SHEET 5 OF 43