


FHWA REG NO.	STATE	PROJECT NO.	YEAR	SHEET NO.	SHEETS
7	KANSAS	54-87-TE-0039-01	1997	11	43

UTILITY OWNERS:
CITY OF WICHITA WATER AND SEWER DEPARTMENT (316) 268-4908
MULTIMEDIA CABLEVISION (316) 262-0661
SOUTHWEST BELL TELEPHONE 800-734-7630
WILLIAMS NATURAL GAS PIPELINE (918) 588-4200
KANSAS GAS AND ELECTRIC (316) 832-3169 OR 832-3180
CONTRACTOR TO VERIFY LOCATIONS OF ALL UTILITIES PRIOR TO DIGGING.

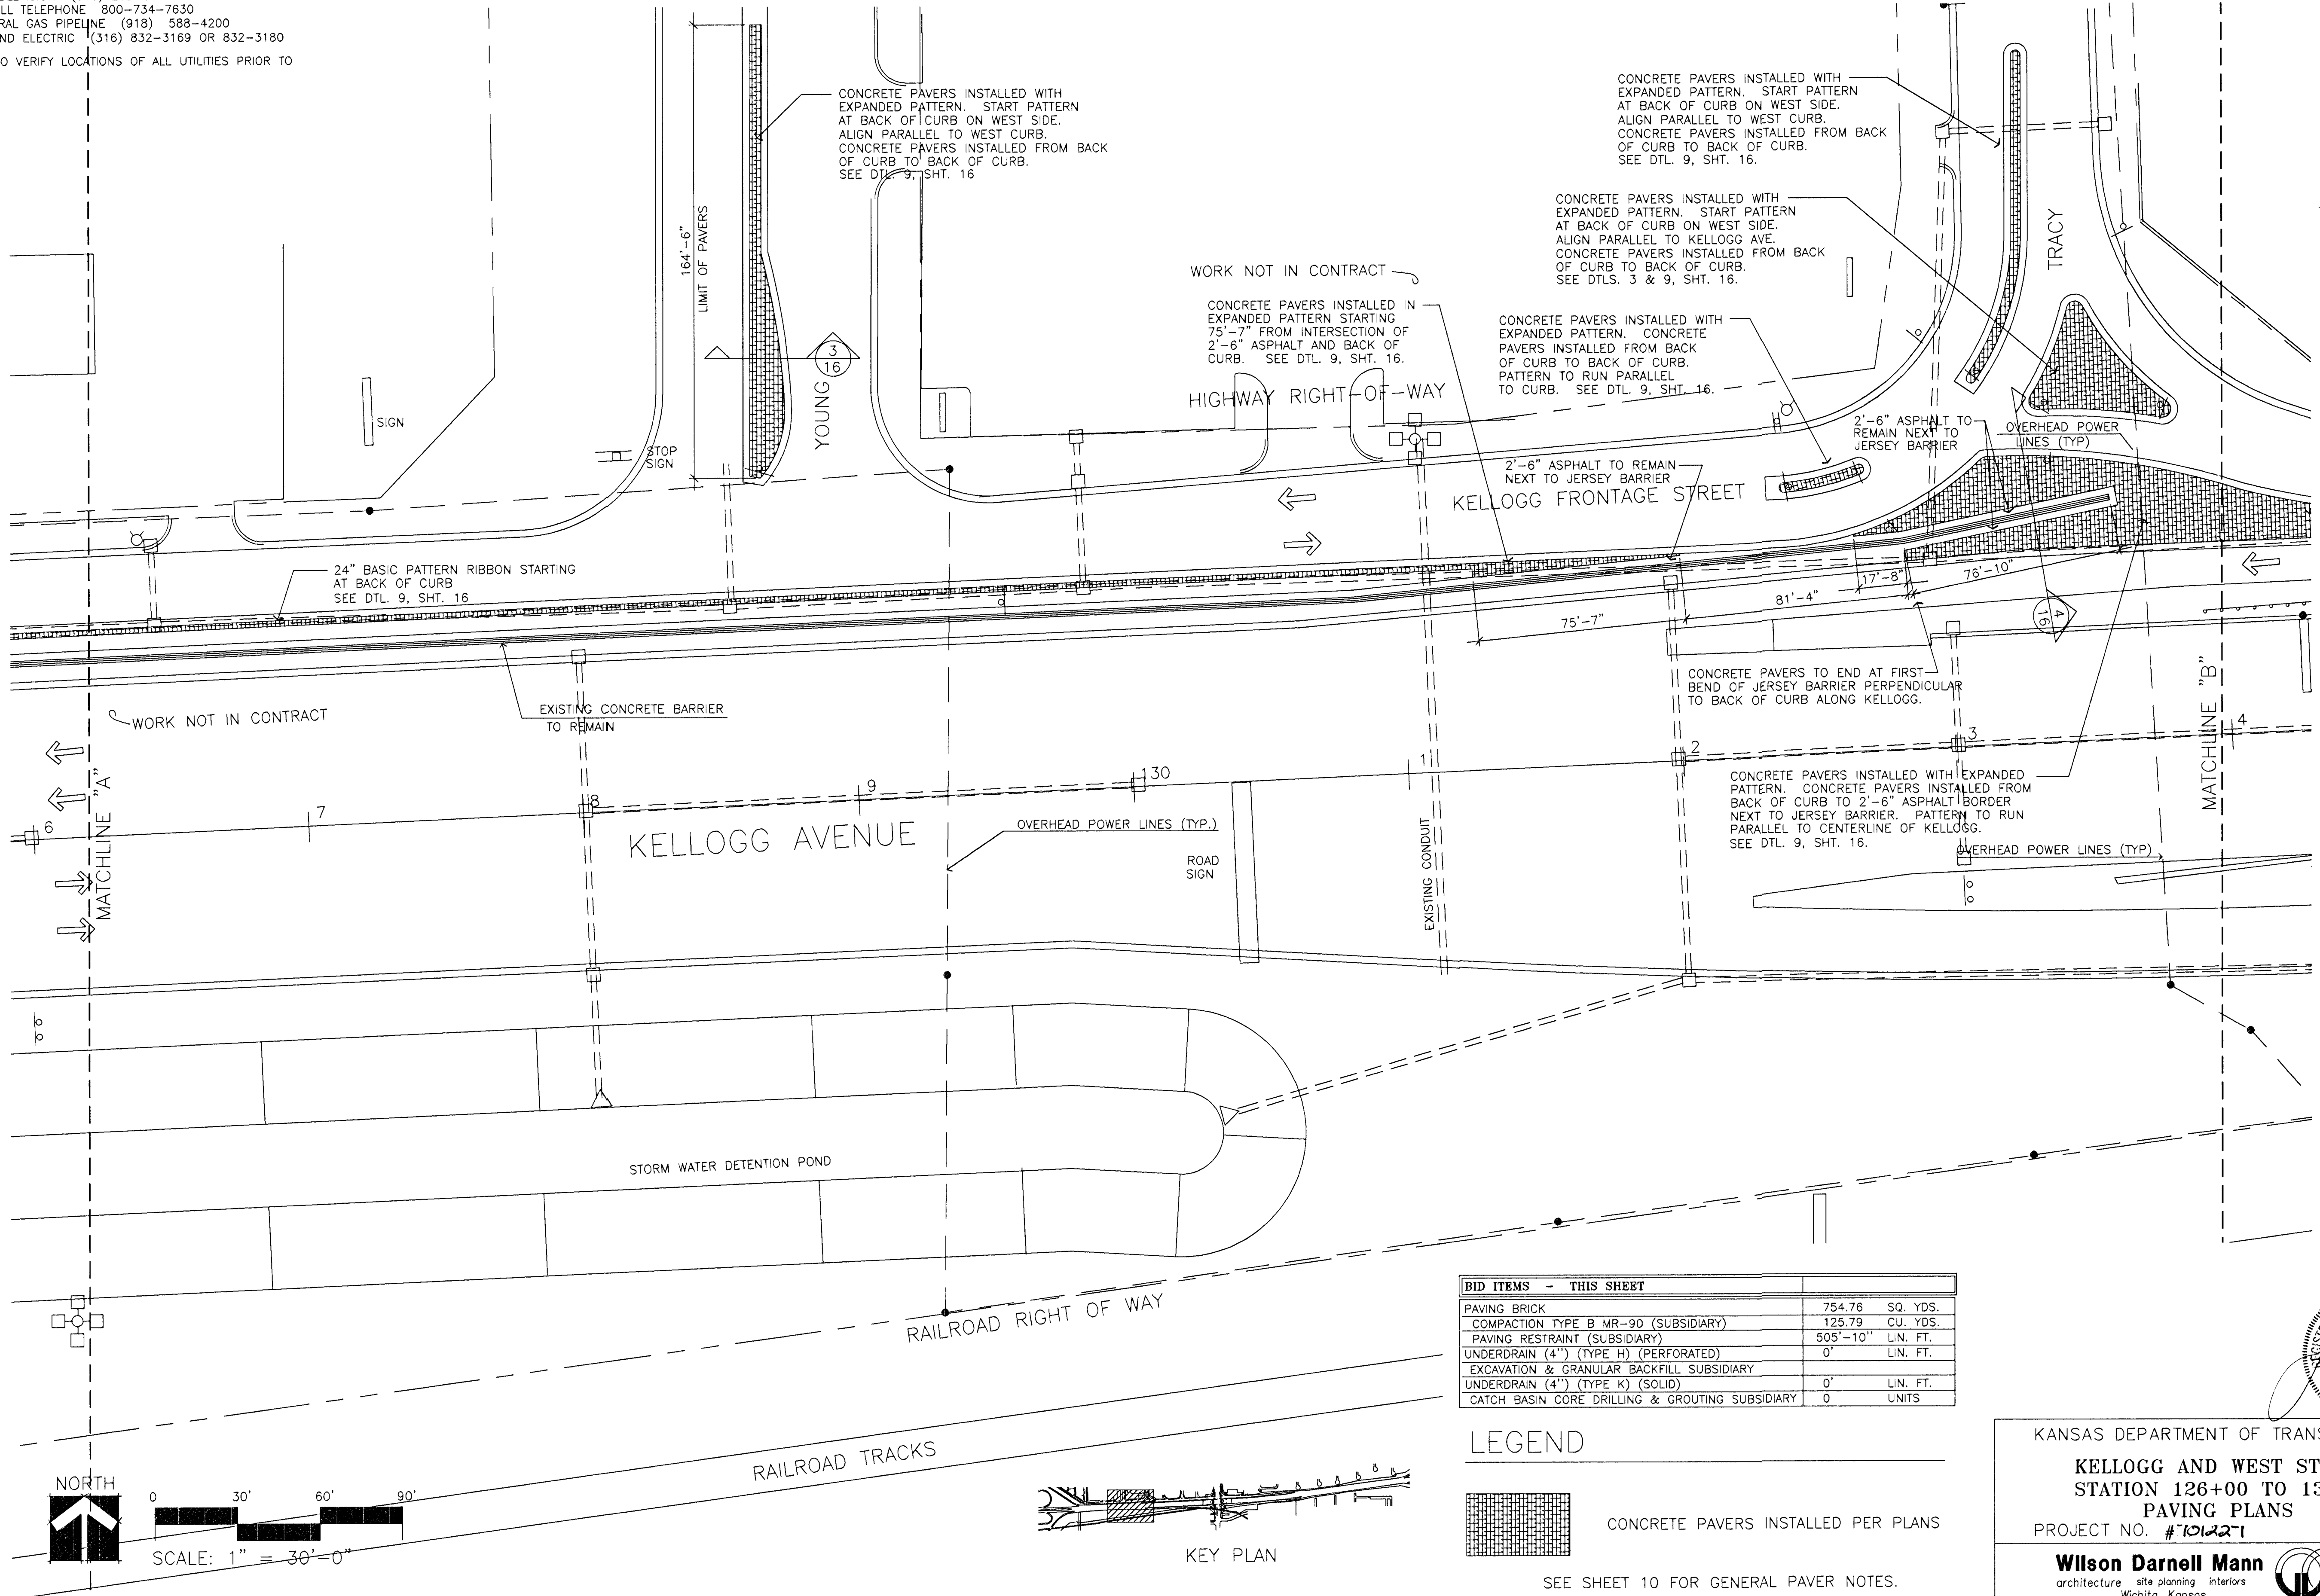

BID ITEMS - THIS SHEET		
PAVING BRICK	754.76	SQ. YDS.
COMPACTION TYPE B WR-90 (SUBSIDIARY)	125.79	CU. YDS.
PAVING RESTRAINT (SUBSIDIARY)	505'-10"	LIN. FT.
UNDERDRAIN (4") (TYPE H) (PERFORATED)	0'	LIN. FT.
EXCAVATION & GRANULAR BACKFILL SUBSIDIARY	0'	LIN. FT.
UNDERDRAIN (4") (TYPE K) (SOLID)	0'	LIN. FT.
CATCH BASIN CORE DRILLING & GROUTING SUBSIDIARY	0	UNITS

LEGEND

CONCRETE PAVERS INSTALLED PER PLANS

SEE SHEET 10 FOR GENERAL PAVER NOTES.
SEE SHEET 16 FOR PAVER SECTIONS AND DETAIL.

KANSAS DEPARTMENT OF TRANSPORTATION

KELLOGG AND WEST STREET
STATION 126+00 TO 134+00
PAVING PLANS
PROJECT NO. #101221

Wilson Darnell Mann
architecture site planning interiors
Wichita, Kansas

DESIGNED BY: WDM, PA
DRAWN BY: SKW

CHECKED BY: LME
DATE: 7/31/97

SHEET 11 OF 43

2-17-97
E:\94082\PAV-2
E:\94082\MAINBASE E:\94082\PAVERS