



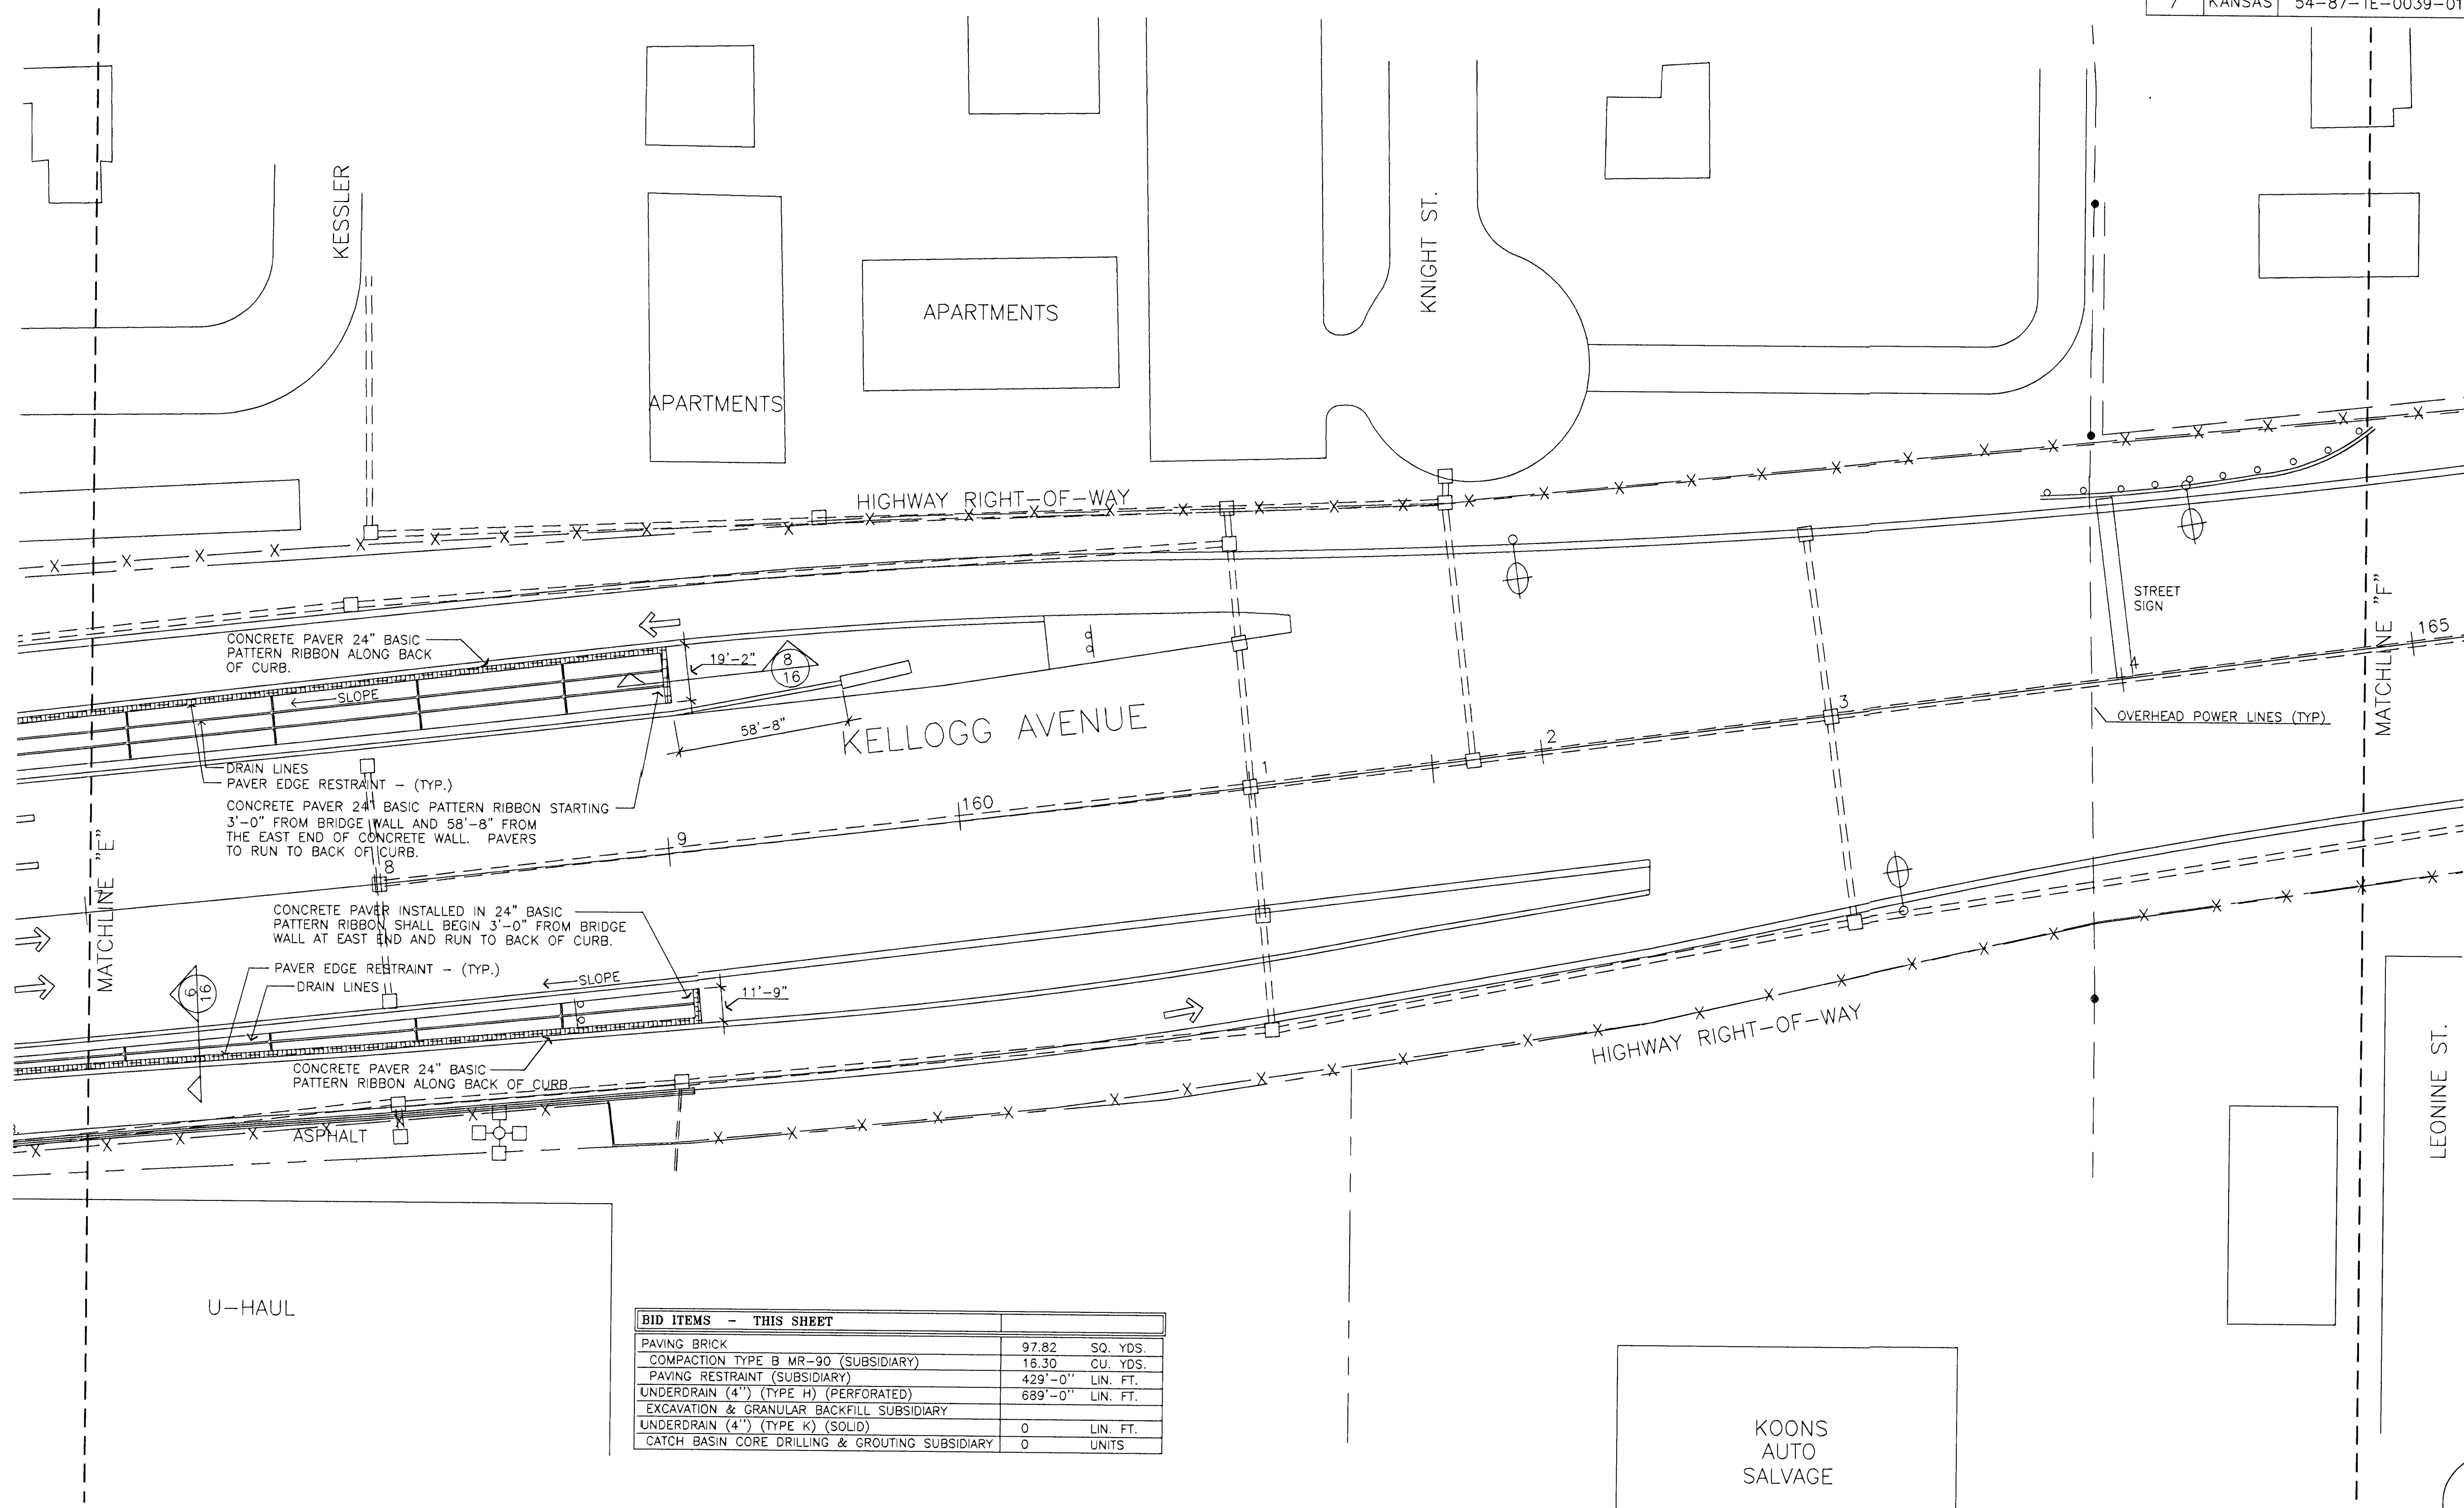

BID ITEMS - THIS SHEET		
PAVING BRICK	97.82	SQ. YDS.
COMPACTION TYPE B MR-90 (SUBSIDIARY)	16.30	CU. YDS.
PAVING RESTRAINT (SUBSIDIARY)	429'-0"	LIN. FT.
UNDERDRAIN (4") (TYPE H) (PERFORATED)	689'-0"	LIN. FT.
EXCAVATION & GRANULAR BACKFILL SUBSIDIARY		
UNDERDRAIN (4") (TYPE K) (SOLID)	0	LIN. FT.
CATCH BASIN CORE DRILLING & GROUTING SUBSIDIARY	0	UNITS

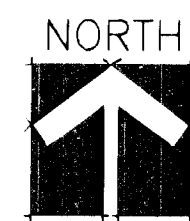


0 30' 60' 90'
SCALE: 1" = 30'-0"



KEY PLAN

UTILITY OWNERS:
CITY OF WICHITA WATER AND SEWER DEPARTMENT (316) 268-4908
MULTIMEDIA CABLEVISION (316) 262-0661
SOUTHWEST BELL TELEPHONE 800-734-7630
WILLIAMS NATURAL GAS PIPELINE (918) 588-4200
KANSAS GAS AND ELECTRIC (316) 832-3169 OR 832-3180
CONTRACTOR TO VERIFY LOCATIONS OF ALL UTILITIES PRIOR TO DIGGING.

LEGEND

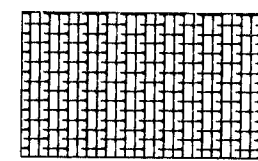

CONCRETE PAVERS INSTALLED PER PLANS

SEE SHEET 10 FOR GENERAL PAVER NOTES.
SEE SHEET 16 FOR PAVER SECTIONS AND DETAIL.

KANSAS DEPARTMENT OF TRANSPORTATION
KELLOGG AND WEST STREET
STATION 157+00 TO 165+00
PAVING PLANS
PROJECT NO. #701227

Wilson Darnell Mann
architecture site planning interiors
Wichita, Kansas



DESIGNED BY: WDM, PA	CHECKED BY: LME
DRAWN BY: SKW	DATE: 7/31/97 SHEET 15 OF 43