
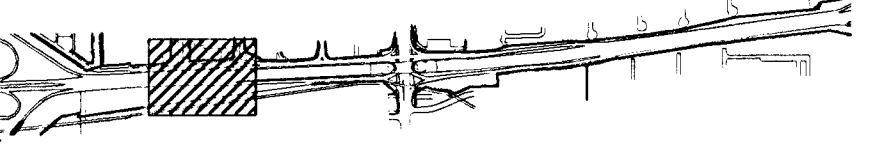
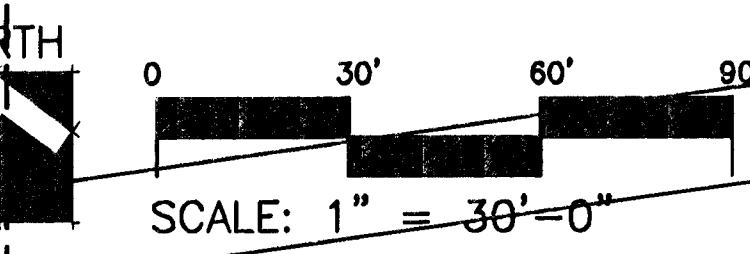


UTILITY OWNERS:  
CITY OF WICHITA WATER AND SEWER DEPARTMENT (316) 268-4908  
MULTIMEDIA CABLEVISION (316) 262-0661  
SOUTHWEST BELL TELEPHONE 800-734-7630  
WILLIAMS NATURAL GAS PIPELINE (918) 588-4200  
KANSAS GAS AND ELECTRIC (316) 832-3169 OR 832-3180  
CONTRACTOR TO VERIFY LOCATIONS OF ALL UTILITIES PRIOR TO DIGGING.

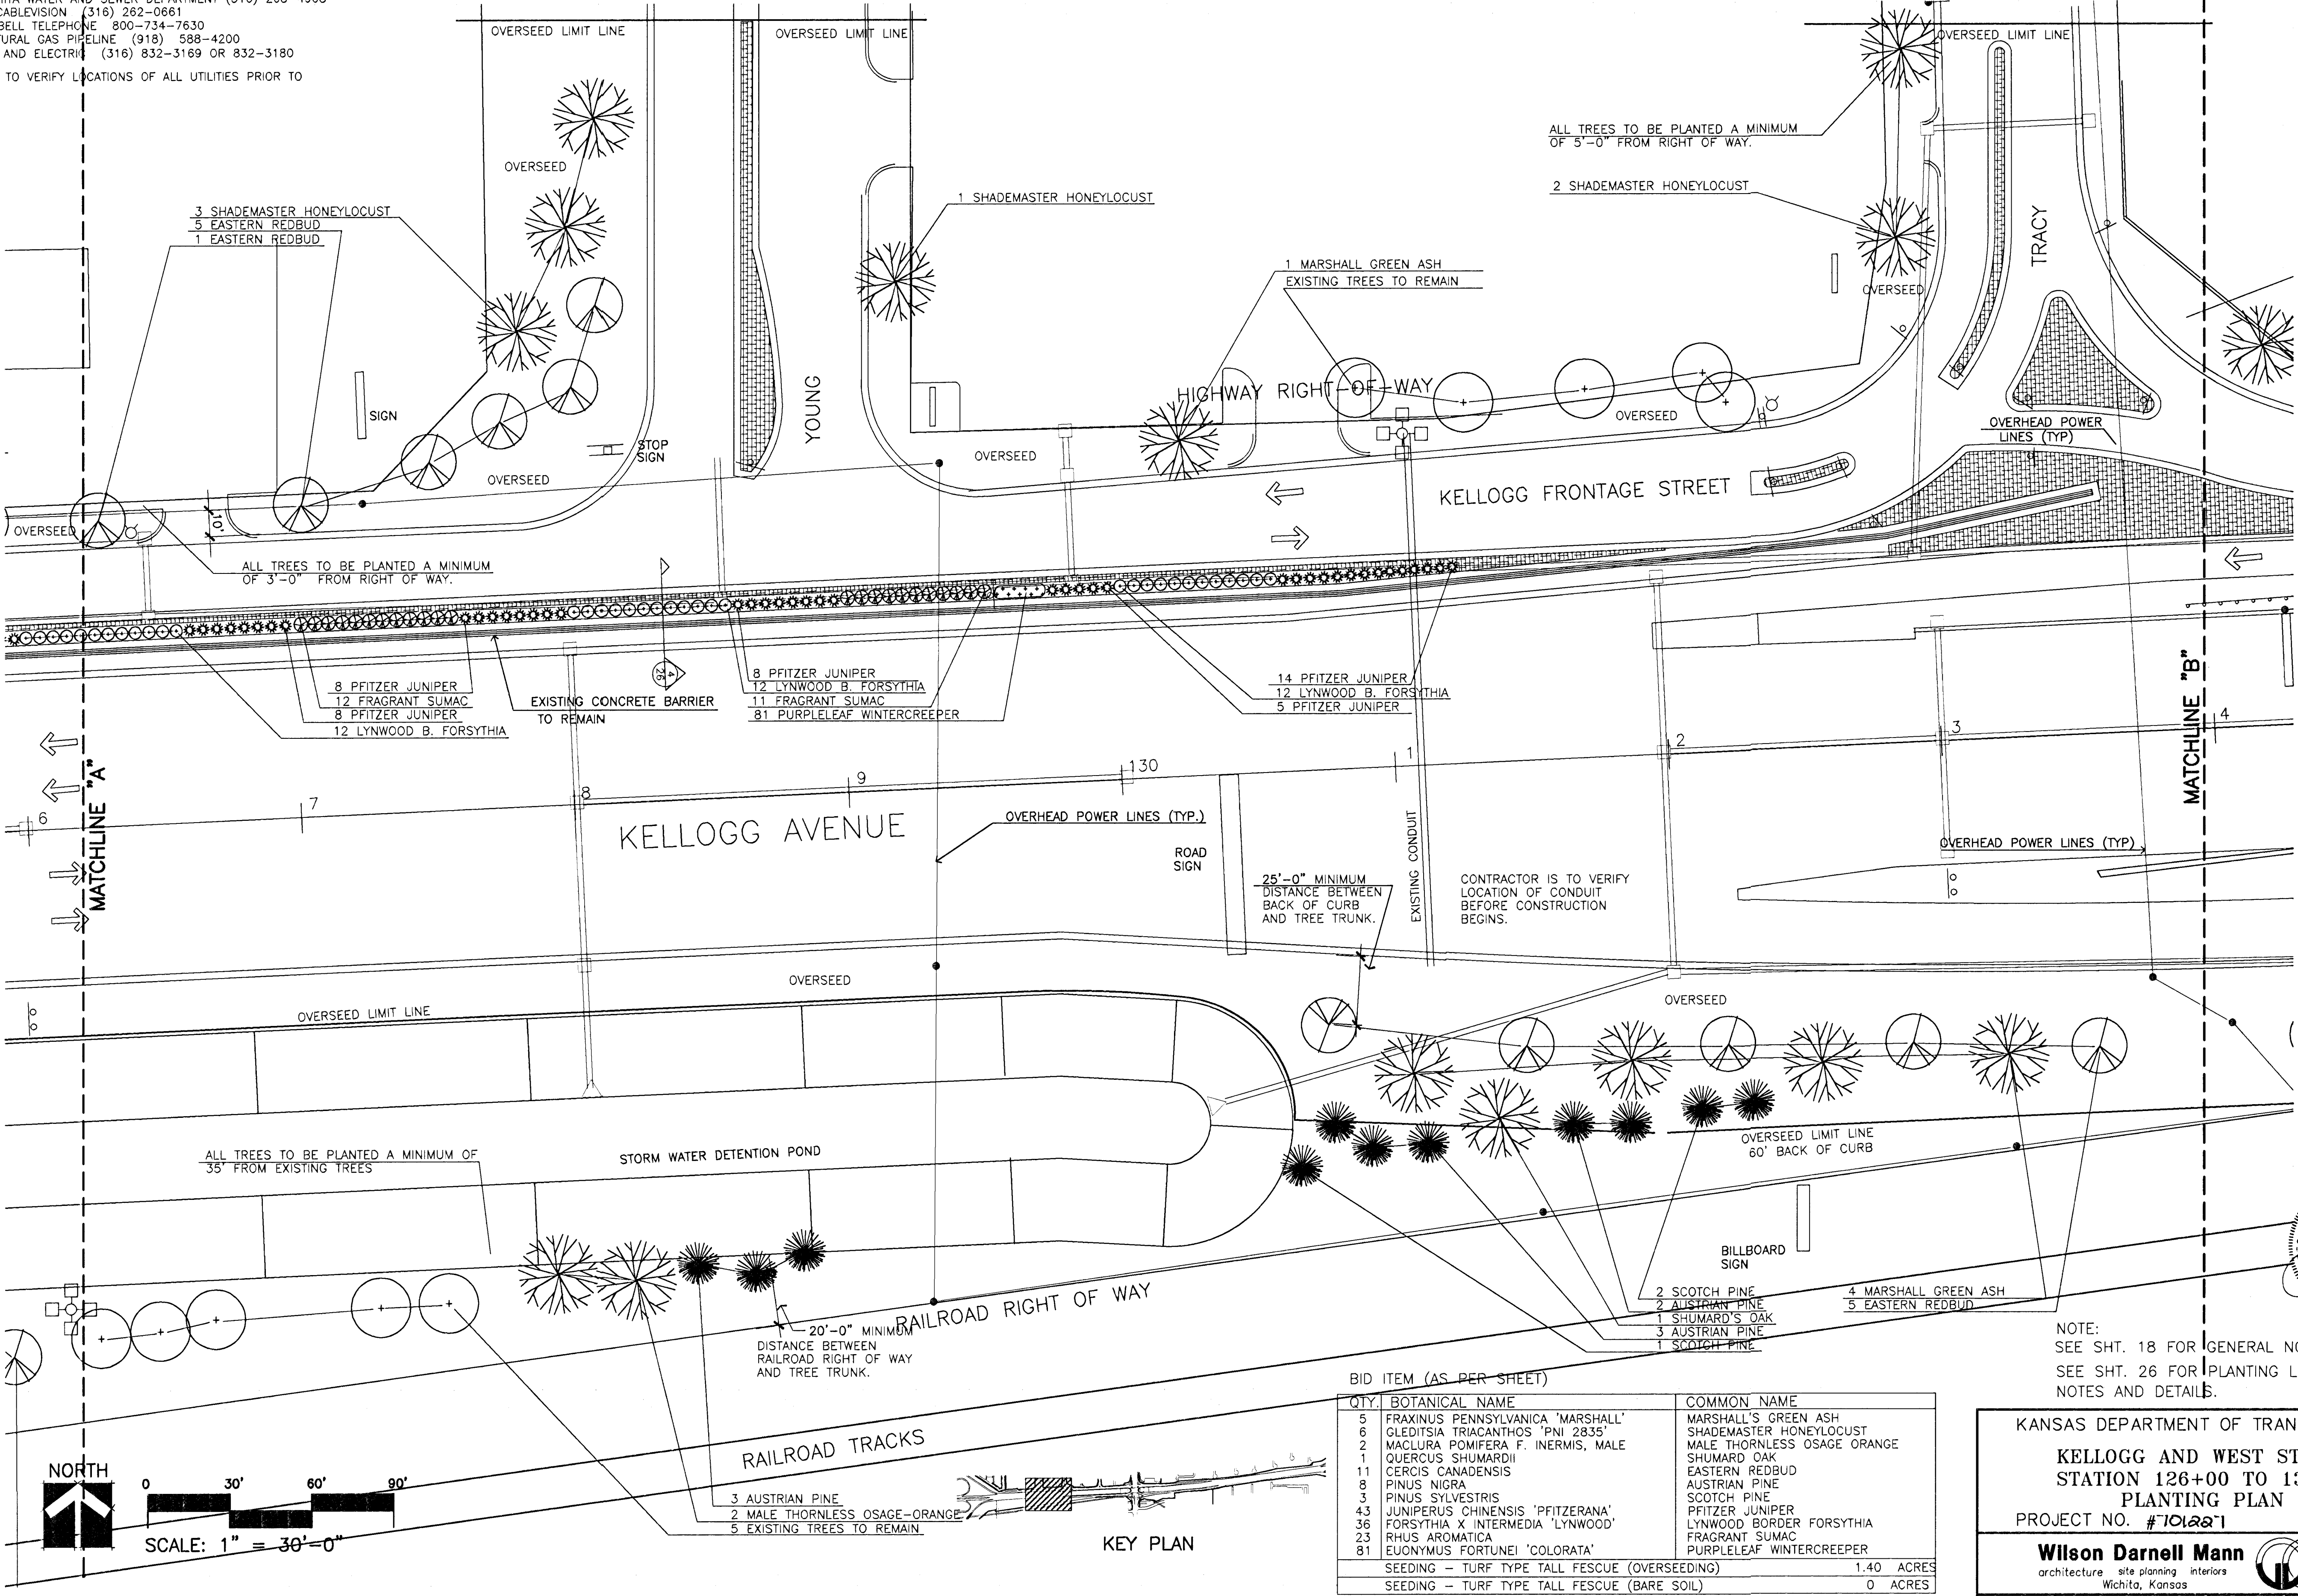

| BID ITEM (AS PER SHEET)                       |                                   |                             |
|-----------------------------------------------|-----------------------------------|-----------------------------|
| QTY.                                          | BOTANICAL NAME                    | COMMON NAME                 |
| 5                                             | FRAXINUS PENNSYLVANICA 'MARSHALL' | MARSHALL'S GREEN ASH        |
| 6                                             | GLEDTISIA TRIACANTHOS 'PNI 2835'  | SHADEMASTER HONEYLOCUST     |
| 2                                             | MACLURA POMIFERA F. INERMIS, MALE | MALE THORNLESS OSAGE ORANGE |
| 1                                             | QUERCUS SHUMARDII                 | SHUMARD OAK                 |
| 11                                            | CERCIS CANADENSIS                 | EASTERN REDBUD              |
| 8                                             | PINUS NIGRA                       | AUSTRIAN PINE               |
| 3                                             | PINUS SYLVESTRIS                  | SCOTCH PINE                 |
| 43                                            | JUNIPERUS CHINENSIS 'PFITZERANA'  | PFITZER JUNIPER             |
| 36                                            | FORSYTHIA X INTERMEDIA 'LYNWOOD'  | LYNWOOD BORDER FORSYTHIA    |
| 23                                            | RHUS AROMATICA                    | FRAGRANT SUMAC              |
| 81                                            | EUONYMUS FORTUNEI 'COLORATA'      | PURPLELEAF WINTERCREEPER    |
| SEEDING - TURF TYPE TALL FESCUE (OVERSEEDING) |                                   | 1.40 ACRES                  |
| SEEDING - TURF TYPE TALL FESCUE (BARE SOIL)   |                                   | 0 ACRES                     |

NOTE:  
SEE SHT. 18 FOR GENERAL NOTES.  
SEE SHT. 26 FOR PLANTING LEGEND,  
NOTES AND DETAILS.

KANSAS DEPARTMENT OF TRANSPORTATION

KELLOGG AND WEST STREET  
STATION 126+00 TO 134+00  
PLANTING PLAN

PROJECT NO. #101221

**Wilson Darnell Mann**  
architecture site planning interiors  
Wichita, Kansas

DESIGNED BY: WDM, PA

CHECKED BY: LME

DRAWN BY: SKW

DATE: 7/31/97

SHEET 19 OF 43

