


Scale: 1" = 20'

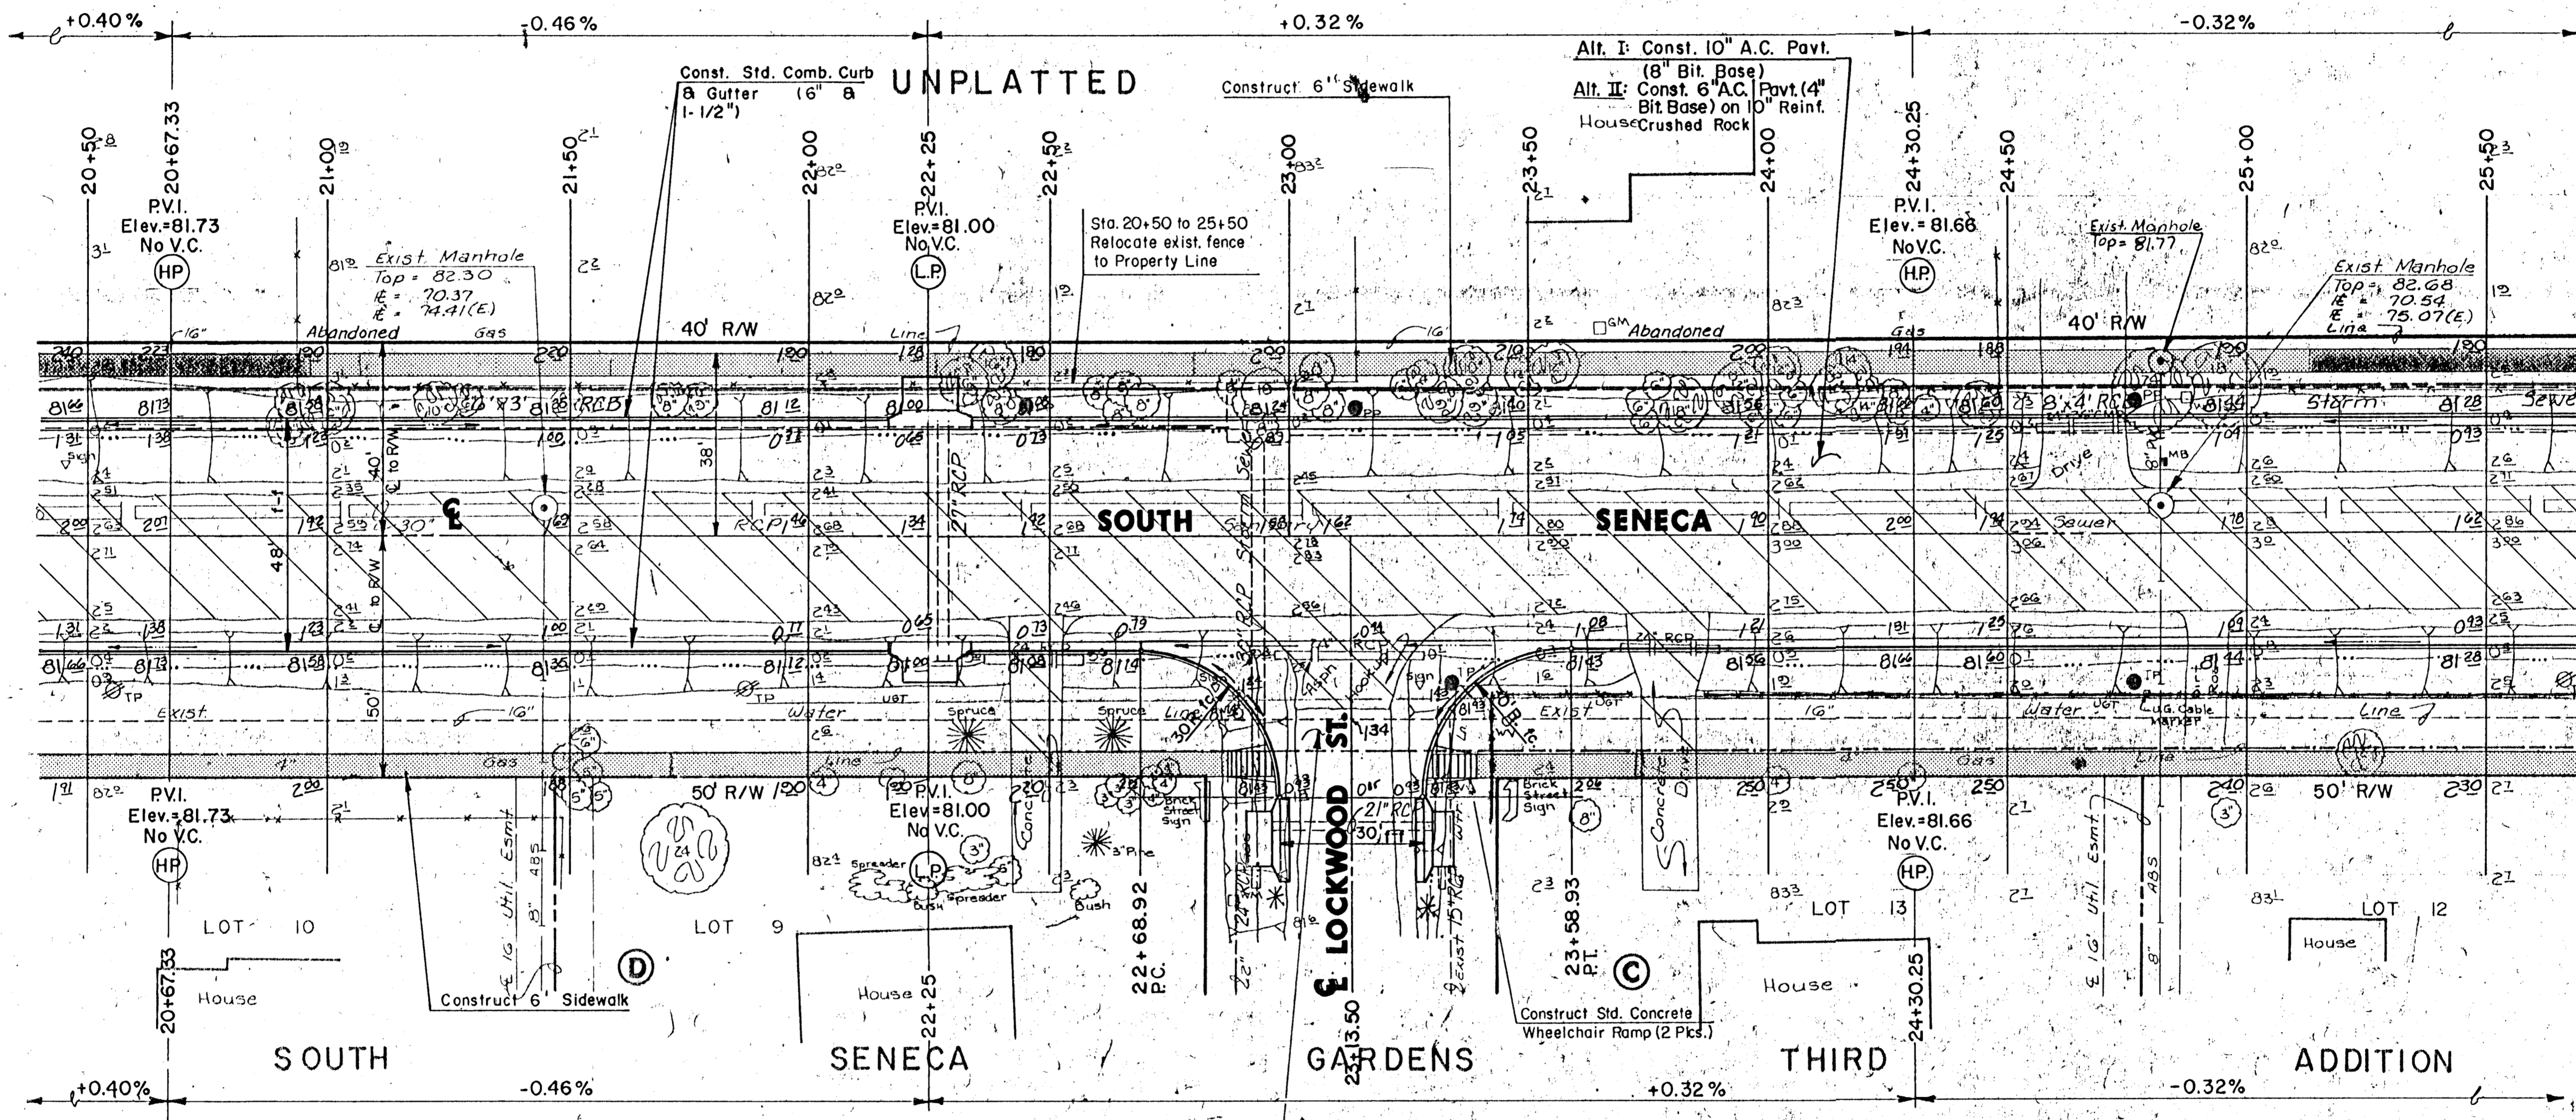


ALT. I:
Const. 10" Valley Gutter
6" Reinf. Conc. & 4" A.C. Base

ALT. II:
Const. 6" Reinf. Conc. Valley Gutter
On 10" Reinf. Crushed Rock

* Side Street Inlet Hookups are Future Construction and not a part of this project unless specifically stated.

SEWER MANHOLE ADJUSTMENT				WATER VALVE BOX ADJUSTMENT			
STA	OFFSET	EXIST. ELEV.	PROP. ELEV.	STA	OFFSET	EXIST. ELEV.	PROP. ELEV.
21+45	8'1"	82.30	81.95	22+90	3'7"	81.51/81.59	Relocated By Others
21+82	8'4"	82.88	81.69	23+45	18'8"		

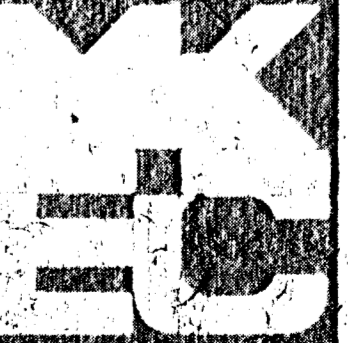

SOUTH SENECA IMPROVEMENTS

PAVING PLAN

55TH ST. SO. TO 48TH ST. SO.

DCH
DLM
OCT. 1989

MID-KANSAS ENGINEERING CONSULTANTS, PA
2506 NORTH ROCK ROAD
BUILDING #800
WICHITA, KANSAS 67226
636-5566

Sheet **7**
58