



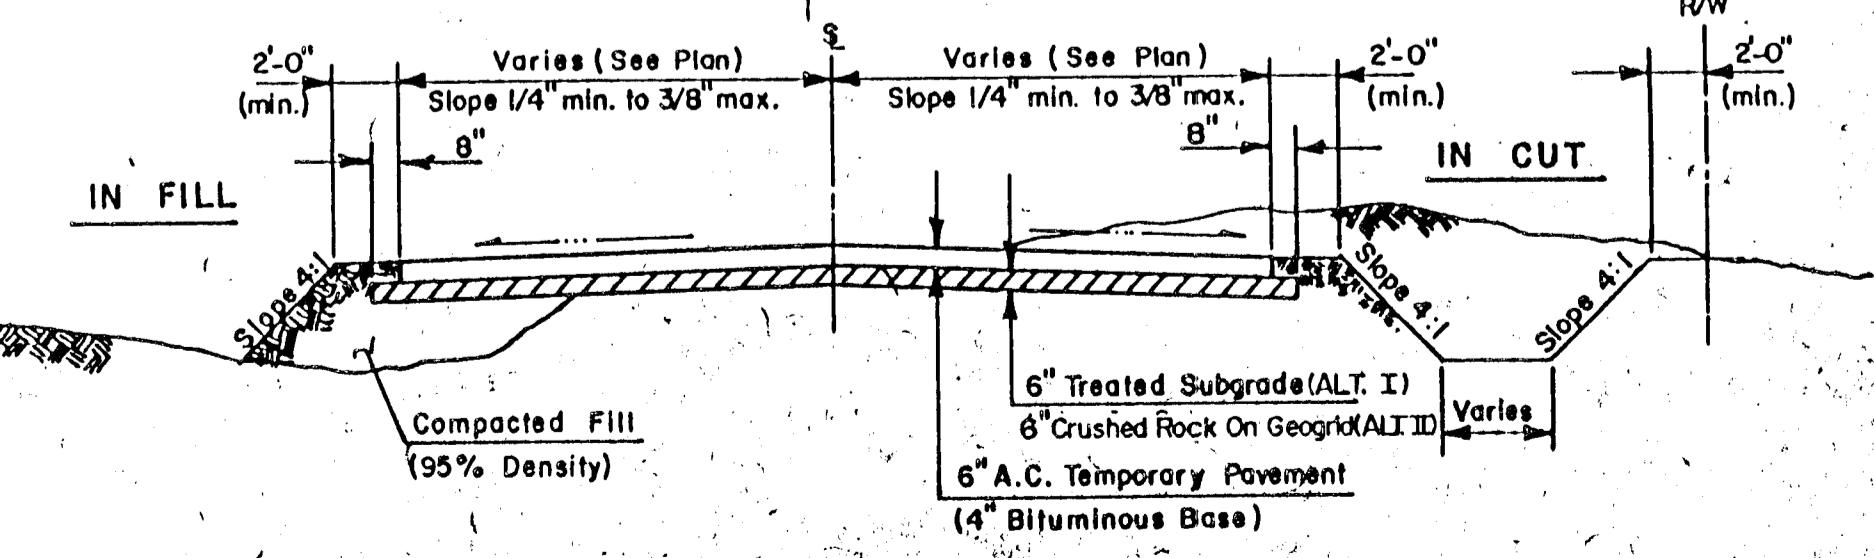

Scale: 1" = 20'

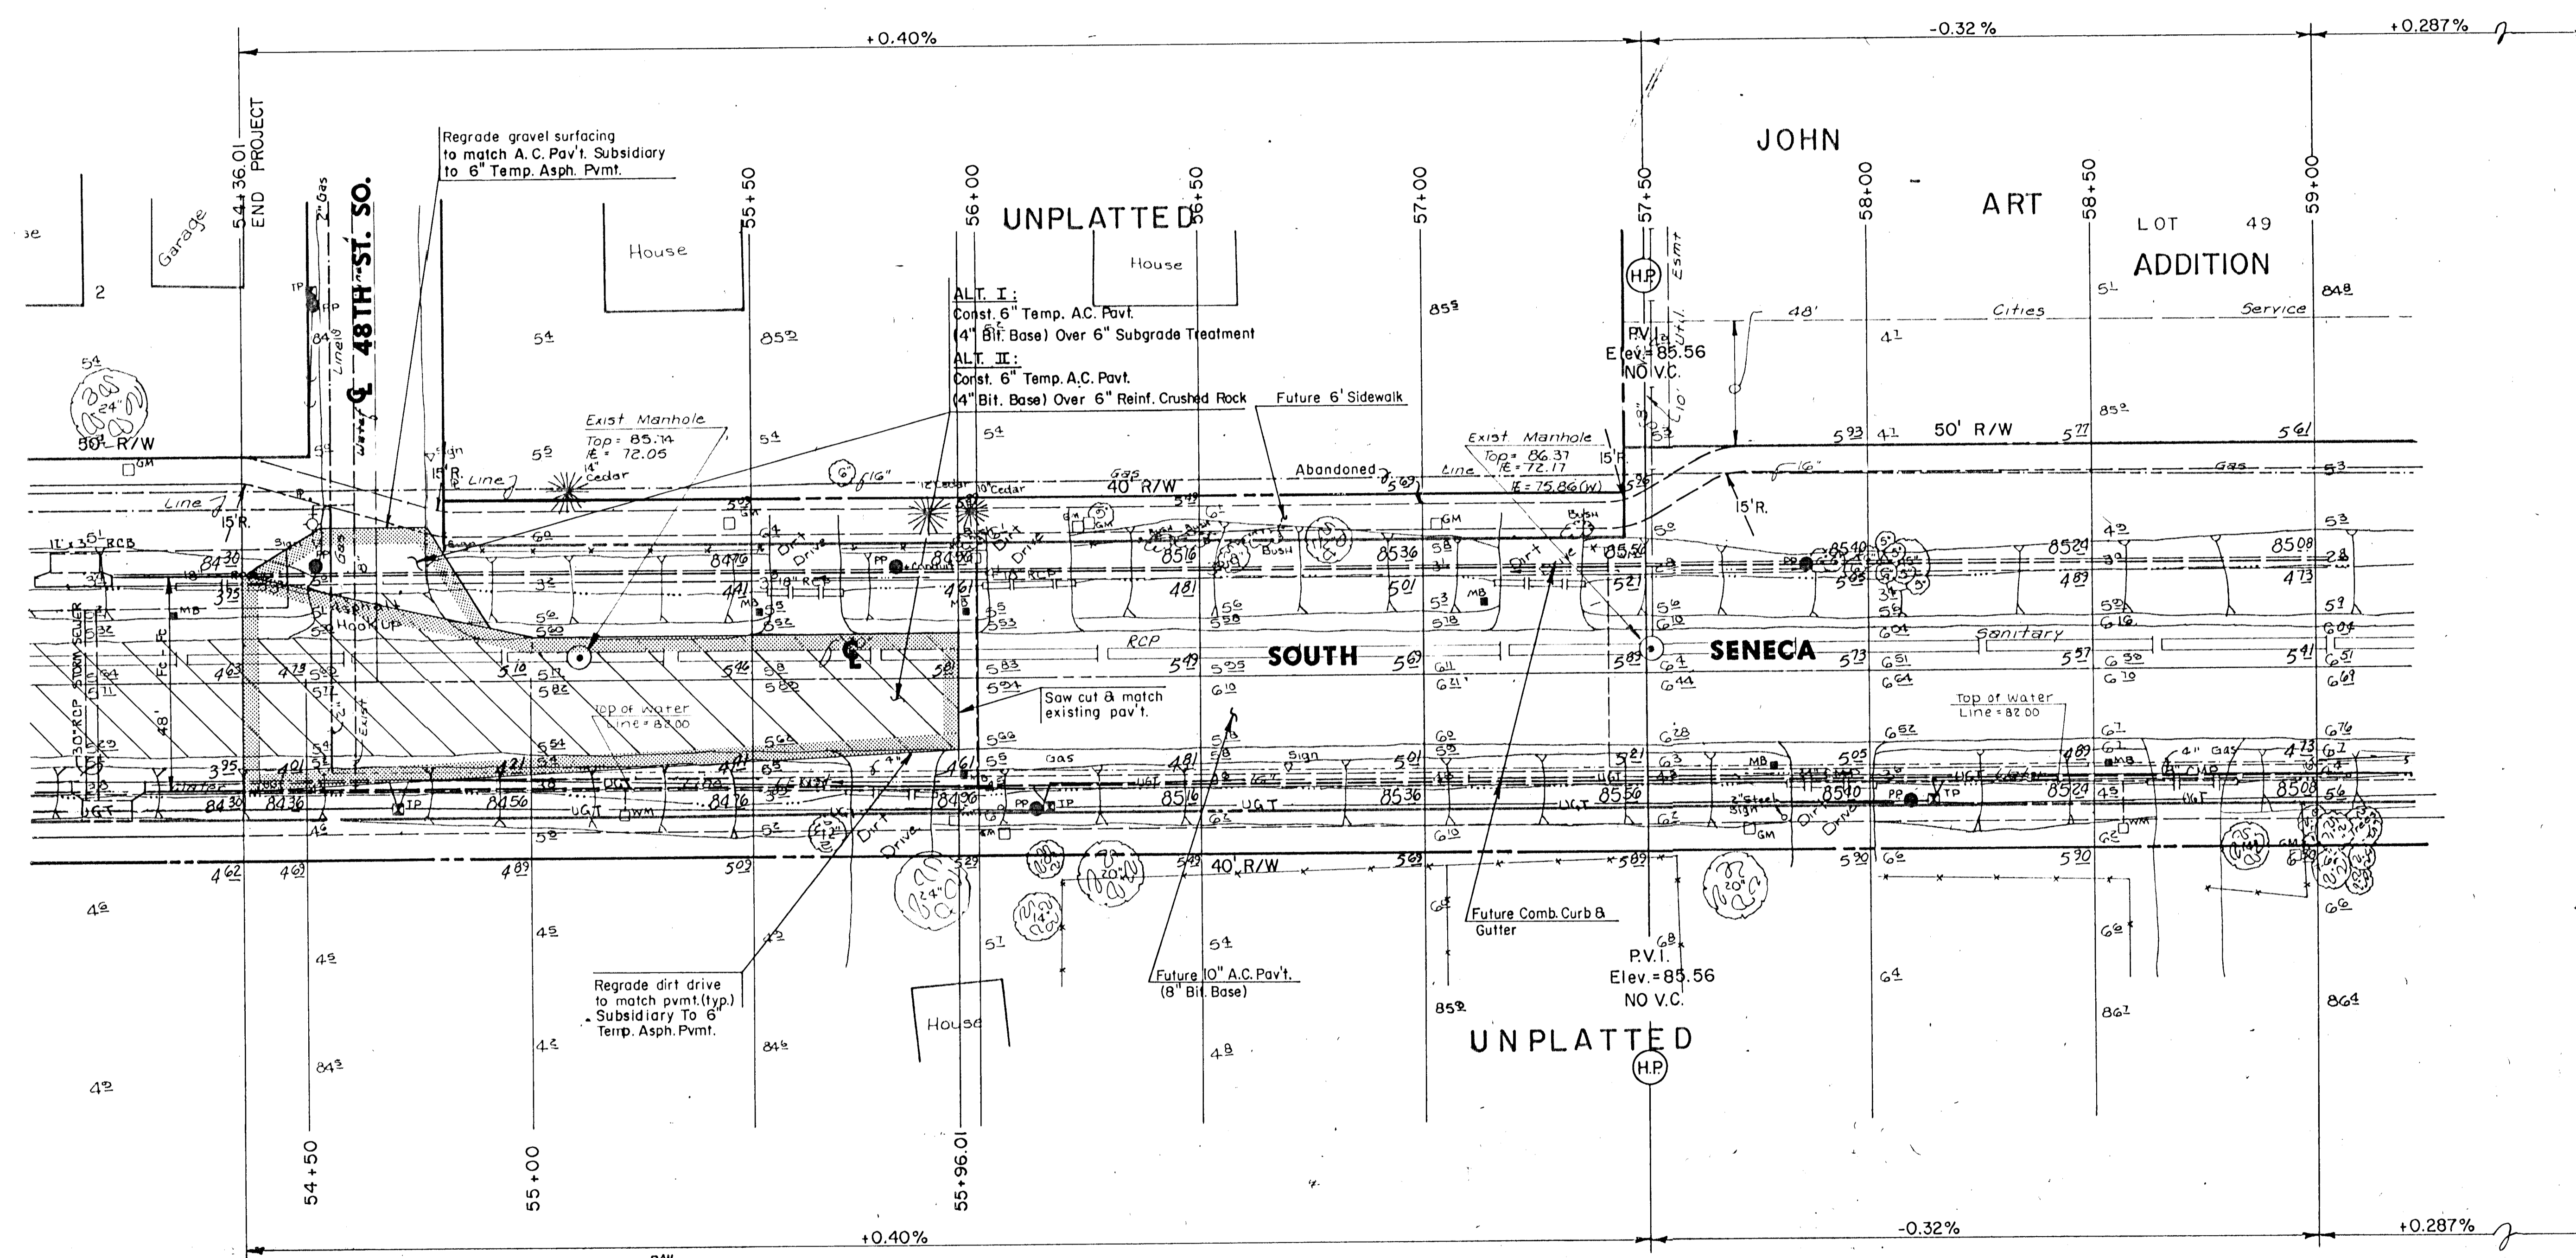

TYPICAL SECTION  
TEMPORARY A.C. PAVEMENT

SEWER MANHOLE ADJUSTMENT				WATER VALVE BOX ADJUSTMENT			
STA	OFFSET	EXIST. ELEV.	PROP. ELEV.	STA	OFFSET	EXIST. ELEV.	PROP. ELEV.
55+10	5'L	85.74	84.77	54+52	38'L	85.87	Future Relocation
				54+61	23'R		84.05

**SOUTH SENECA IMPROVEMENTS**

**PAVING PLAN**

55TH ST. SO. TO 48TH ST. SO.

MID-KANSAS ENGINEERING CONSULTANTS PA  
 3500 NORTH ROCK ROAD  
 BUILDING 1800  
 WICHITA, KANSAS 67226 636-5566

Design  
 Drawn by  
 DPR  
 Checked by  
 Date  
 OCT. 1989  
 Job no.  
 Sheet **13**  
 of **58**