


SCALE:  
 PLAN: 1"=20'  
 PROFILE: 1"=20' HORIZ.  
 1"=5' VERT.

NOTES:  
 1. ALL CONSTRUCTION TO BE IN ACCORDANCE WITH THE CITY OF WICHITA STANDARD SPECIFICATIONS AND DETAILS.  
 2. ALL AREAS DISTURBED DURING CONSTRUCTION SHALL BE RETURNED TO PRE-CONSTRUCTION CONDITION UNLESS OTHERWISE DESIGNATED.

LEGEND	
	POWER POLE
	POWER POLE W/TRANSFORMER
	DEADMAN ANCHOR
	SANITARY SEWER MANHOLE
	SHRUB
	TREE - SIZE AND SPECIES NOTED
	WOOD FENCE
	CHAIN LINK FENCE
	WIRE FENCE

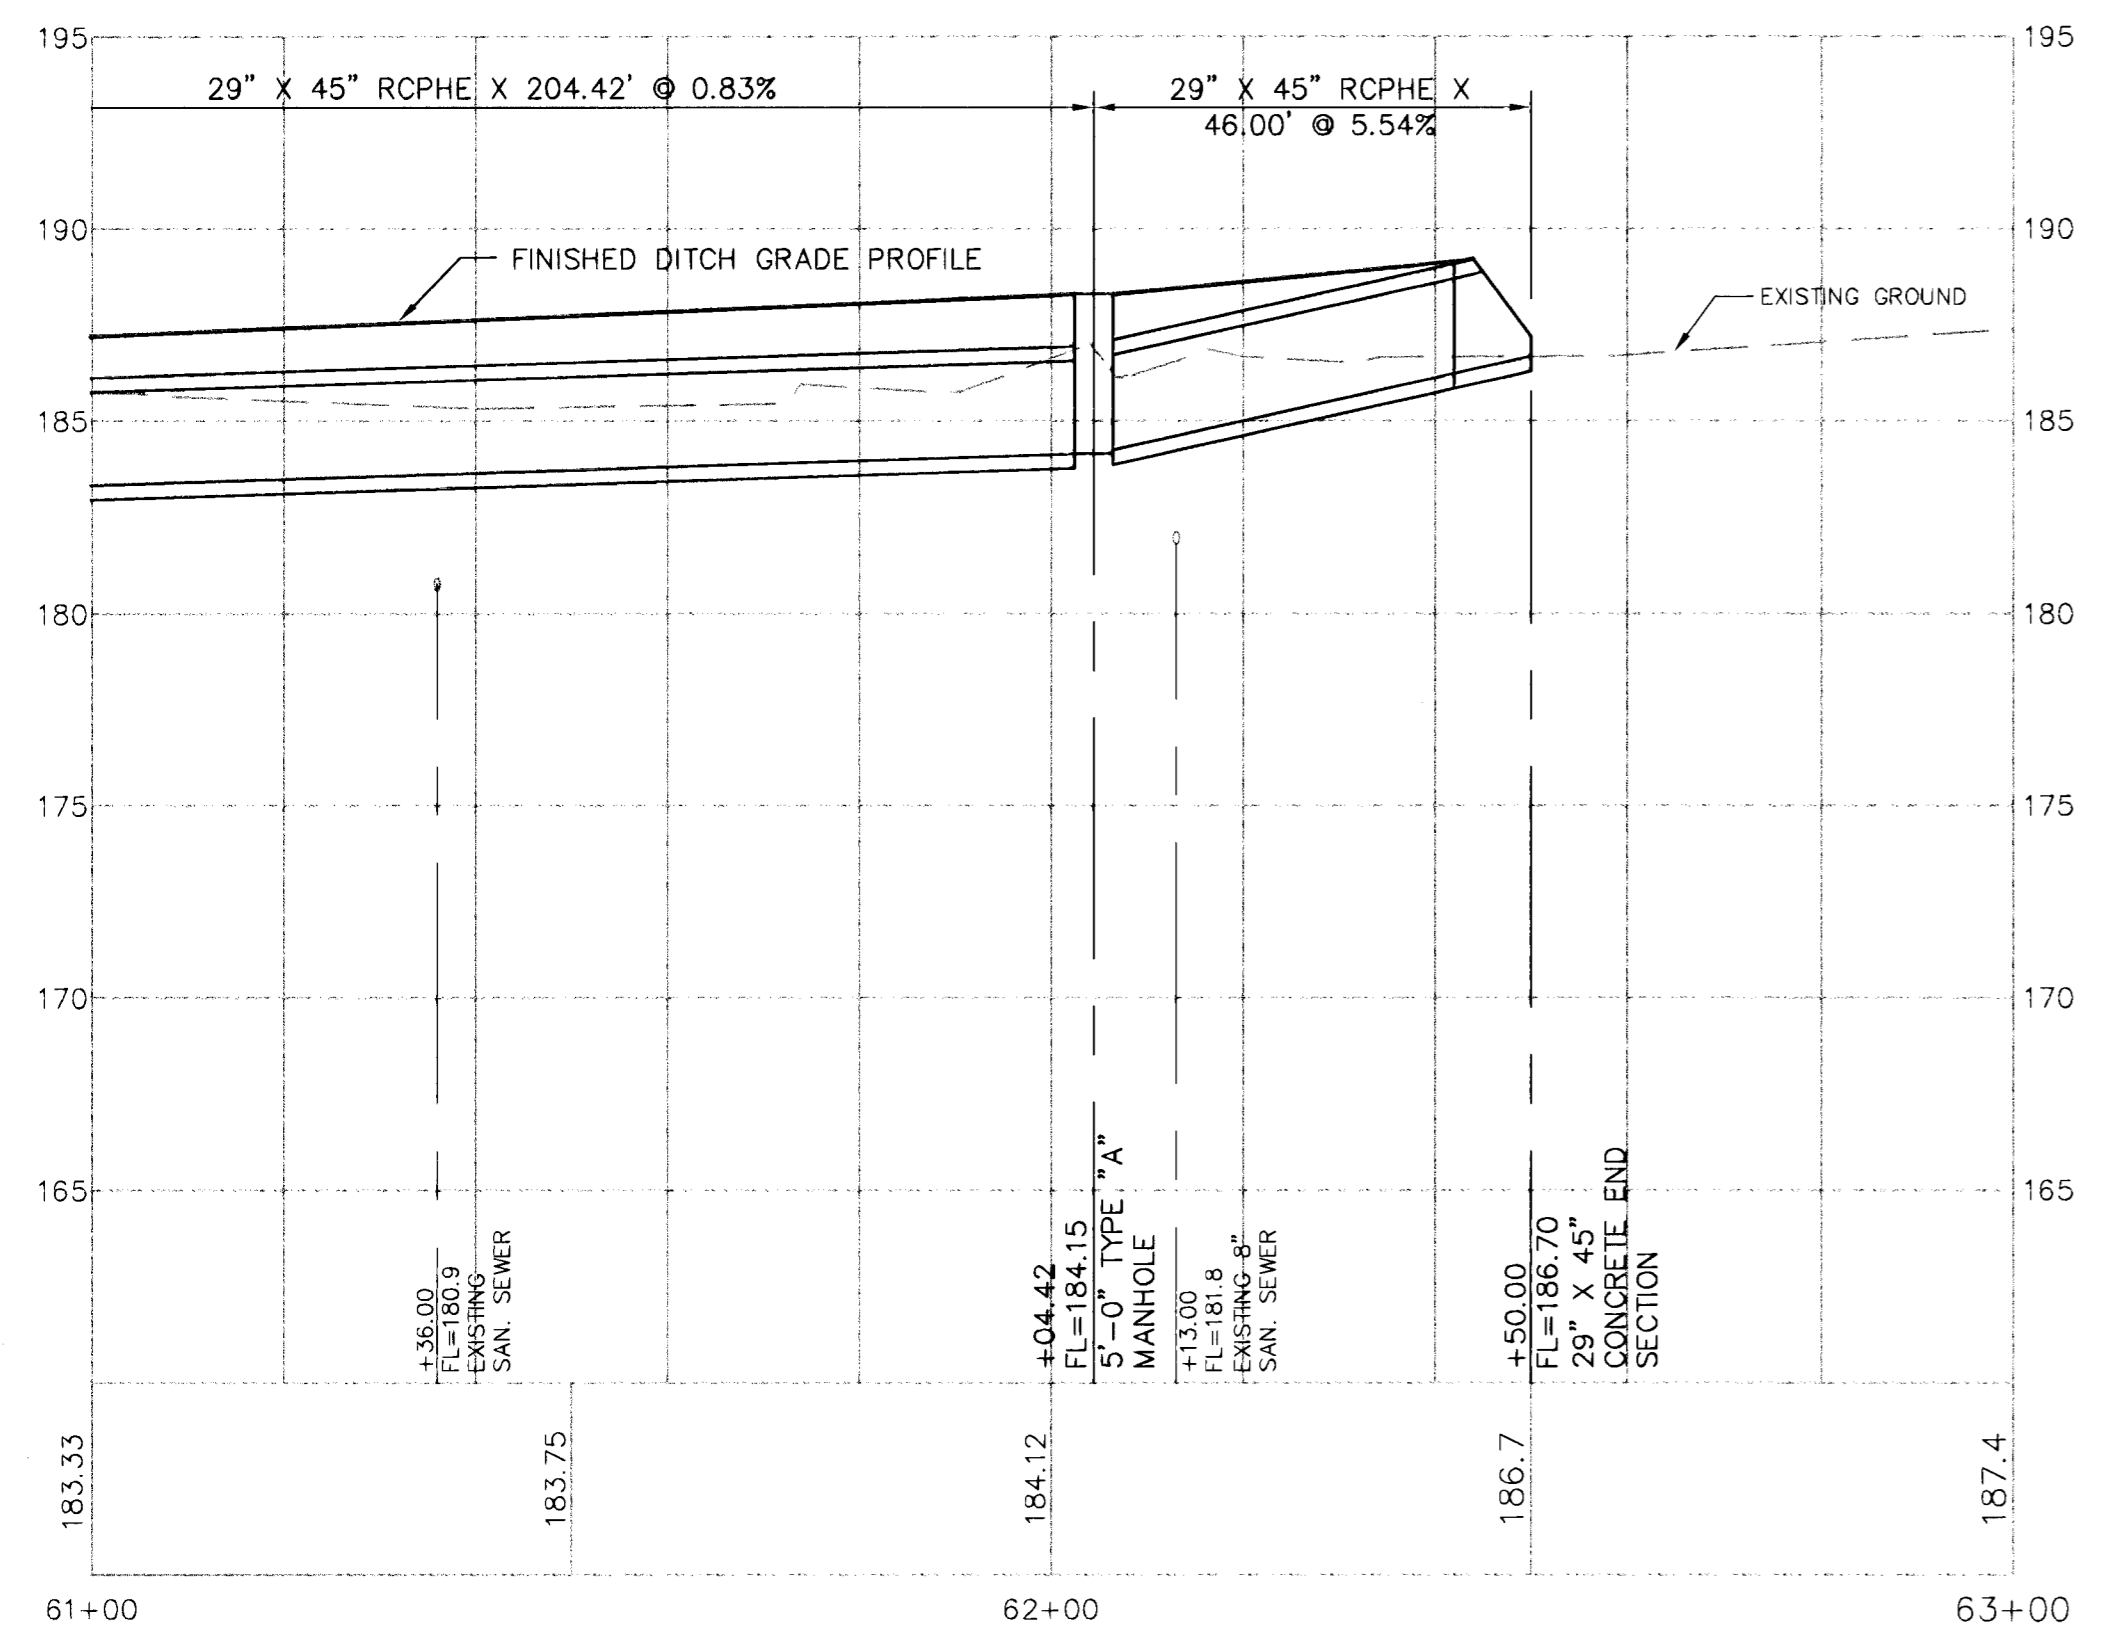

BENCHMARK BLUFF & 21ST ST. NORTH: COW BENCHMARK. NW COR. INTERSECTION. 2.2' S. OF SOUTH FACE WALK. 2.0' E OF EAST FACE WALK. 39.4' WEST OF CTR LINE BLUFF NORTH. 18' WEST OF CTR LINE BLUFF SOUTH. 44' NORTH OF CTR LINE 21ST ST. 11.4' NW OF STREET LIGHT POLE.  
 C.O.W. ELEV=201.08  
 U.S.G.S. ELEV=1388.48

BENCHMARK AND 21ST. ST. NORTH: TEMPORARY BENCHMARK. NW COR. INTERSECTION. R.R. SPIKE S-FACE STREET LIGHT POLE.  
 C.O.W. ELEV=200.98  
 U.S.G.S. ELEV=1388.38

NO.	DATE	REVISION	BY
1	9-19-96	REVISED PER C.O.W. COMMENTS	JT

**PLAN AND PROFILE**

P.O. BOX 1304 2319 NORTH JACKSON JUNCTION CITY, KANSAS 66441 (913)762-5040 FAX 913-762-7744	<b>KAW VALLEY</b> <b>ENGINEERING, INC</b>	122 N.W. PARKWAY RIVERSIDE, MISSOURI 64150 (816)587-5033 9371 ALDEN ROAD LENEXA, KANSAS 66215 (913)894-5150	PROJ. NO. 96-1801 DATE SEPT 9, 1996 DESIGNER SDM DRAWN BY JT CHECKED BY CFN SHEET 4 OF 8
--	--	--	--