
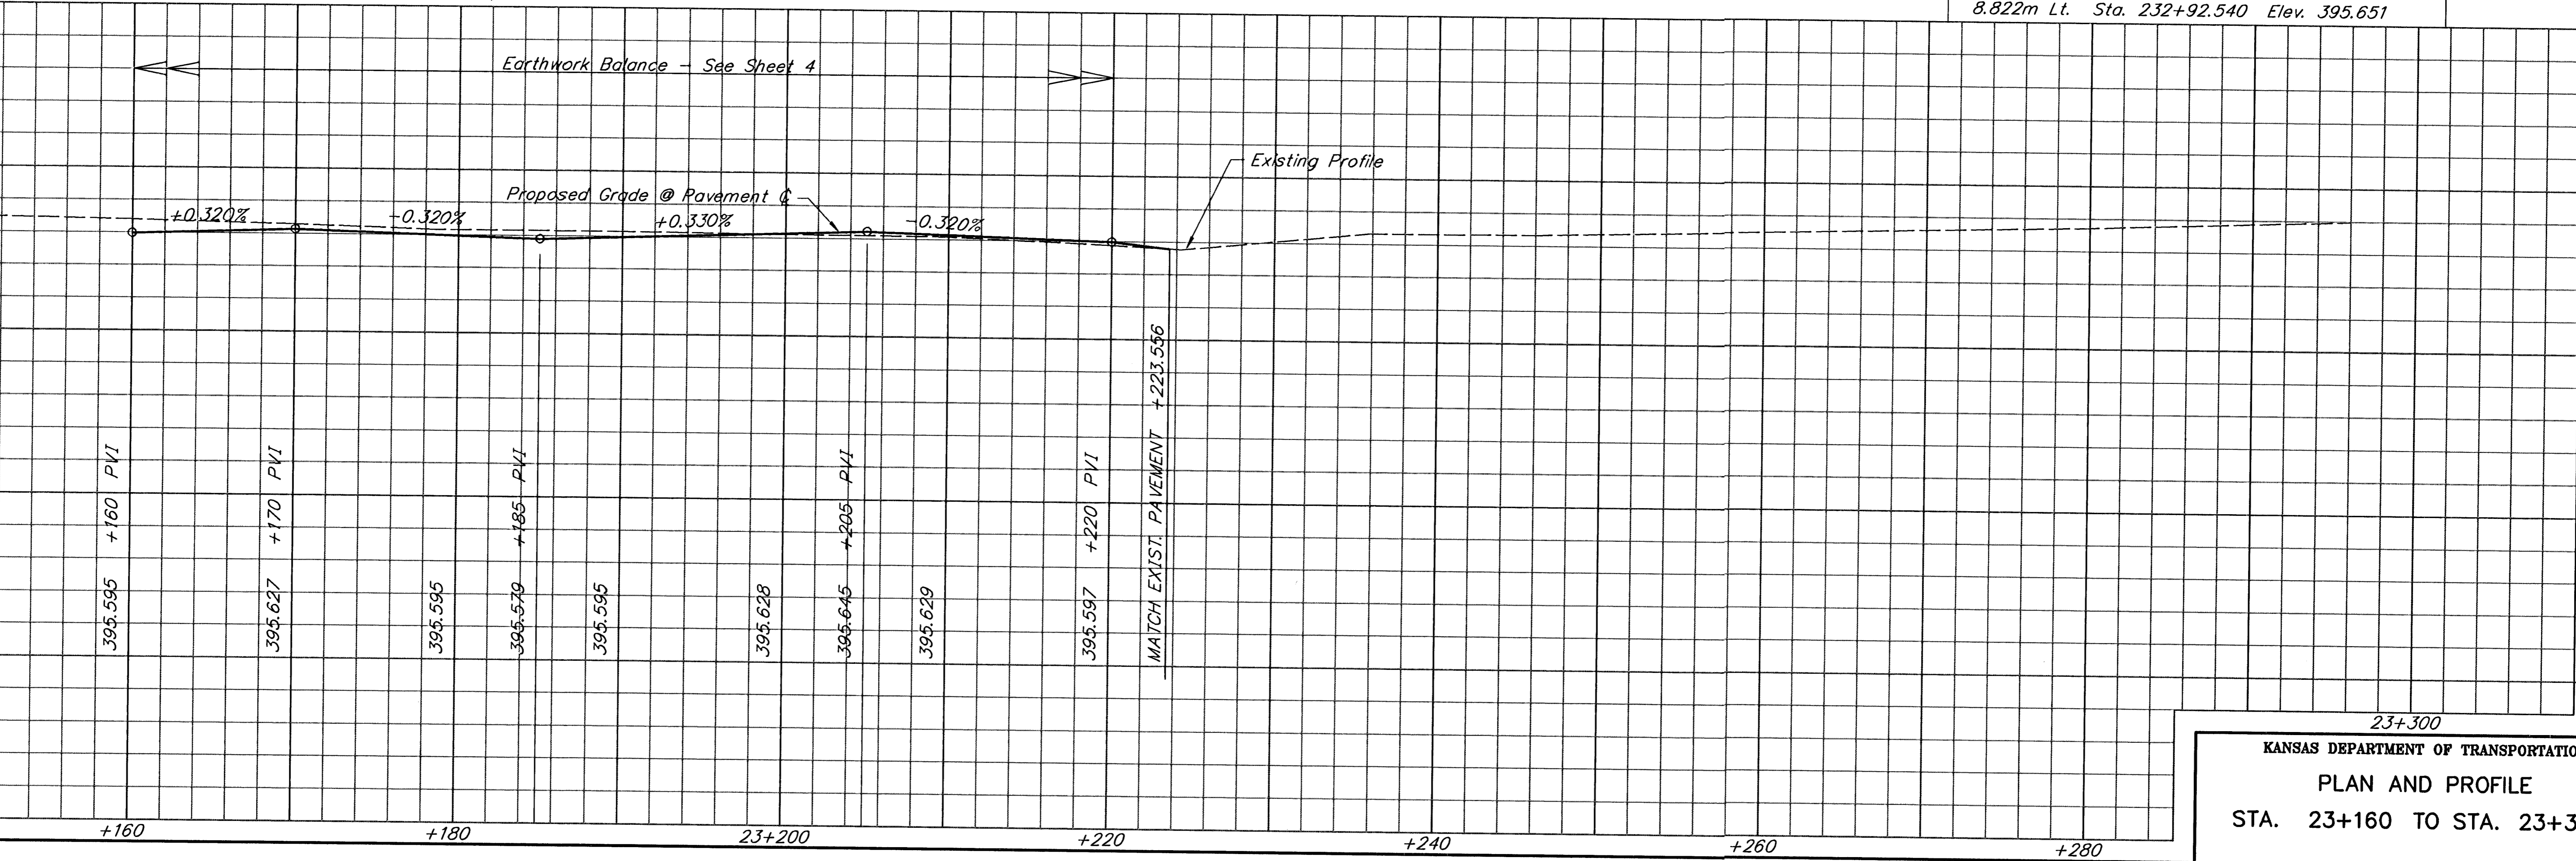
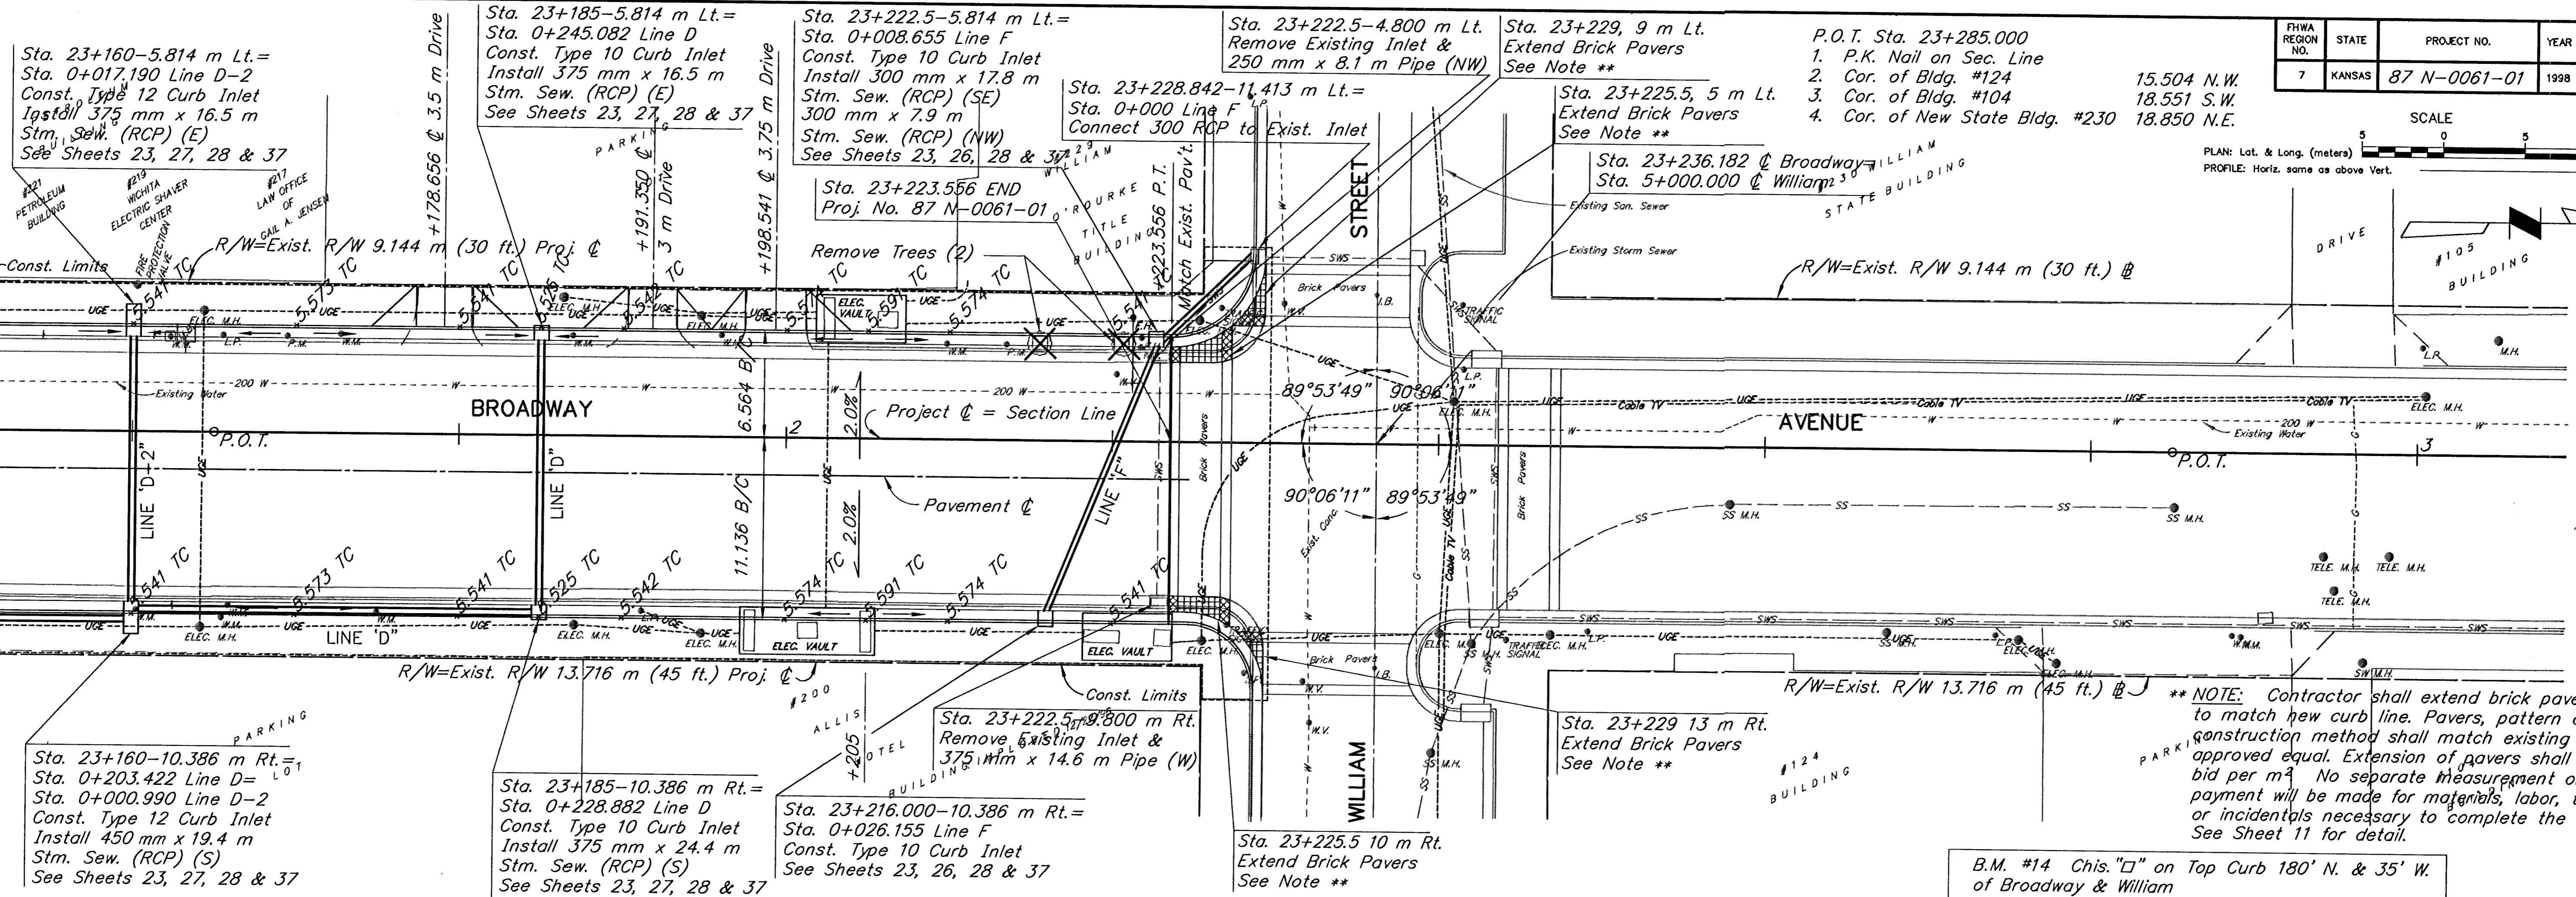


FHWA REGION NO.	STATE	PROJECT NO.	YEAR	SHEET NO.	TOTAL SHEETS
7	KANSAS	87 N-0061-01	1998	8	91

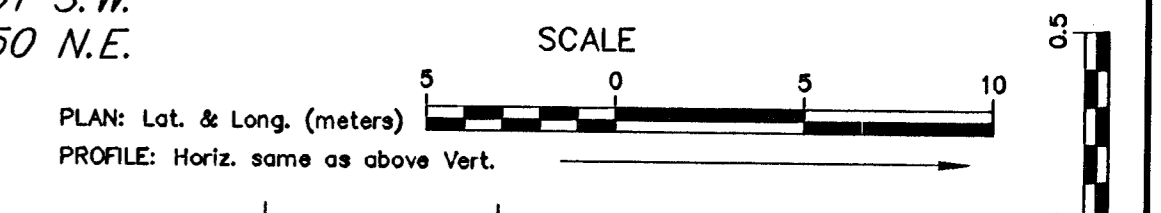

23+300
 KANSAS DEPARTMENT OF TRANSPORTATION
 PLAN AND PROFILE
 STA. 23+160 TO STA. 23+300

SURV. PLOT CAD. DES. DR. TR. CKD. APP. Last Plot-Date: 05/18/98 Plot-Time: 8:24 A.M.

**** NOTE:** Contractor shall extend brick pavers to match new curb line. Pavers, pattern and construction method shall match existing or approved equal. Extension of pavers shall be bid per m². No separate measurement or payment will be made for materials, labor, tools or incidentals necessary to complete the work. See Sheet 11 for detail.

B.M. #14 Chis. "D" on Top Curb 180' N. & 35' W. of Broadway & William
 8.822m Lt. Sta. 232+92.540 Elev. 395.651