


FHWA REGION NO.	STATE	PROJECT NO.	YEAR	SHEET NO.	TOTAL SHEETS
7	KANSAS	87TE-0073-01	1997	1	66
FEDERAL AID NO. TEA-T007 (301)					

STATE OF KANSAS DEPARTMENT OF TRANSPORTATION FEDERAL AID PROJECT PLAN AND PROFILE OF PROPOSED K-96 BIKE PATH

**CITY PROJECT NO.
472-82675
INDEX CODE:
706325**

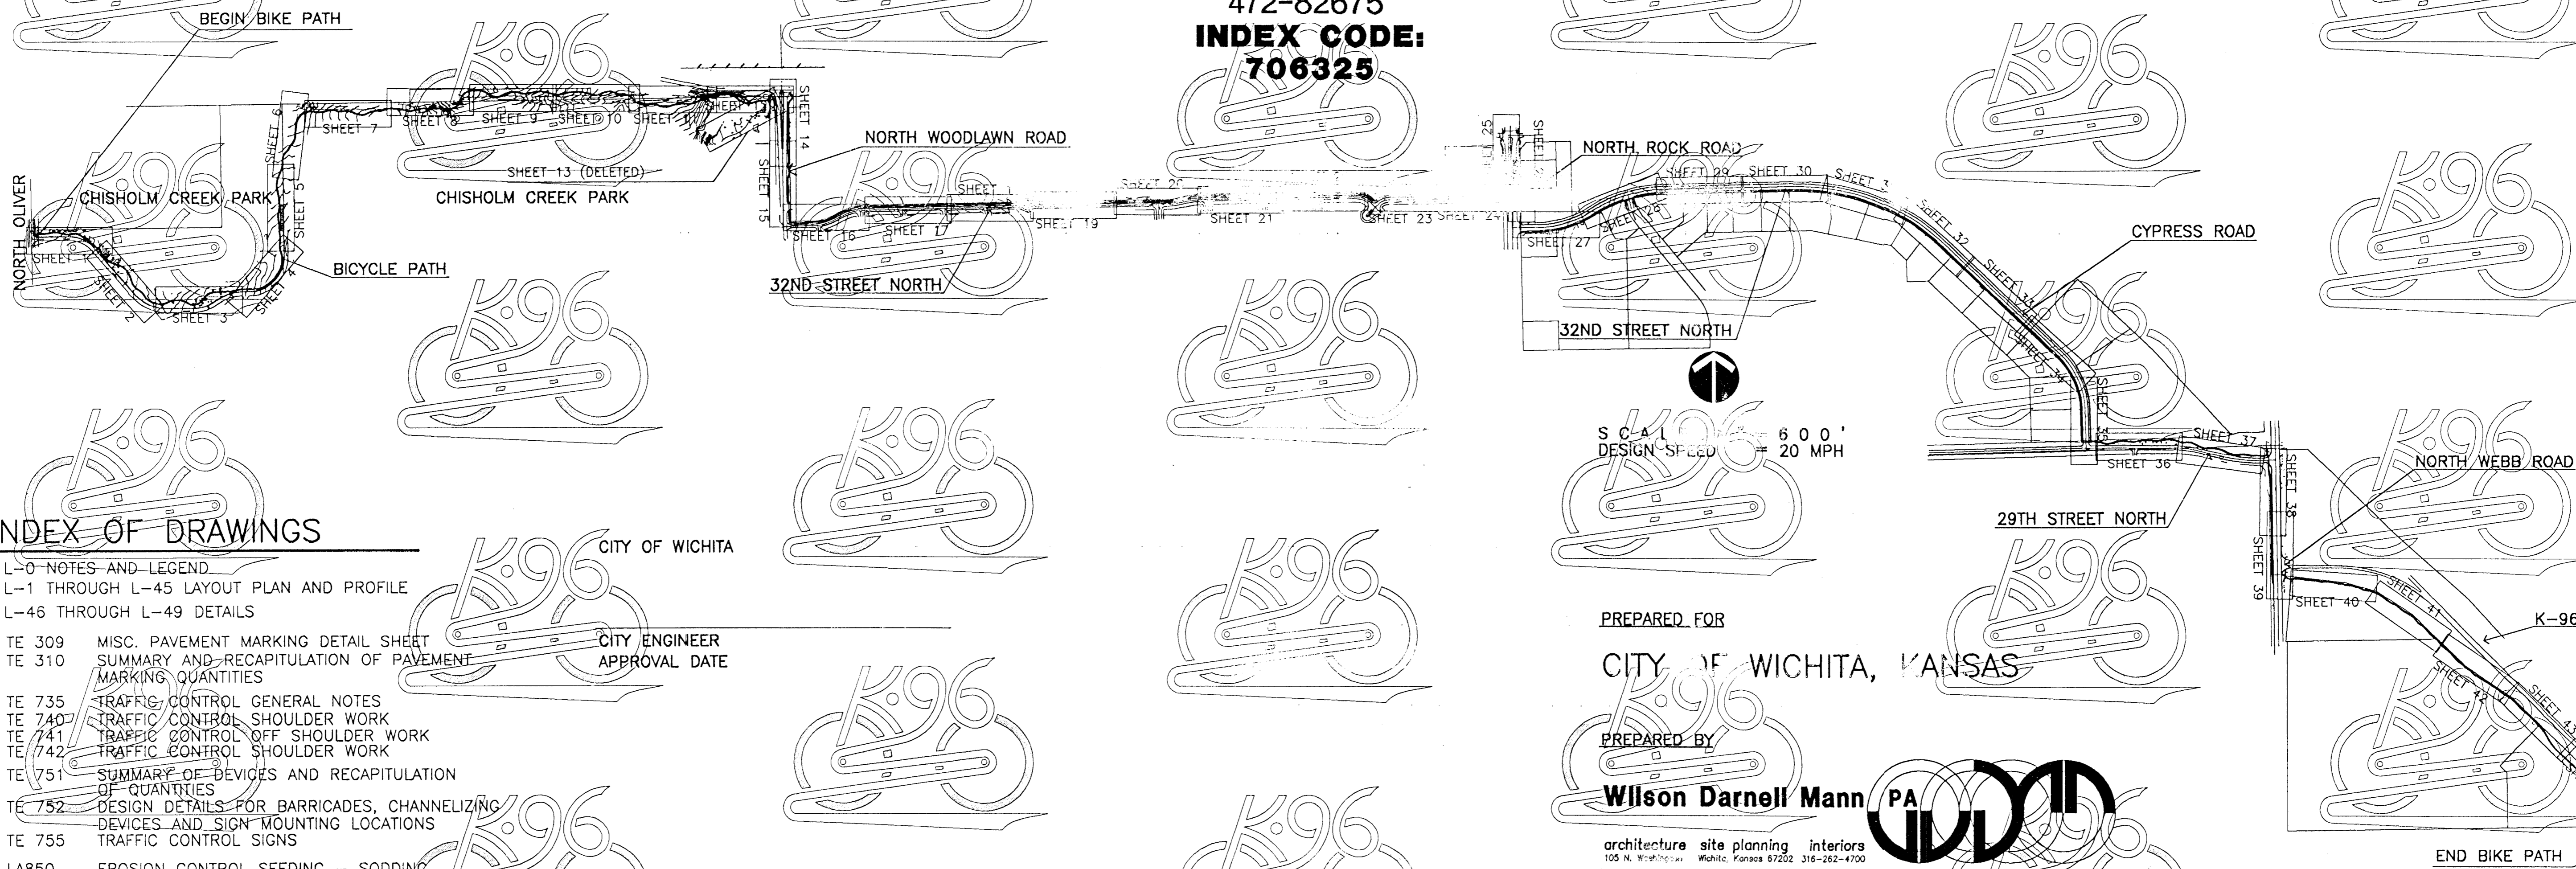

INDEX OF DRAWINGS

- L-0 NOTES AND LEGEND
- L-1 THROUGH L-45 LAYOUT PLAN AND PROFILE
- L-46 THROUGH L-49 DETAILS

- TE 309 MISC. PAVEMENT MARKING DETAIL SHEET
- TE 310 SUMMARY AND RECAPITULATION OF PAVEMENT MARKING QUANTITIES

- TE 735 TRAFFIC CONTROL GENERAL NOTES
- TE 740 TRAFFIC CONTROL SHOULDER WORK
- TE 741 TRAFFIC CONTROL OFF SHOULDER WORK
- TE 742 TRAFFIC CONTROL SHOULDER WORK

- TE 751 SUMMARY OF DEVICES AND RECAPITULATION OF QUANTITIES
- TE 752 DESIGN DETAILS FOR BARRICADES, CHANNELIZING DEVICES AND SIGN MOUNTING LOCATIONS
- TE 755 TRAFFIC CONTROL SIGNS

- LA850 EROSION CONTROL SEEDING - SODDING
- LA852A TEMP. PROJECT WATER POLLUTION CONTROL
- LA852B TEMP. PROJECT WATER POLLUTION CONTROL
- LA852C TEMP. PROJECT WATER POLLUTION CONTROL
- LA852D TEMP. PROJECT WATER POLLUTION CONTROL
- LA852E TEMP. PROJECT WATER POLLUTION CONTROL

PREPARED FOR
CITY OF WICHITA, KANSAS

PREPARED BY
Wilson Darnell Mann PA
architecture site planning interiors
105 N. Wichita Way Wichita, Kansas 67202 316-262-4700

