



NOTE:
 PROVIDE TRAFFIC CONTROL
 PER KANSAS DEPARTMENT
 OF TRANSPORTATION
 GUIDELINES AND TRAFFIC
 CONTROL SHEETS L-50
 TO L-57

LAYOUT PLAN

SCALE: 1" = 20'-0"

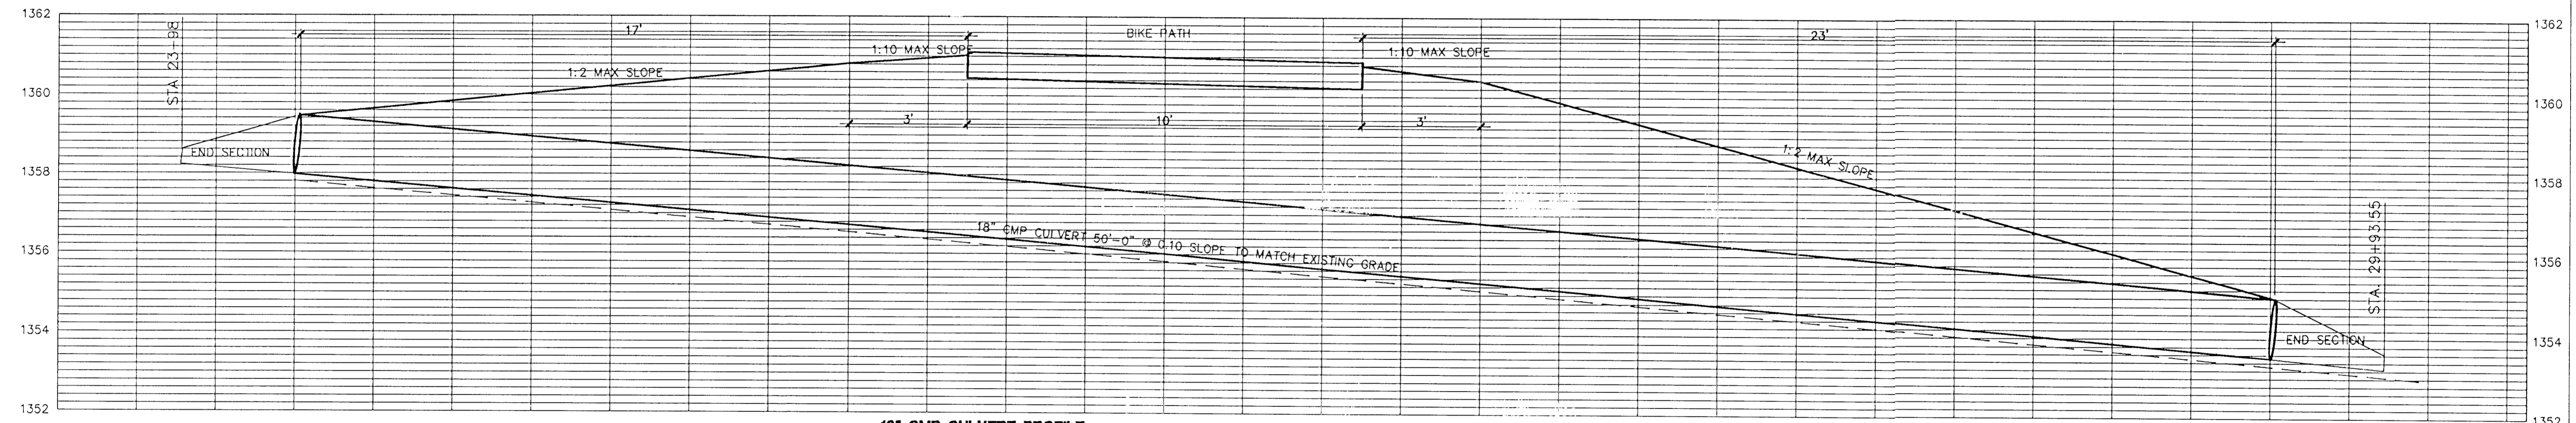


18" CMP CULVERT PROFILE

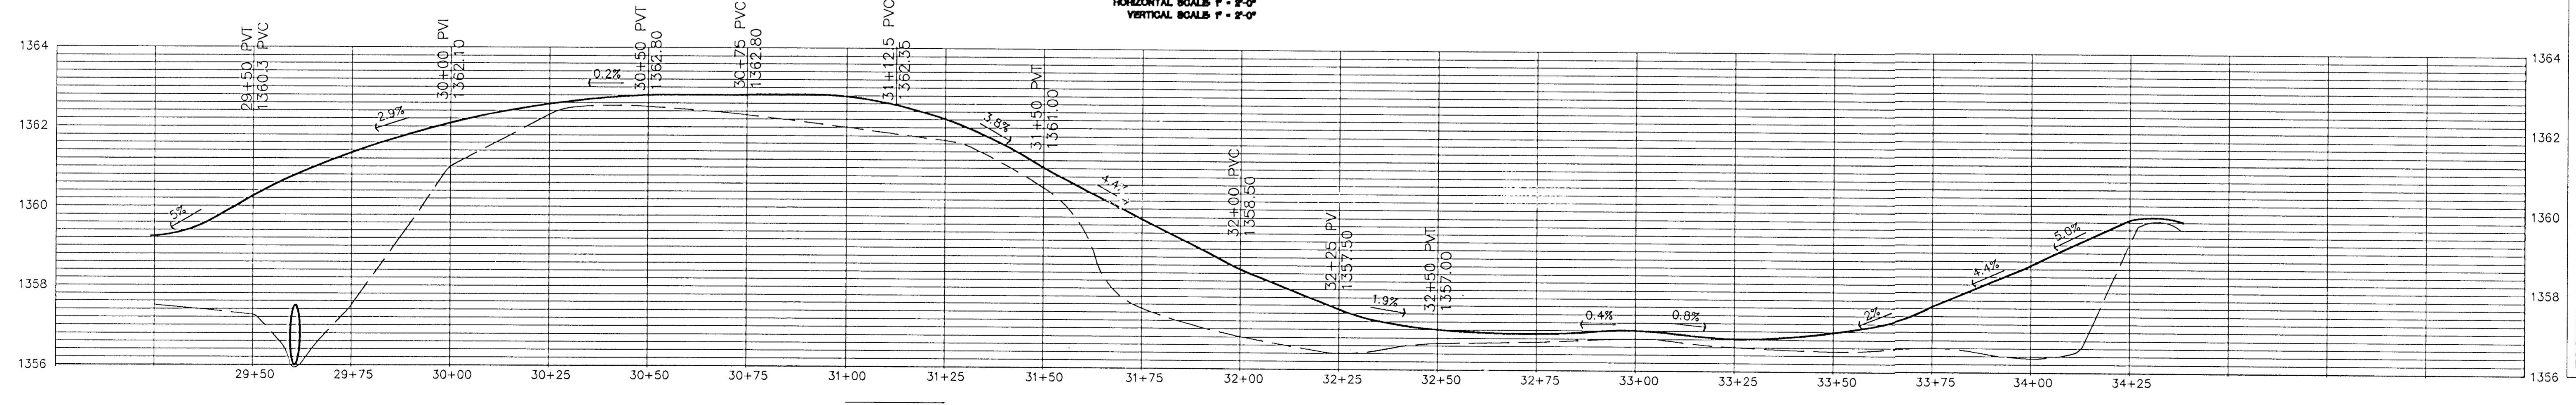

PROFILE

HORIZONTAL SCALE: 1" = 20'-0"
 VERTICAL SCALE: 1" = 2'-0"

Wilson Darnell Mann PA
 architecture site planning interiors
 105 N. Washington Wichita, Kansas 67202 316-262-4700

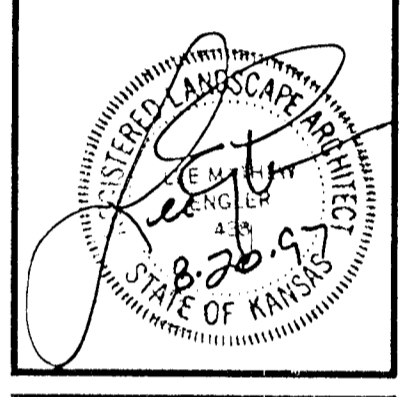

COPYRIGHT © 1994
 Wilson Darnell Mann, PA

prints issued

- 5/1/95 FIELD CHECK
- 11/3/95 NOT ISSUED
- 5/10/96 OFFICE CHECK
- 10/15/96 CONST.
- 3/5/97 FINAL CHECK
- 6/22/97 FINAL REV.

WDM no. 93242

drawn WDM check LME

BIKE PATH
 WICHITA, KANSAS

PLAN & PROFILE