


LAYOUT PLAN


SCALE: 1" = 20'-0"

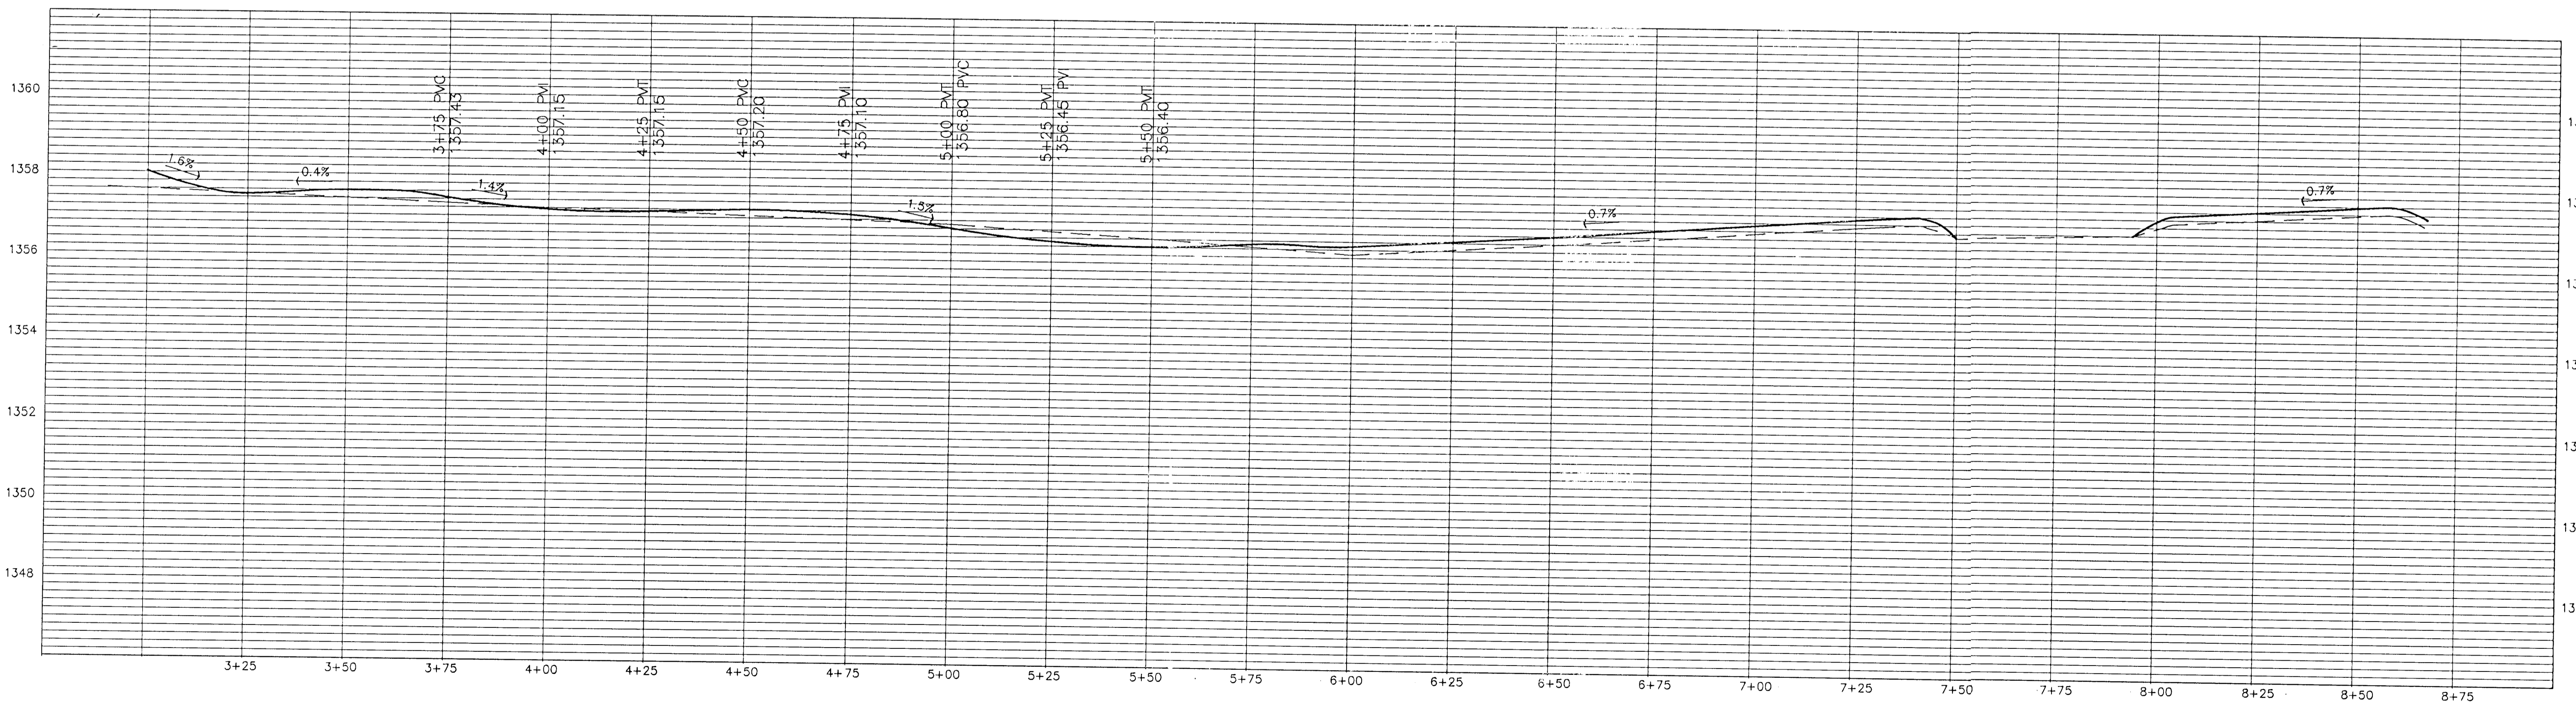

PROFILE

HORIZONTAL SCALE: 1" = 20'-0"
 VERTICAL SCALE: 1" = 2'-0"

Wilson Darnell Mann PA
 architecture site planning interiors
 105 N. Washington Wichita, Kansas 67202 316-262-4700

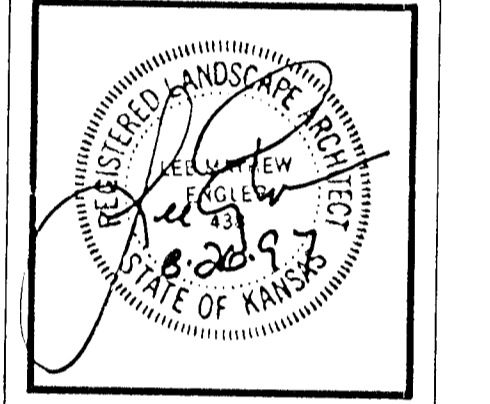

COPYRIGHT © 1994
 Wilson Darnell Mann, PA

- prints issued**
- 5/1/95 FIELD CHECK
 - 11/3/95 OFFICE CHECK
 - 5/10/96 OFFICE CHECK
 - 10/15/96 CONST.
 - 3/5/97 FINAL CHECK
 - 6/02/97 FINAL REV.

WDM no. 93242

Drawn WDM check LME

BIKE PATH
 WICHITA, KANSAS

PLAN & PROFILE

L-15
 17 of 66