


**LAYOUT PLAN**


SCALE: 1" = 20'-0"

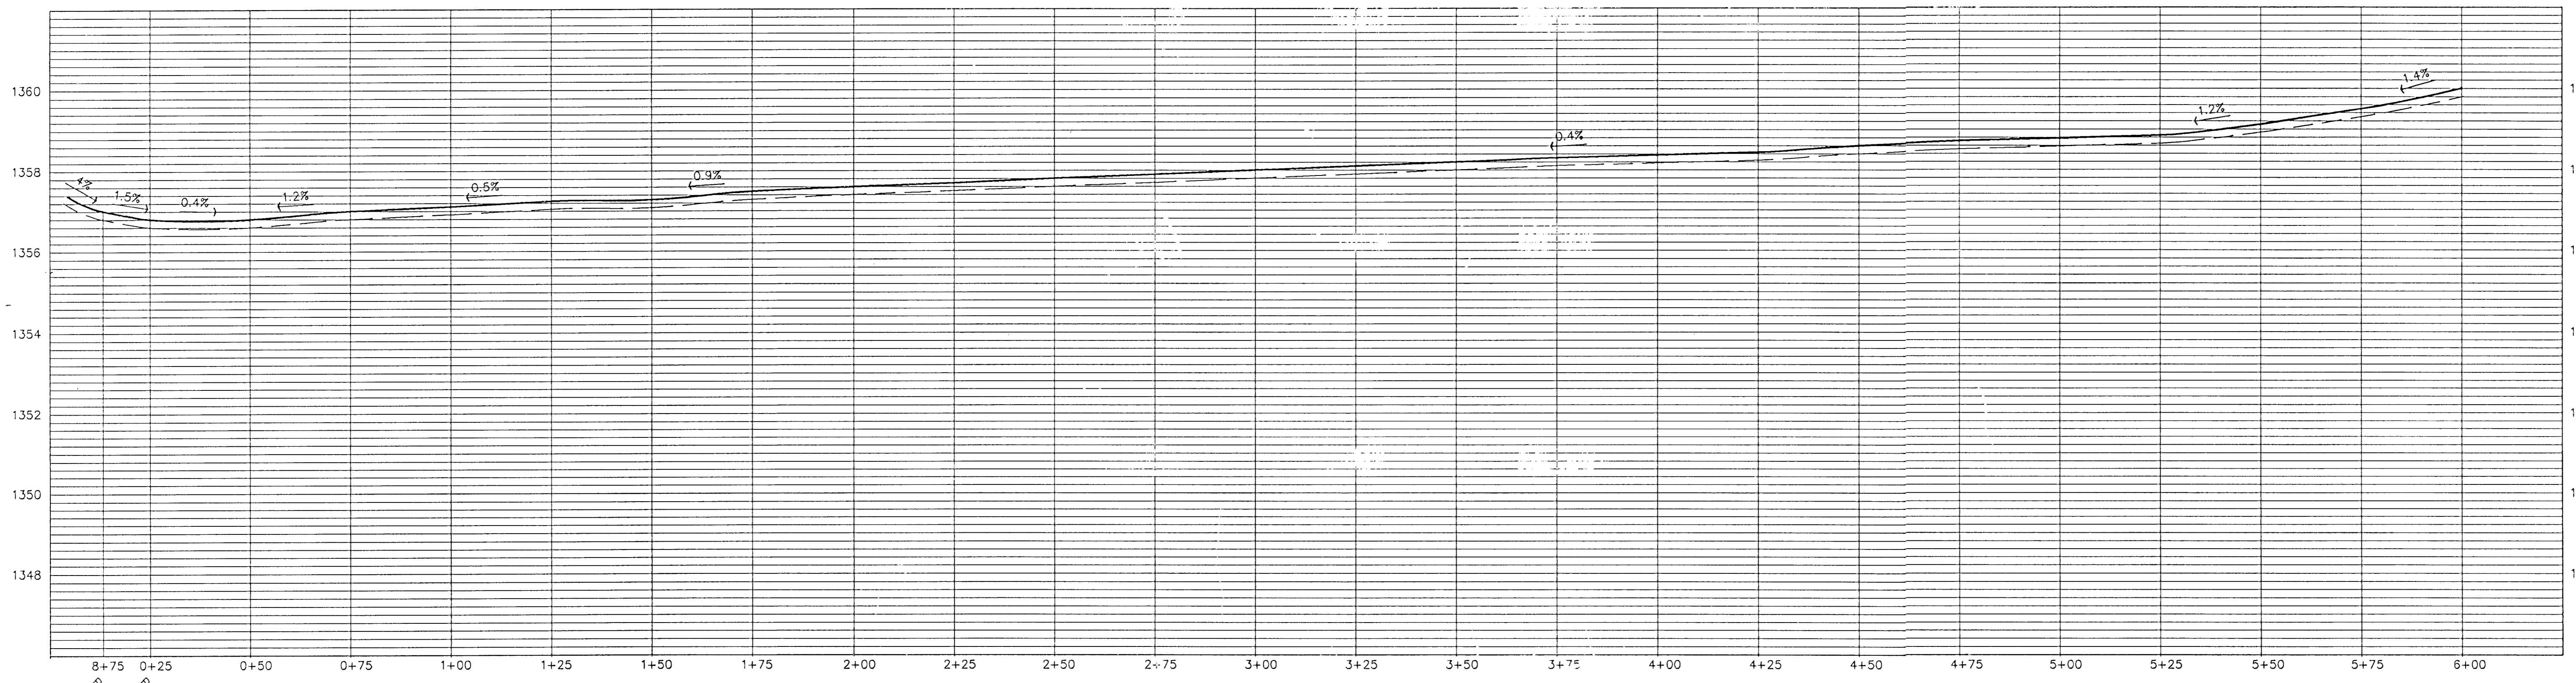

**PROFILE**

HORIZONTAL SCALE: 1" = 20'-0"  
 VERTICAL SCALE: 1" = 2'-0"

**Wilson Darnell Mann PA**  
 architecture site planning interiors  
 Wichita, Kansas 67202 316-262-4700  
 105 N. Washington

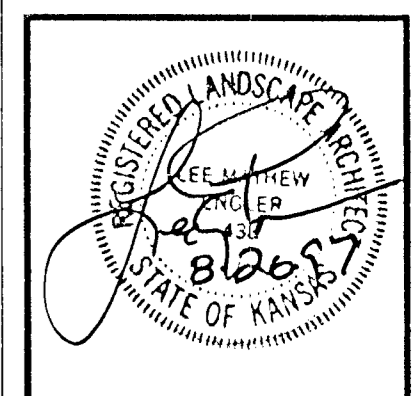

COPYRIGHT © 1994  
 Wilson Darnell Mann, PA

**prints issued**  
 5/1/95 FIELD CHECK  
 11/3/95 OFFICE CHECK  
 5/10/96 OFFICE CHECK  
 10/15/96 CONST.  
 3/15/97 FINAL CHECK  
 6/22/97 FINAL REV.

**WDM no. 93242**  
 drawn WDM check LME

**BIKE PATH**  
 WICHITA, KANSAS

PLAN & PROFILE