



**LAYOUT PLAN**

SCALE: 1" = 20'-0"

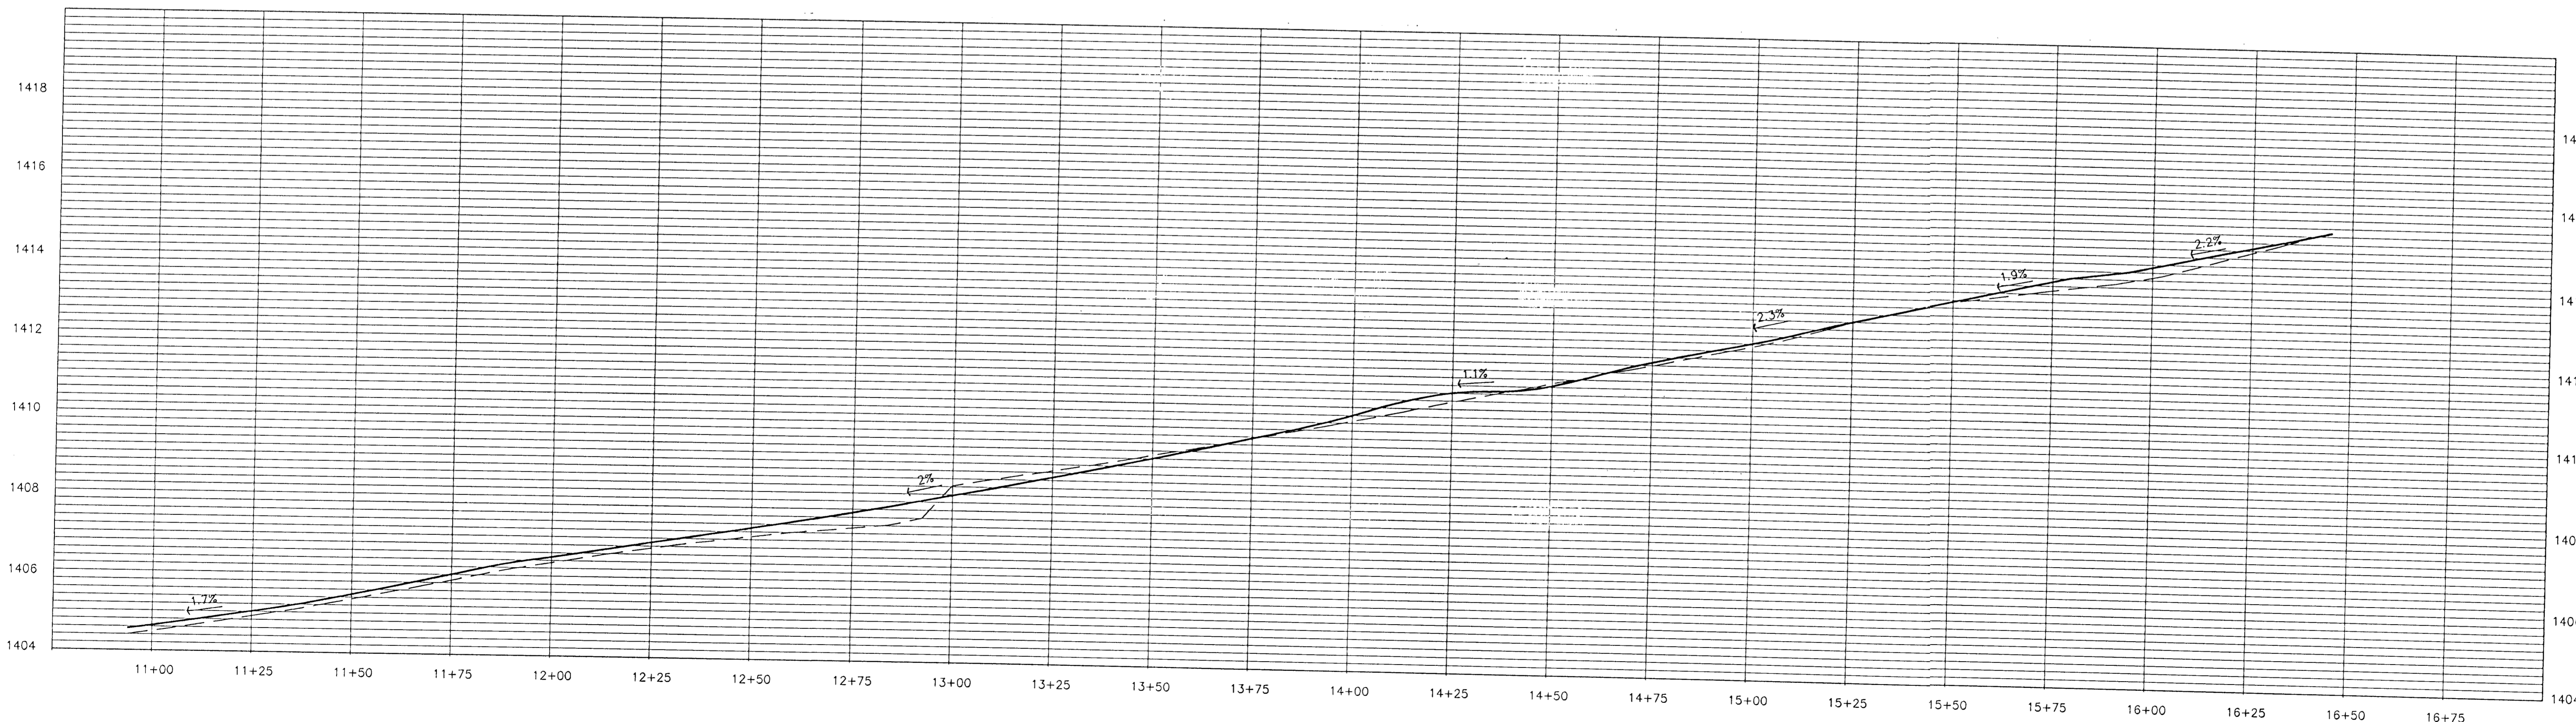


**PROFILE**

HORIZONTAL SCALE: 1" = 20'-0"  
 VERTICAL SCALE: 1" = 2'-0"

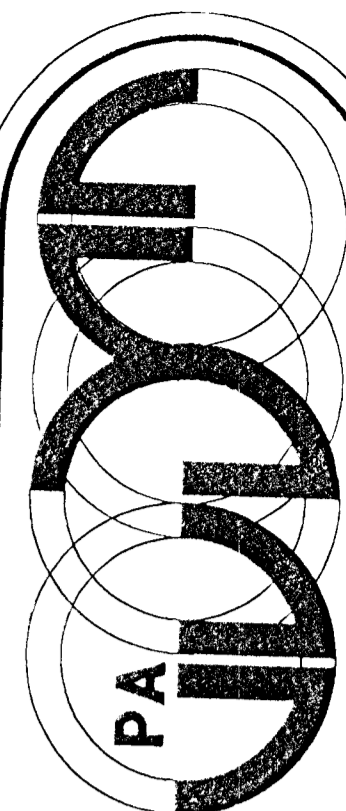

**Wilson Darnell Mann PA**  
 architecture site planning interiors  
 105 N. Washington  
 Wichita, Kansas 67202 316-262-4700

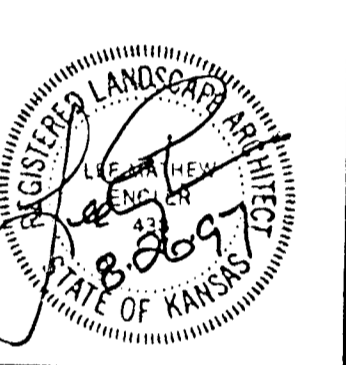


COPYRIGHT © 1994  
 Wilson Darnell Mann, PA

**prints issued**  
 5/1/85 FIELD CHECK  
 11/3/85 OFFICE CHECK  
 5/12/86 OFFICE CHECK  
 12/15/86 CONST.  
 3/5/91 FINAL CHECK

**WDM no. 93242**

drawn WDM check LME

**BIKE PATH**  
 WICHITA, KANSAS

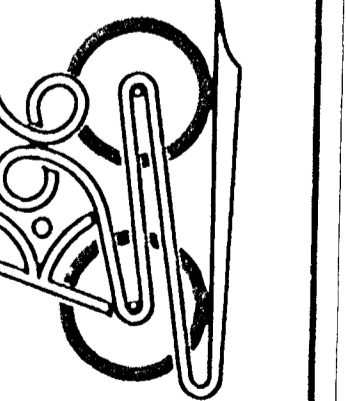

PLAN & PROFILE

**L-29**

31 of 66