



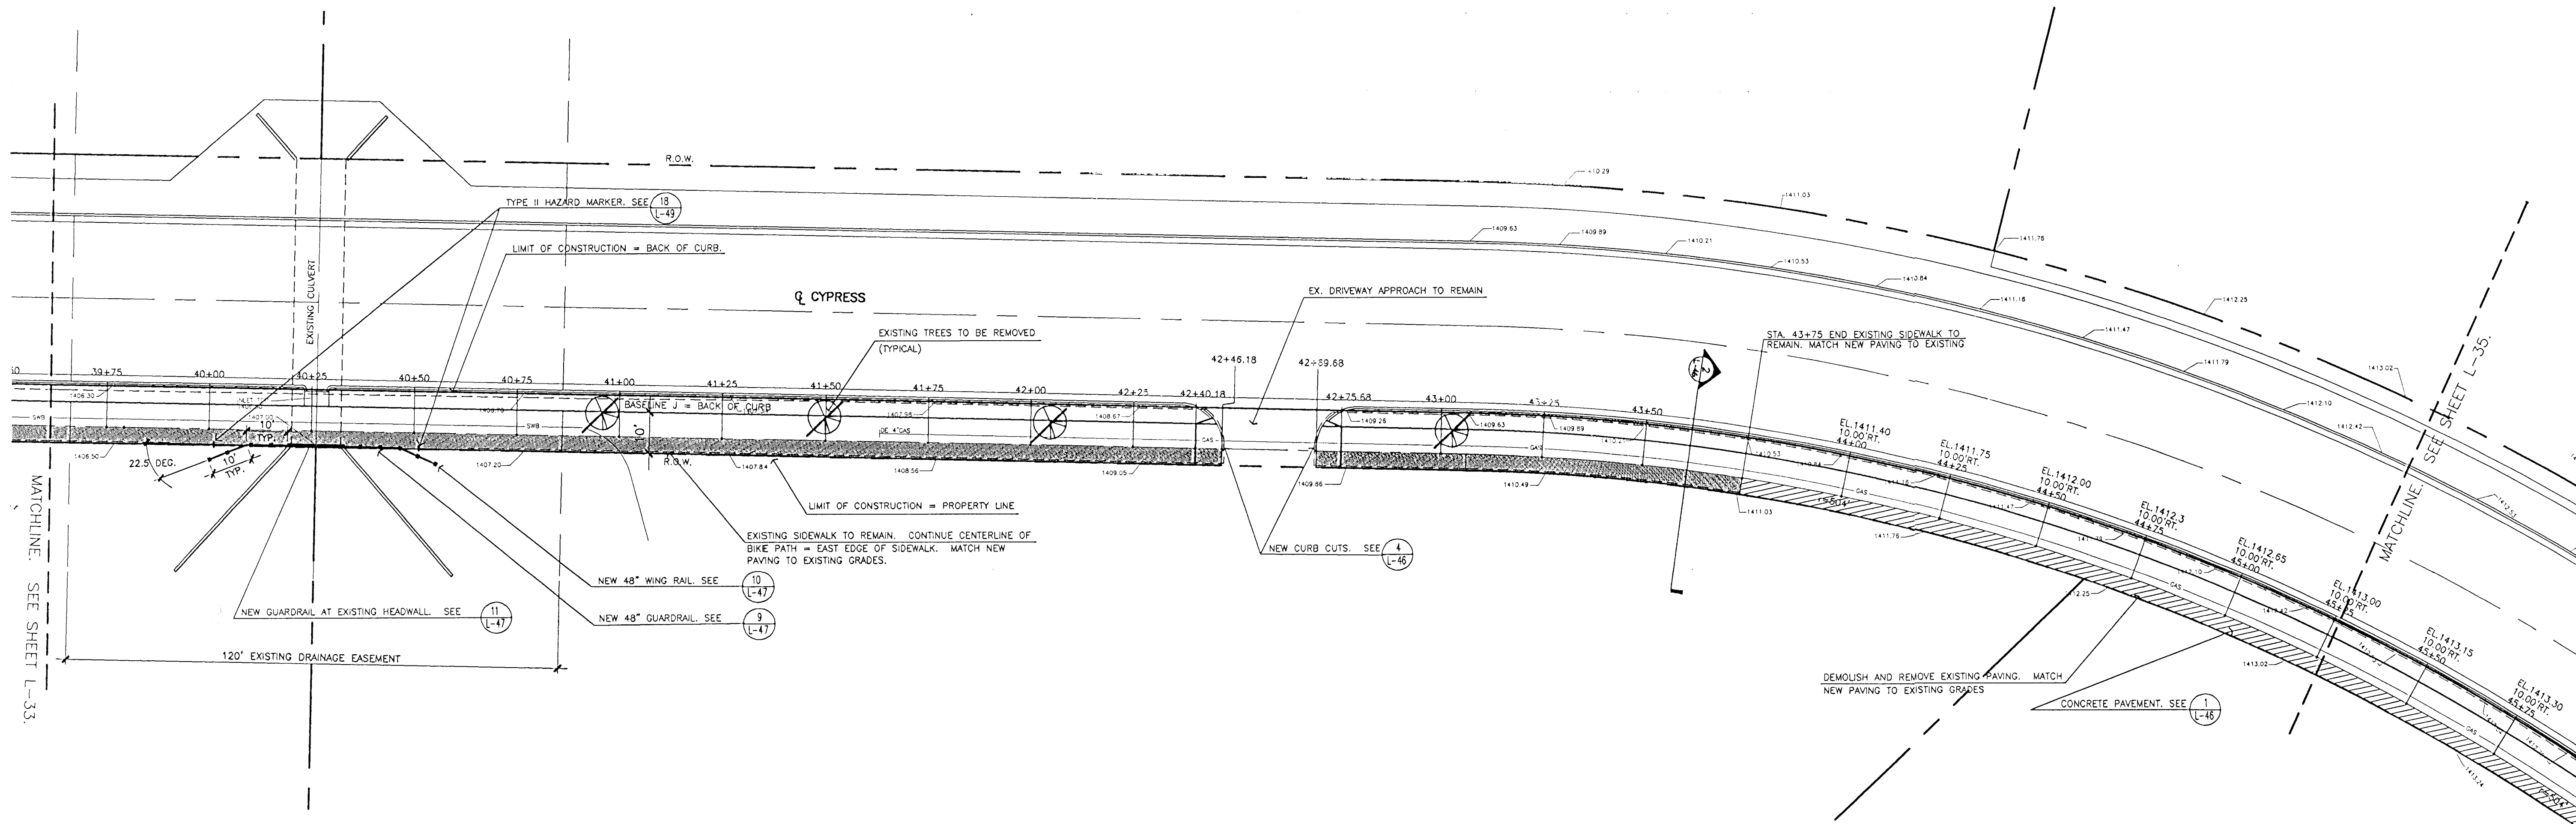


LAYOUT PLAN

SCALE: 1" = 20'-0"

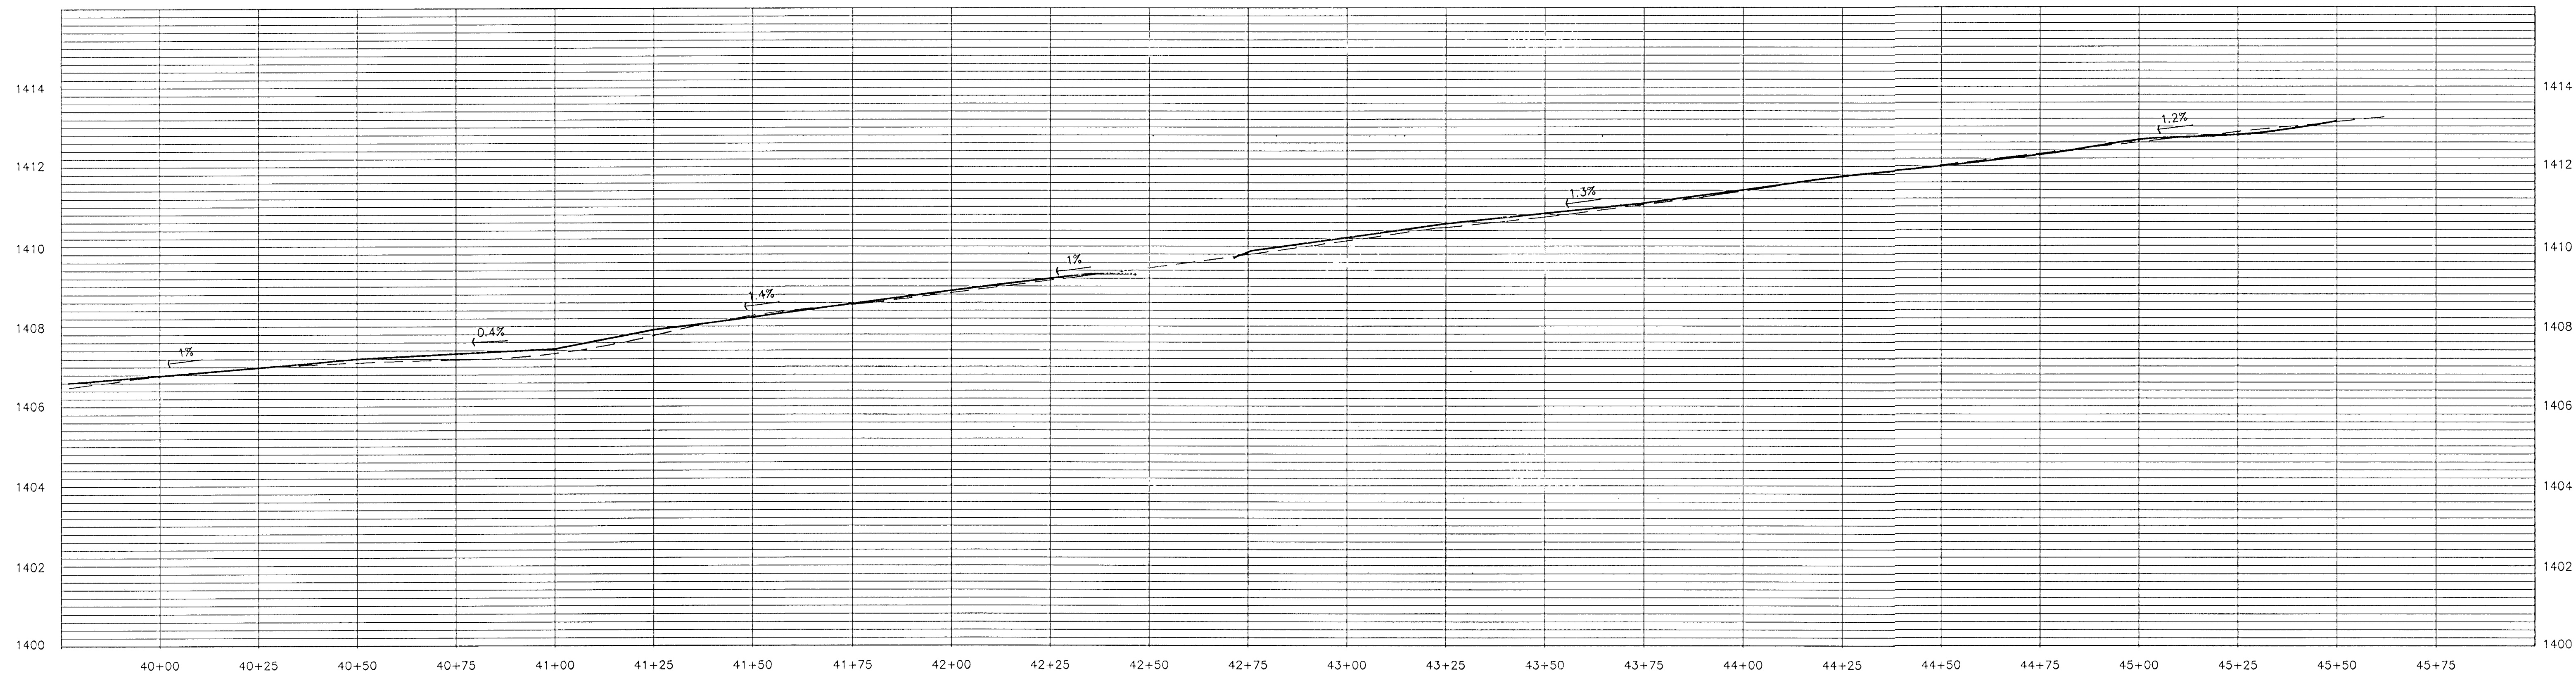


PROFILE

HORIZONTAL SCALE: 1" = 20'-0"
VERTICAL SCALE: 1" = 2'-0"

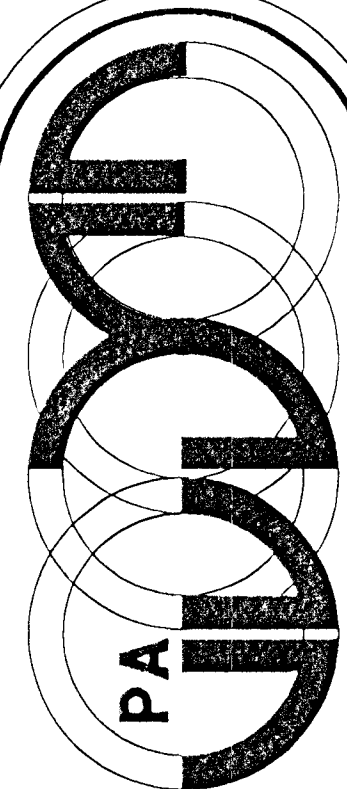


Wilson Darnell Mann PA
architecture site planning interiors
Wichita, Kansas 67202 316-262-4700

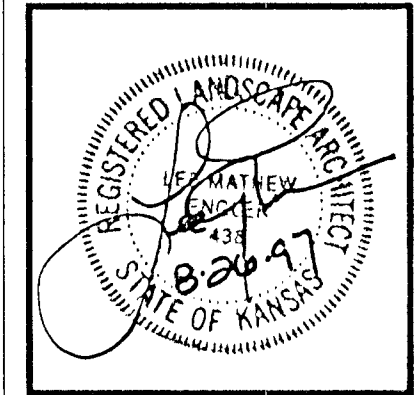

COPYRIGHT © 1994
Wilson Darnell Mann, PA

prints issued
5/1/95 FIELD CHECK
11/3/95 OFFICE CHECK
5/10/96 OFFICE CHECK
10/15/96 CONST.
3/5/97 FINAL CHECK

WDM no. 93242
drawn WDM check LME

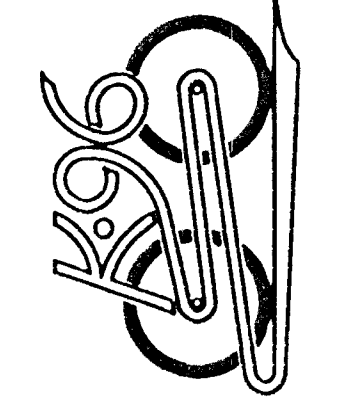

BIKE PATH
WICHITA, KANSAS

PLAN
&
PROFILE