



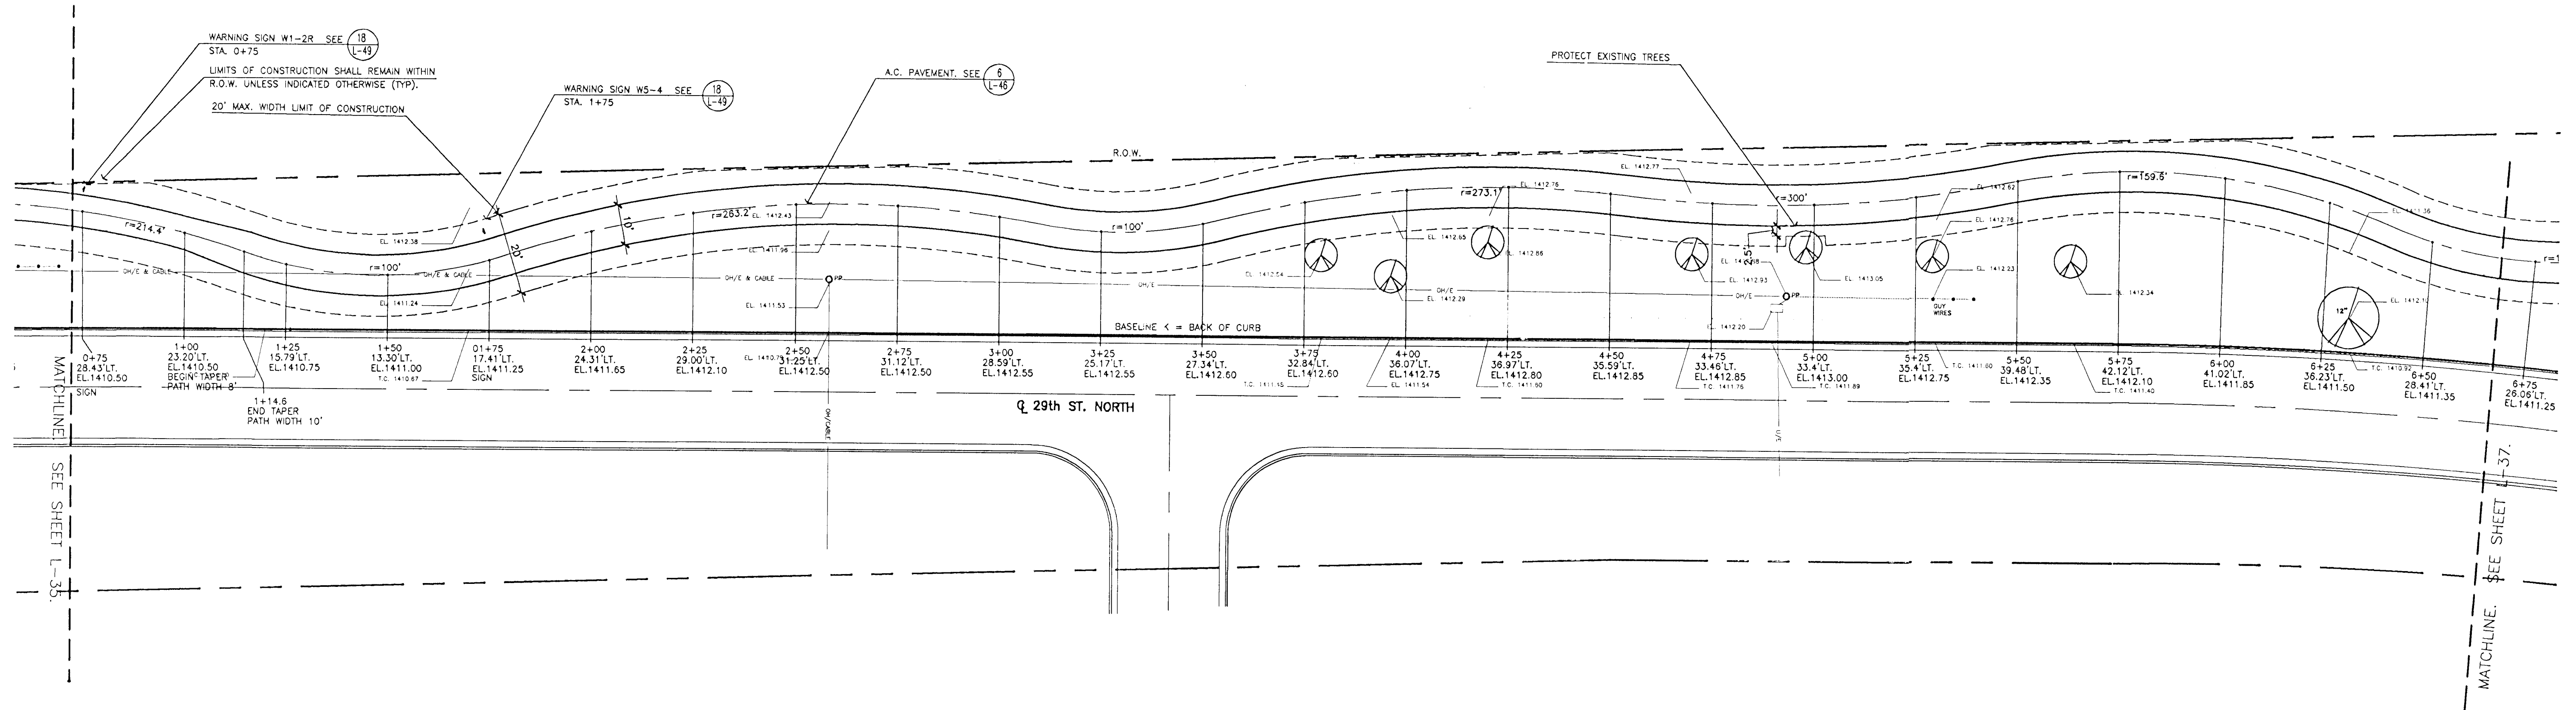


## LAYOUT PLAN

SCALE: 1" = 20'-0"

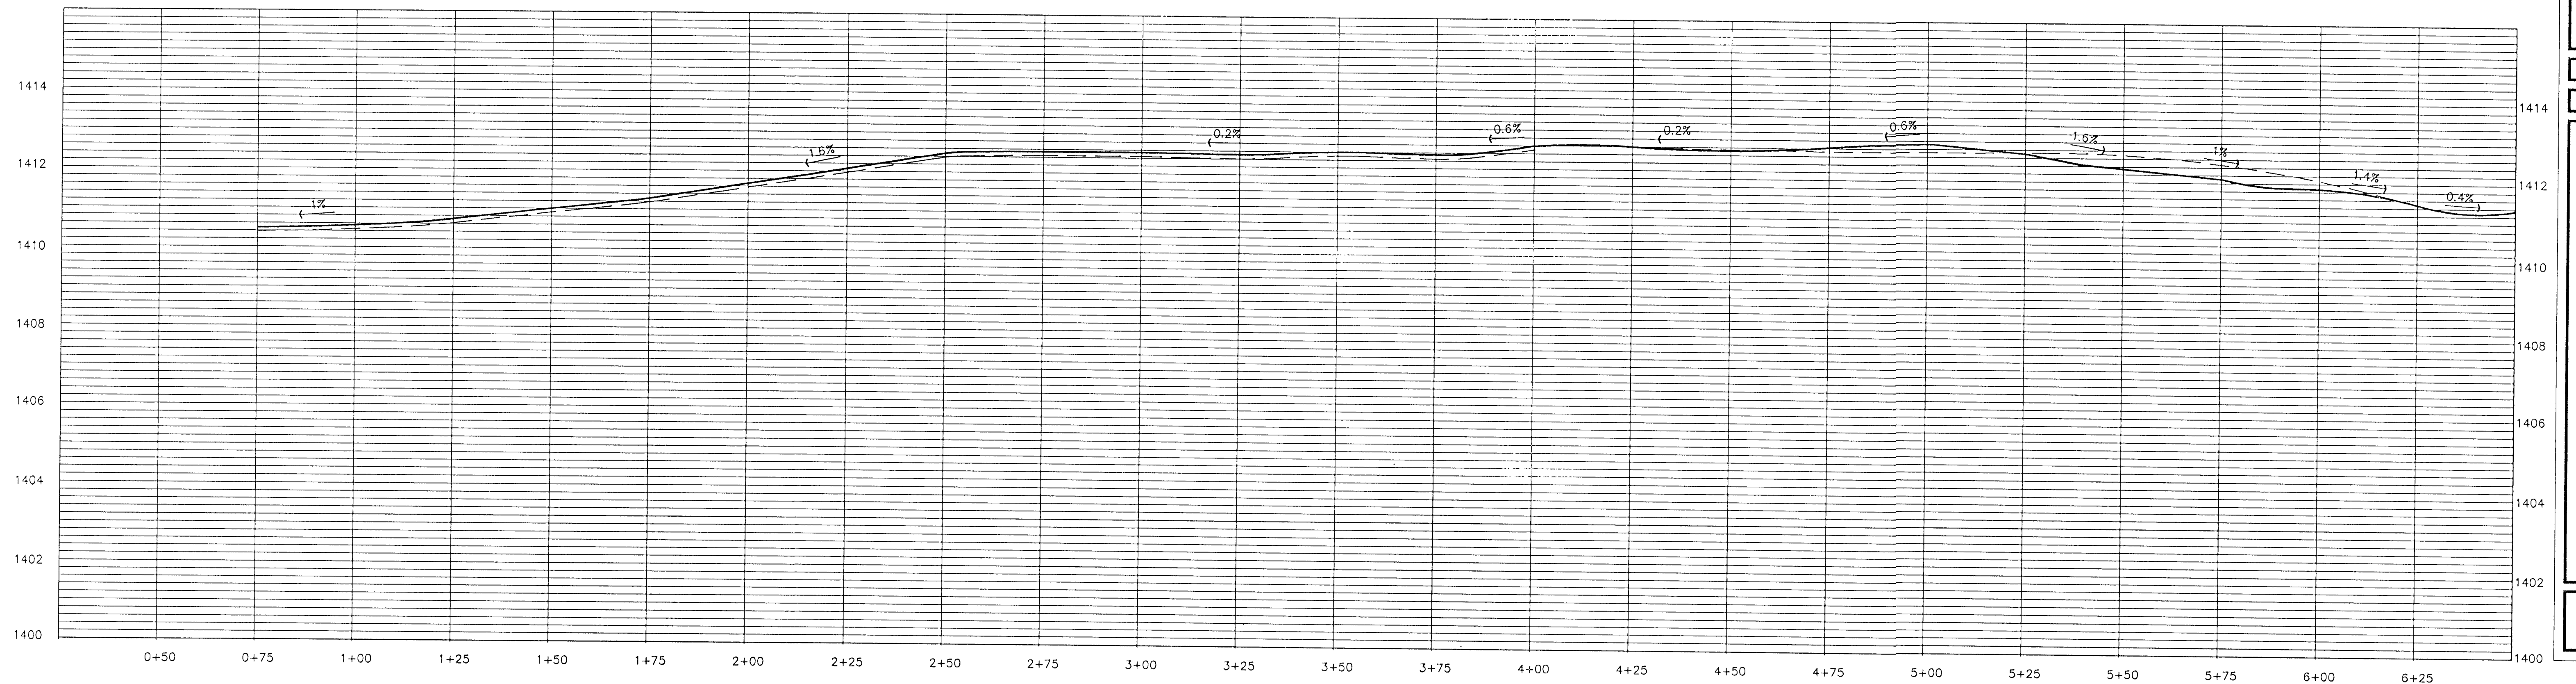


## PROFILE

HORIZONTAL SCALE: 1" = 20'-0"  
VERTICAL SCALE: 1" = 2'-0"

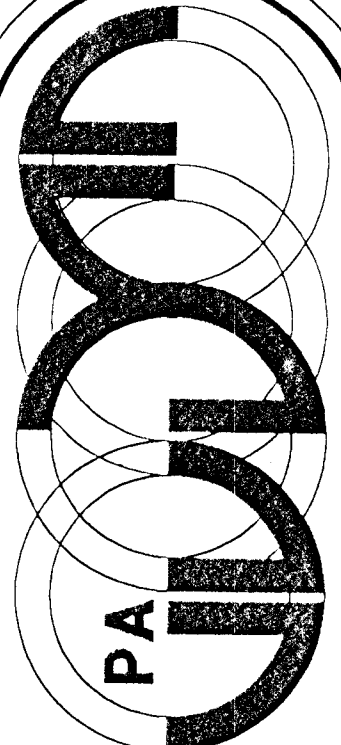

**Wilson Darnell Mann PA**  
architecture site planning interiors  
105 N. Washington  
Wichita, Kansas 67202 316-262-4700

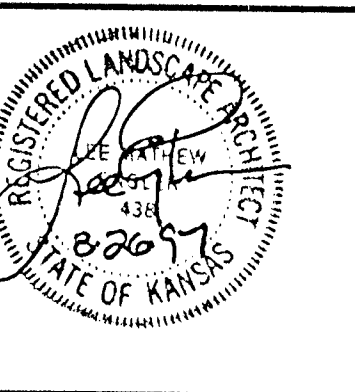


COPYRIGHT © 1994  
Wilson Darnell Mann, PA

**prints issued**  
5/1/95 FIELD CHECK  
11/3/95 OFFICE CHECK  
5/10/96 OFFICE CHECK  
10/15/96 CONST.  
3/5/97 FINAL CHECK  
6/02/97 FINAL REV.

WDM no. 93242

drawn WDM check LME

**BIKE PATH**  
WICHITA, KANSAS

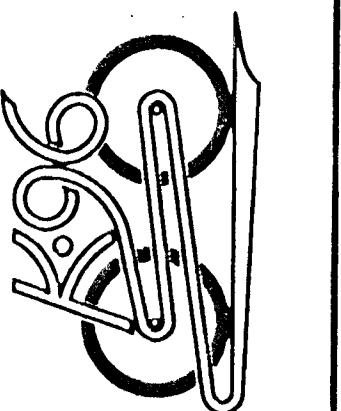

PLAN  
&  
PROFILE

**L-36**

38 of 66