



STA. 5+12.59 (PHASE 2)=
 STA. 5+12.59 (PHASE 1),
 BEGIN CONST.
 N12653.87
 E13004.32

PROP. SSMH TOP=204.50
 FL OUT =183.74 (8"NW)

CONST. 5" A.C. PVMT.
 W/5" CRUSHED ROCK
 BASE ON GEOGRID REINF.

PVI
 ELEV=200.79
 30' V.C.

CONST. COMBINED CURB
 & GUTTER, FULL (6 5/8")

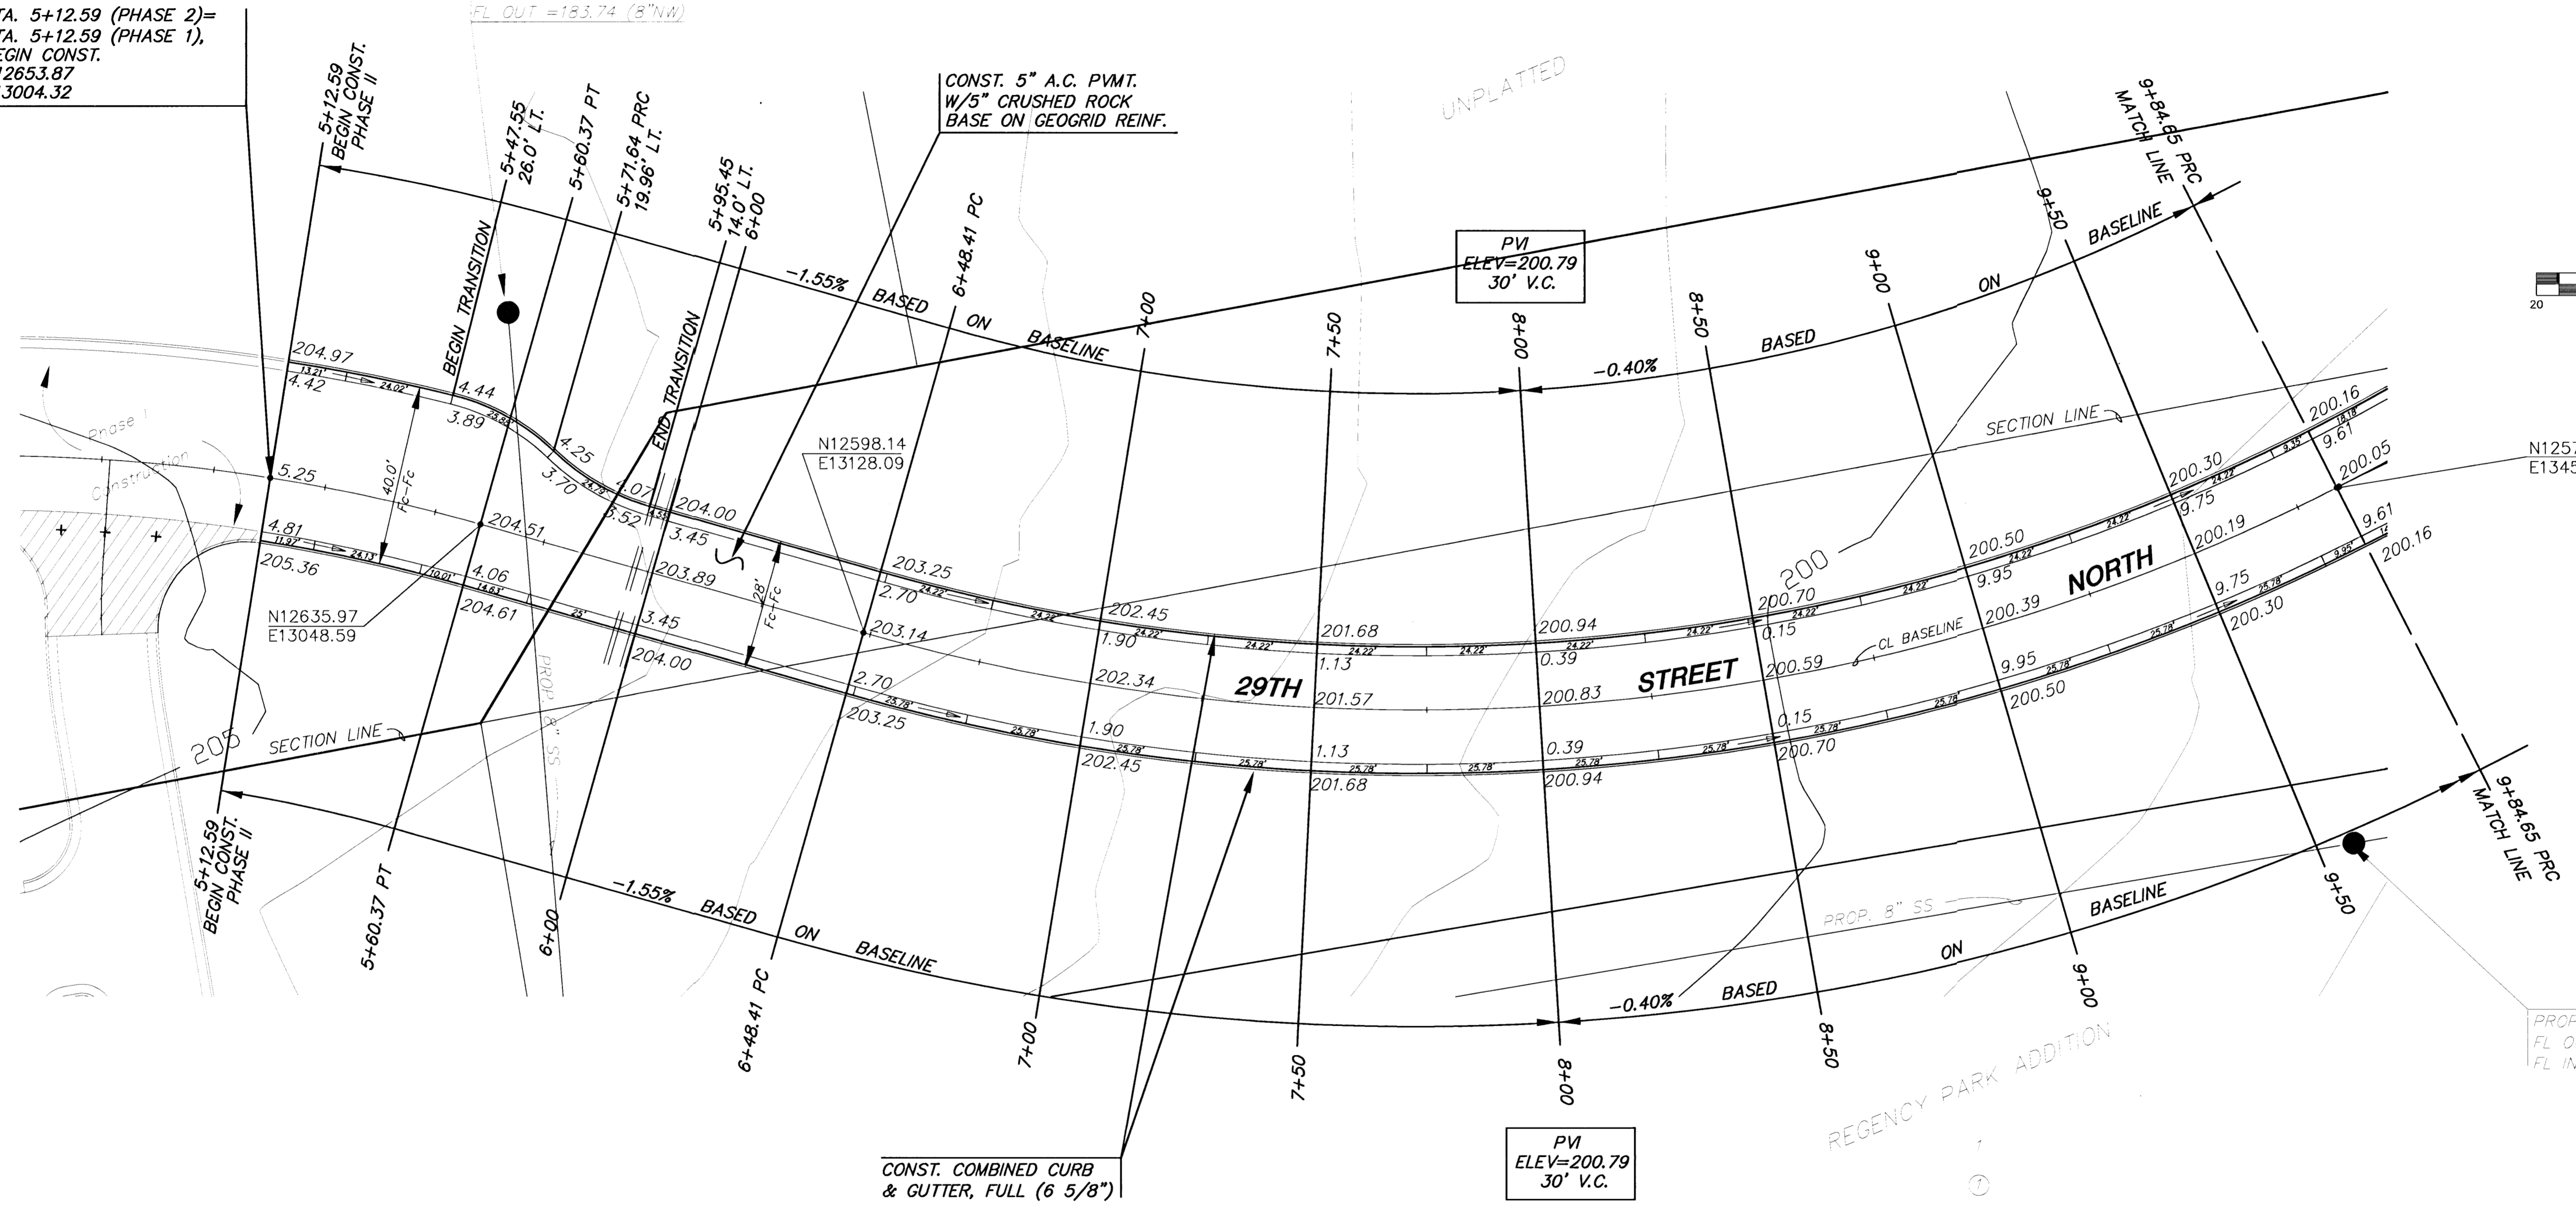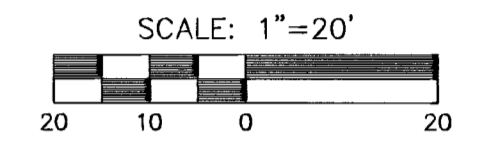

LEGEND

==== (2) 6" PVC PIPE SLEEVES

<p>MID-KANSAS ENGINEERING CONSULTANTS, INC. 411 N. WEBB ROAD WICHITA, KS. 67206 316-684-9600</p>	NORTHEAST BASEBALL/SOCCER COMPLEX - PHASE 2		
	PROJECT NAME		
	PAVING PLANS		
	SHEET TITLE		
JTC DESIGN BY.	DAC DRAWN BY.	JTC CHECKED BY.	
AUGUST 1999 DATE	98026 JOB NO.	5 / 15 SHEET OF	

G:\CIVIL\98026\PAVE\PHASE2\98026_E2.DWG Tue Sep 07 12:57:51 1999