



J:\PROJECTS\2018\1801010519_COUNTRY HOLLOW 2ND_18519 CAD\SHOTS\05 CIVIL\PAV\PHASE 2\18519-05-5000.DWG
 PLOTTED: Thursday, June 17, 2021 @ 01:02PM

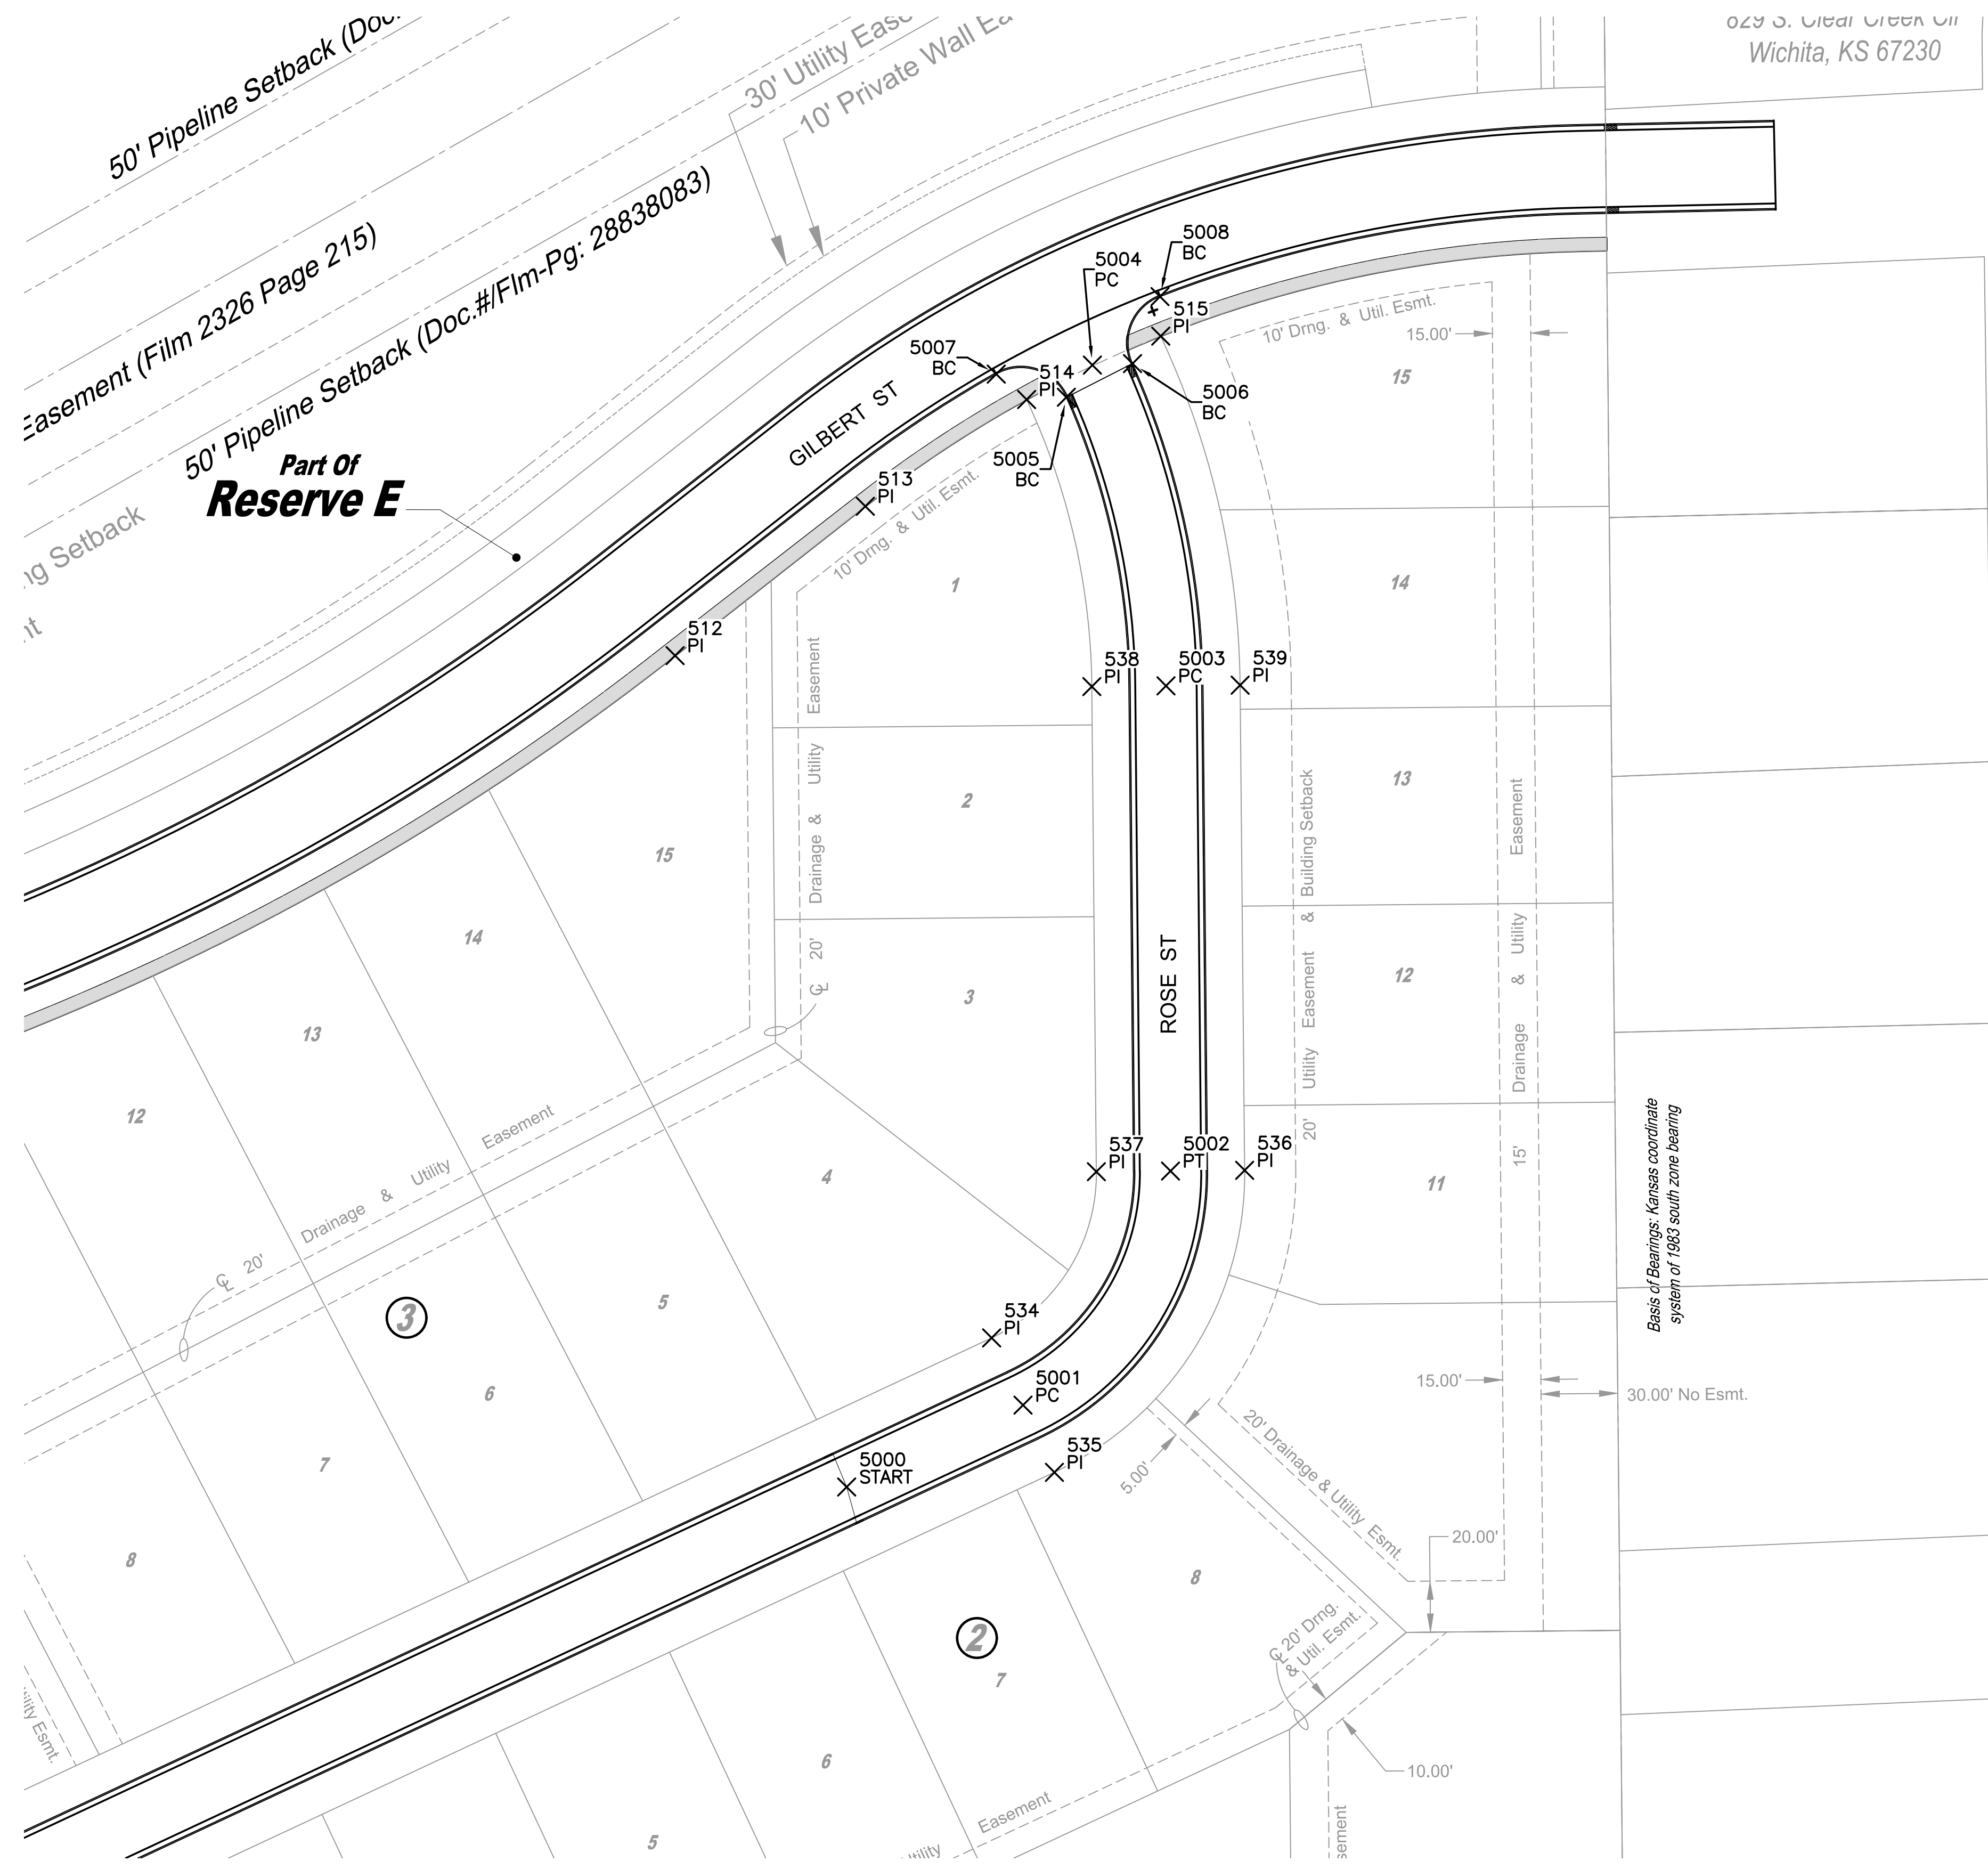

029 S. Great Creek Cir
Wichita, KS 67230

PLAT POINTS			
Point #	Northing	Easting	Desc.
512	1682870.1441	1694064.6641	PI
513	1682928.5473	1694139.0702	PI
514	1682970.2921	1694202.1551	PI
515	1682995.0839	1694254.5899	PI
534	1682603.3571	1694188.4660	PI
535	1682550.8074	1694213.0123	PI
536	1682668.8886	1694287.4123	PI
537	1682668.3476	1694229.4149	PI
538	1682858.0520	1694227.6452	PI
539	1682858.5931	1694285.6427	PI

PAVING POINTS			
Point #	Northing	Easting	Desc.
5000	1682545.0696	1694131.7812	START
5001	1682577.0823	1694200.7392	PC
5002	1682668.6181	1694258.4136	PT
5003	1682858.3225	1694256.6439	PC
5004	1682983.7553	1694227.8705	PC
5005	1682971.1785	1694217.6825	BC
5006	1682984.3499	1694243.5599	BC
5007	1682980.2349	1694190.2767	BC
5008	1683010.5534	1694254.3178	BC

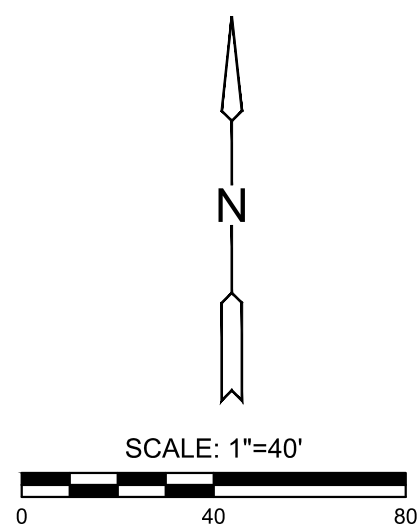

PAVING PLANS FOR
COUNTRY HOLLOW 2ND ADD.
 PHASE 2

©2021
 MKEC Engineering
 All Rights Reserved
 www.mkec.com
 These drawings and their contents, including, but not limited to, all concepts, designs, & ideas are the exclusive property of MKEC Engineering (MKEC), and may not be used or reproduced in any way without the express consent of MKEC.

BUBBLE MAP

PROJECT NO.	472-2021-85417
DATE	JUNE 2021
SCALE	1"=40'
DESIGNED	CRM
DRAWN	CRM
CHECKED	DFL

NO.	REVISION	DATE