


FHWA REGION NO.	STATE	PROJECT NUMBER	FISCAL YEAR	SHEET NUMBER	TOTAL SHEETS
7	KANSAS	87N-0127-01	1999	11	90

BY	DATE

REFERENCES NOTED	REFERENCES CHECKED

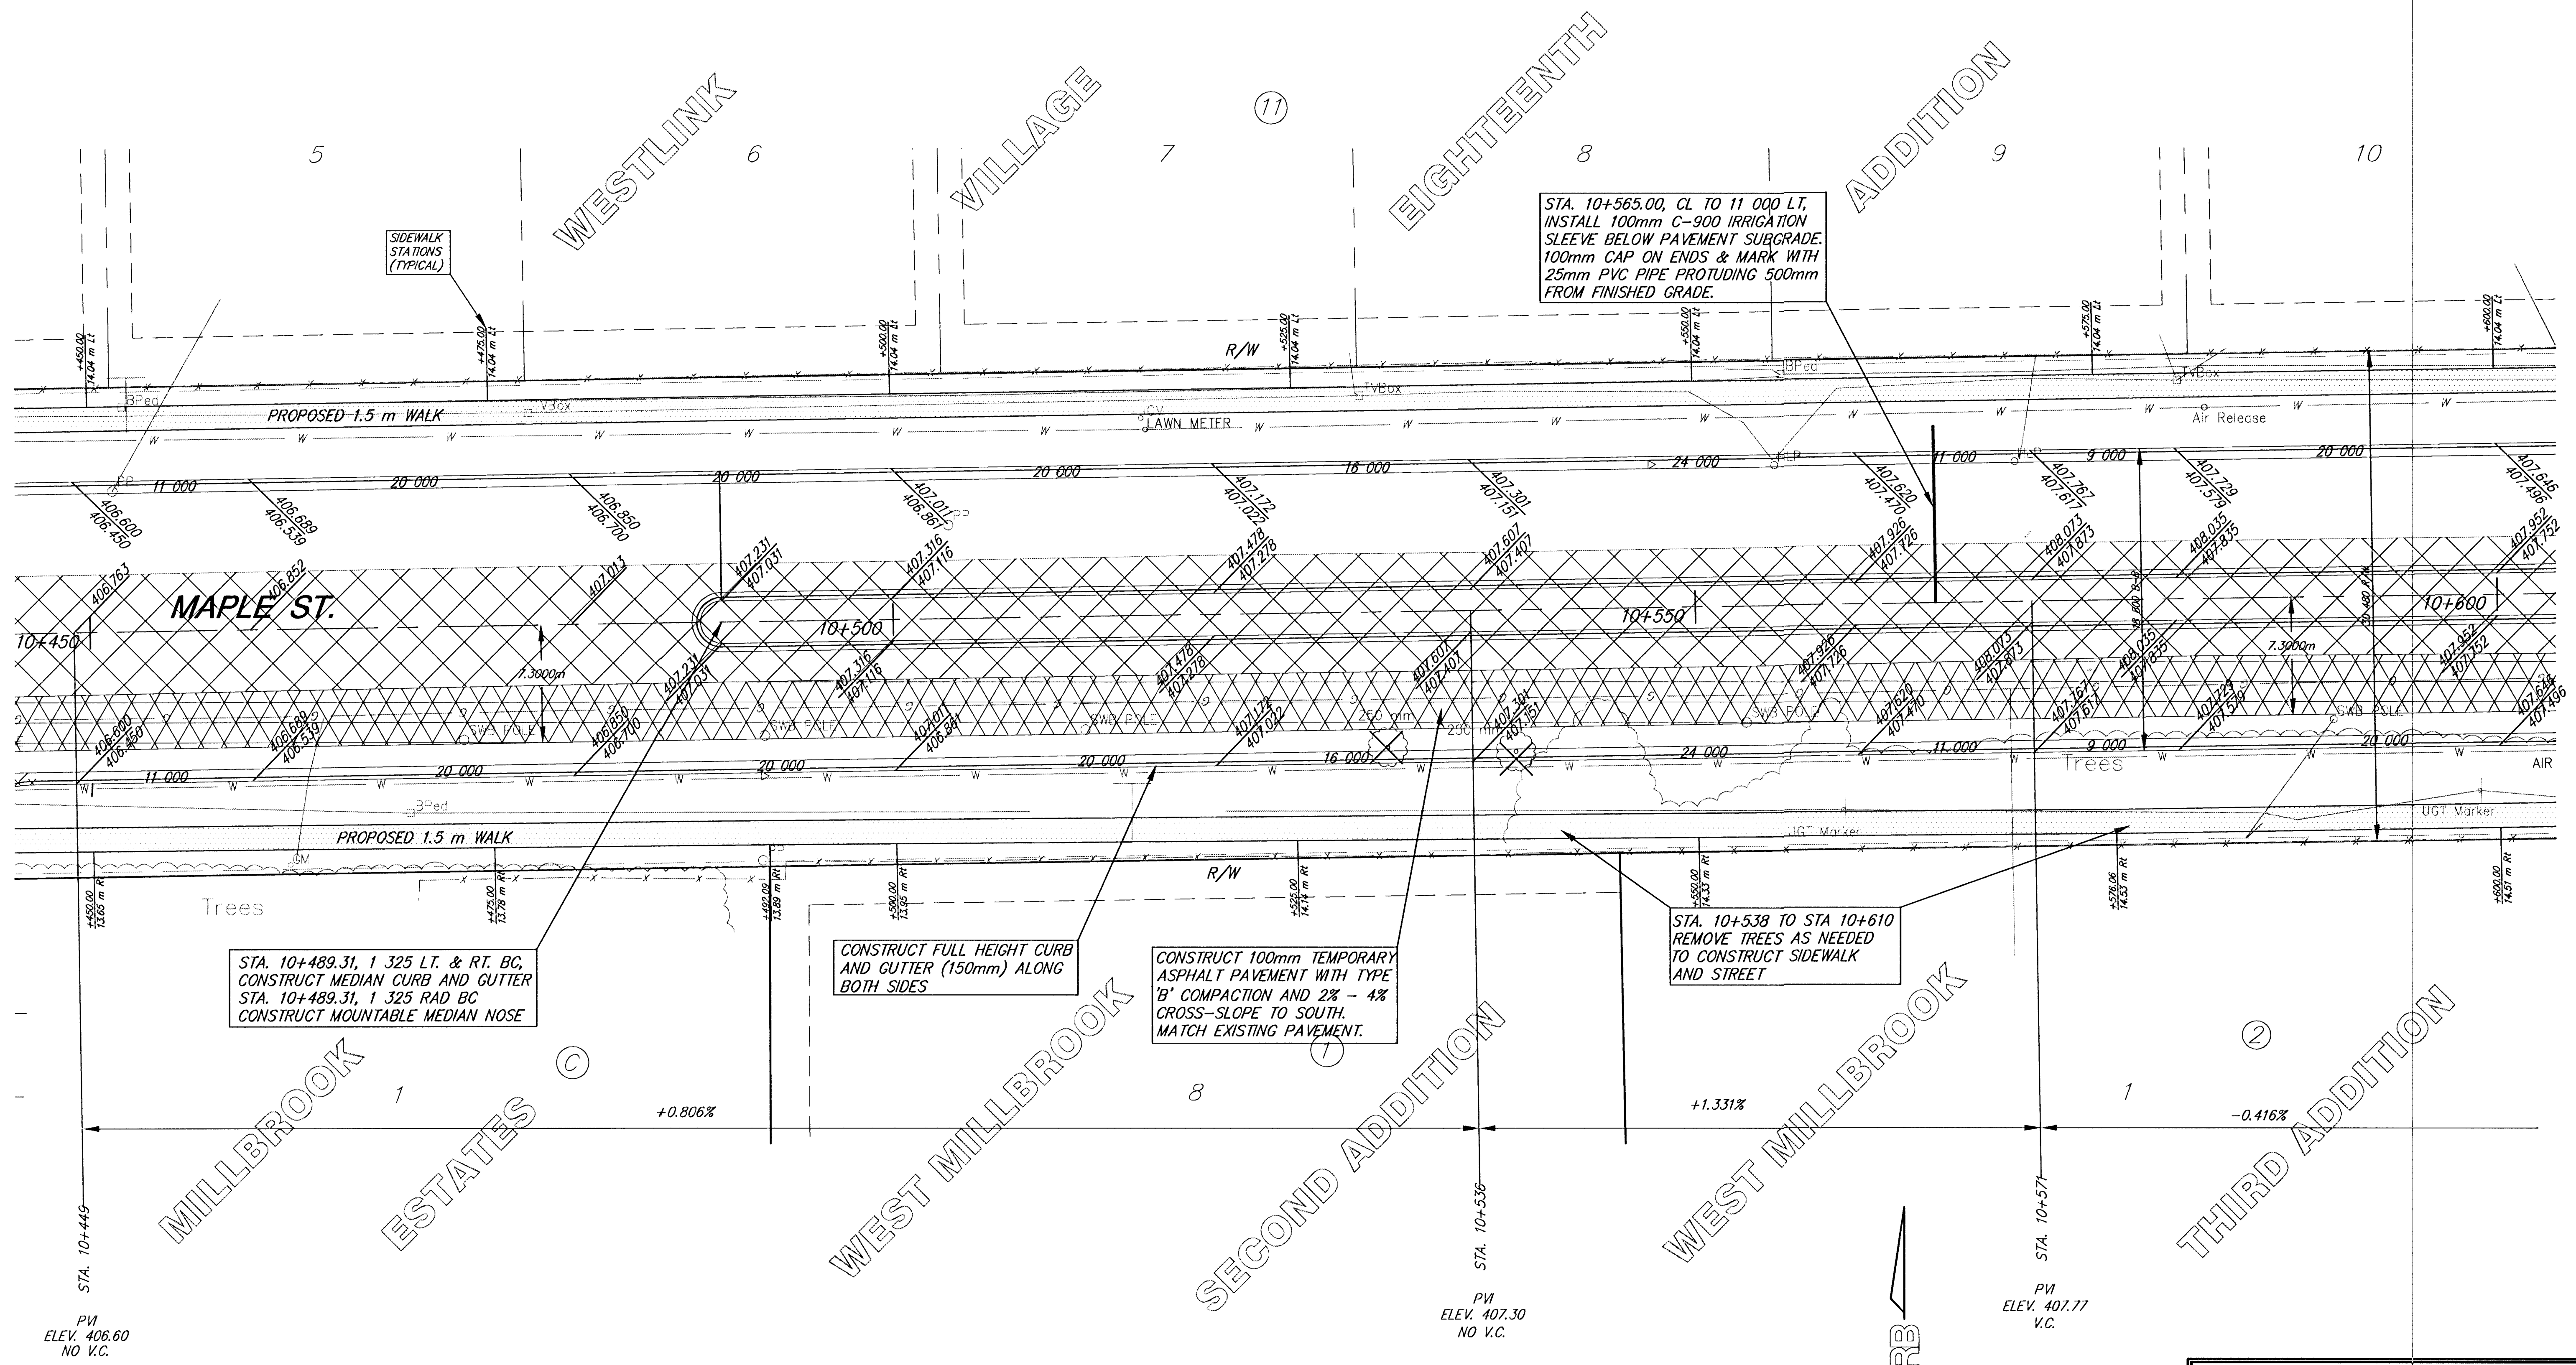


STA. 10+565.00, CL TO 11 000 LT,
INSTALL 100mm C-900 IRRIGATION
SLEEVE BELOW PAVEMENT SUBGRADE.
100mm CAP ON ENDS & MARK WITH
25mm PVC PIPE PROTRUDING 500mm
FROM FINISHED GRADE.

STA. 10+489.31, 1 325 LT. & RT. BC,
CONSTRUCT MEDIAN CURB AND GUTTER
STA. 10+489.31, 1 325 RAD BC
CONSTRUCT MOUNTABLE MEDIAN NOSE

CONSTRUCT FULL HEIGHT CURB
AND GUTTER (150mm) ALONG
BOTH SIDES

CONSTRUCT 100mm TEMPORARY
ASPHALT PAVEMENT WITH TYPE
'B' COMPACTION AND 2% - 4%
CROSS-SLOPE TO SOUTH.
MATCH EXISTING PAVEMENT.

STA. 10+538 TO STA 10+610
REMOVE TREES AS NEEDED
TO CONSTRUCT SIDEWALK
AND STREET

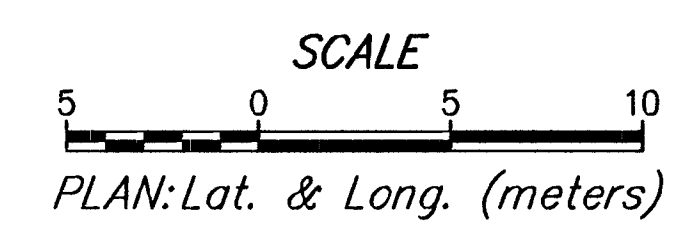

MAPLE ST. IMPROVEMENTS - 119TH ST. W. TO MAIZE RD.
PAVING PLAN STA. 10+450 TO 10+600

		318-284-8008 #CHITA, KANSAS 67203 FAX 264-4621 E-Mail: srbs@srb.com
SAVOY, RUGGLES & BOHM, P. A. ENGINEERING & SURVEYING		
PROJECT NUMBER 472-76-245-83053-000-000-001		
DRAWN Staff	DESIGN Staff	REVIEW DATE 8-13-00
UTILITY SRB_XB 1216T	SHEET NUMBER 11	TOTAL SHEETS 90