



FHWA REGION NO.	STATE	PROJECT NUMBER	FISCAL YEAR	SHEET NUMBER	TOTAL SHEETS
7	KANSAS	87N-0127-01	1999	17	90

BY	DATE
REFERENCES NOTED	REFERENCES CHECKED

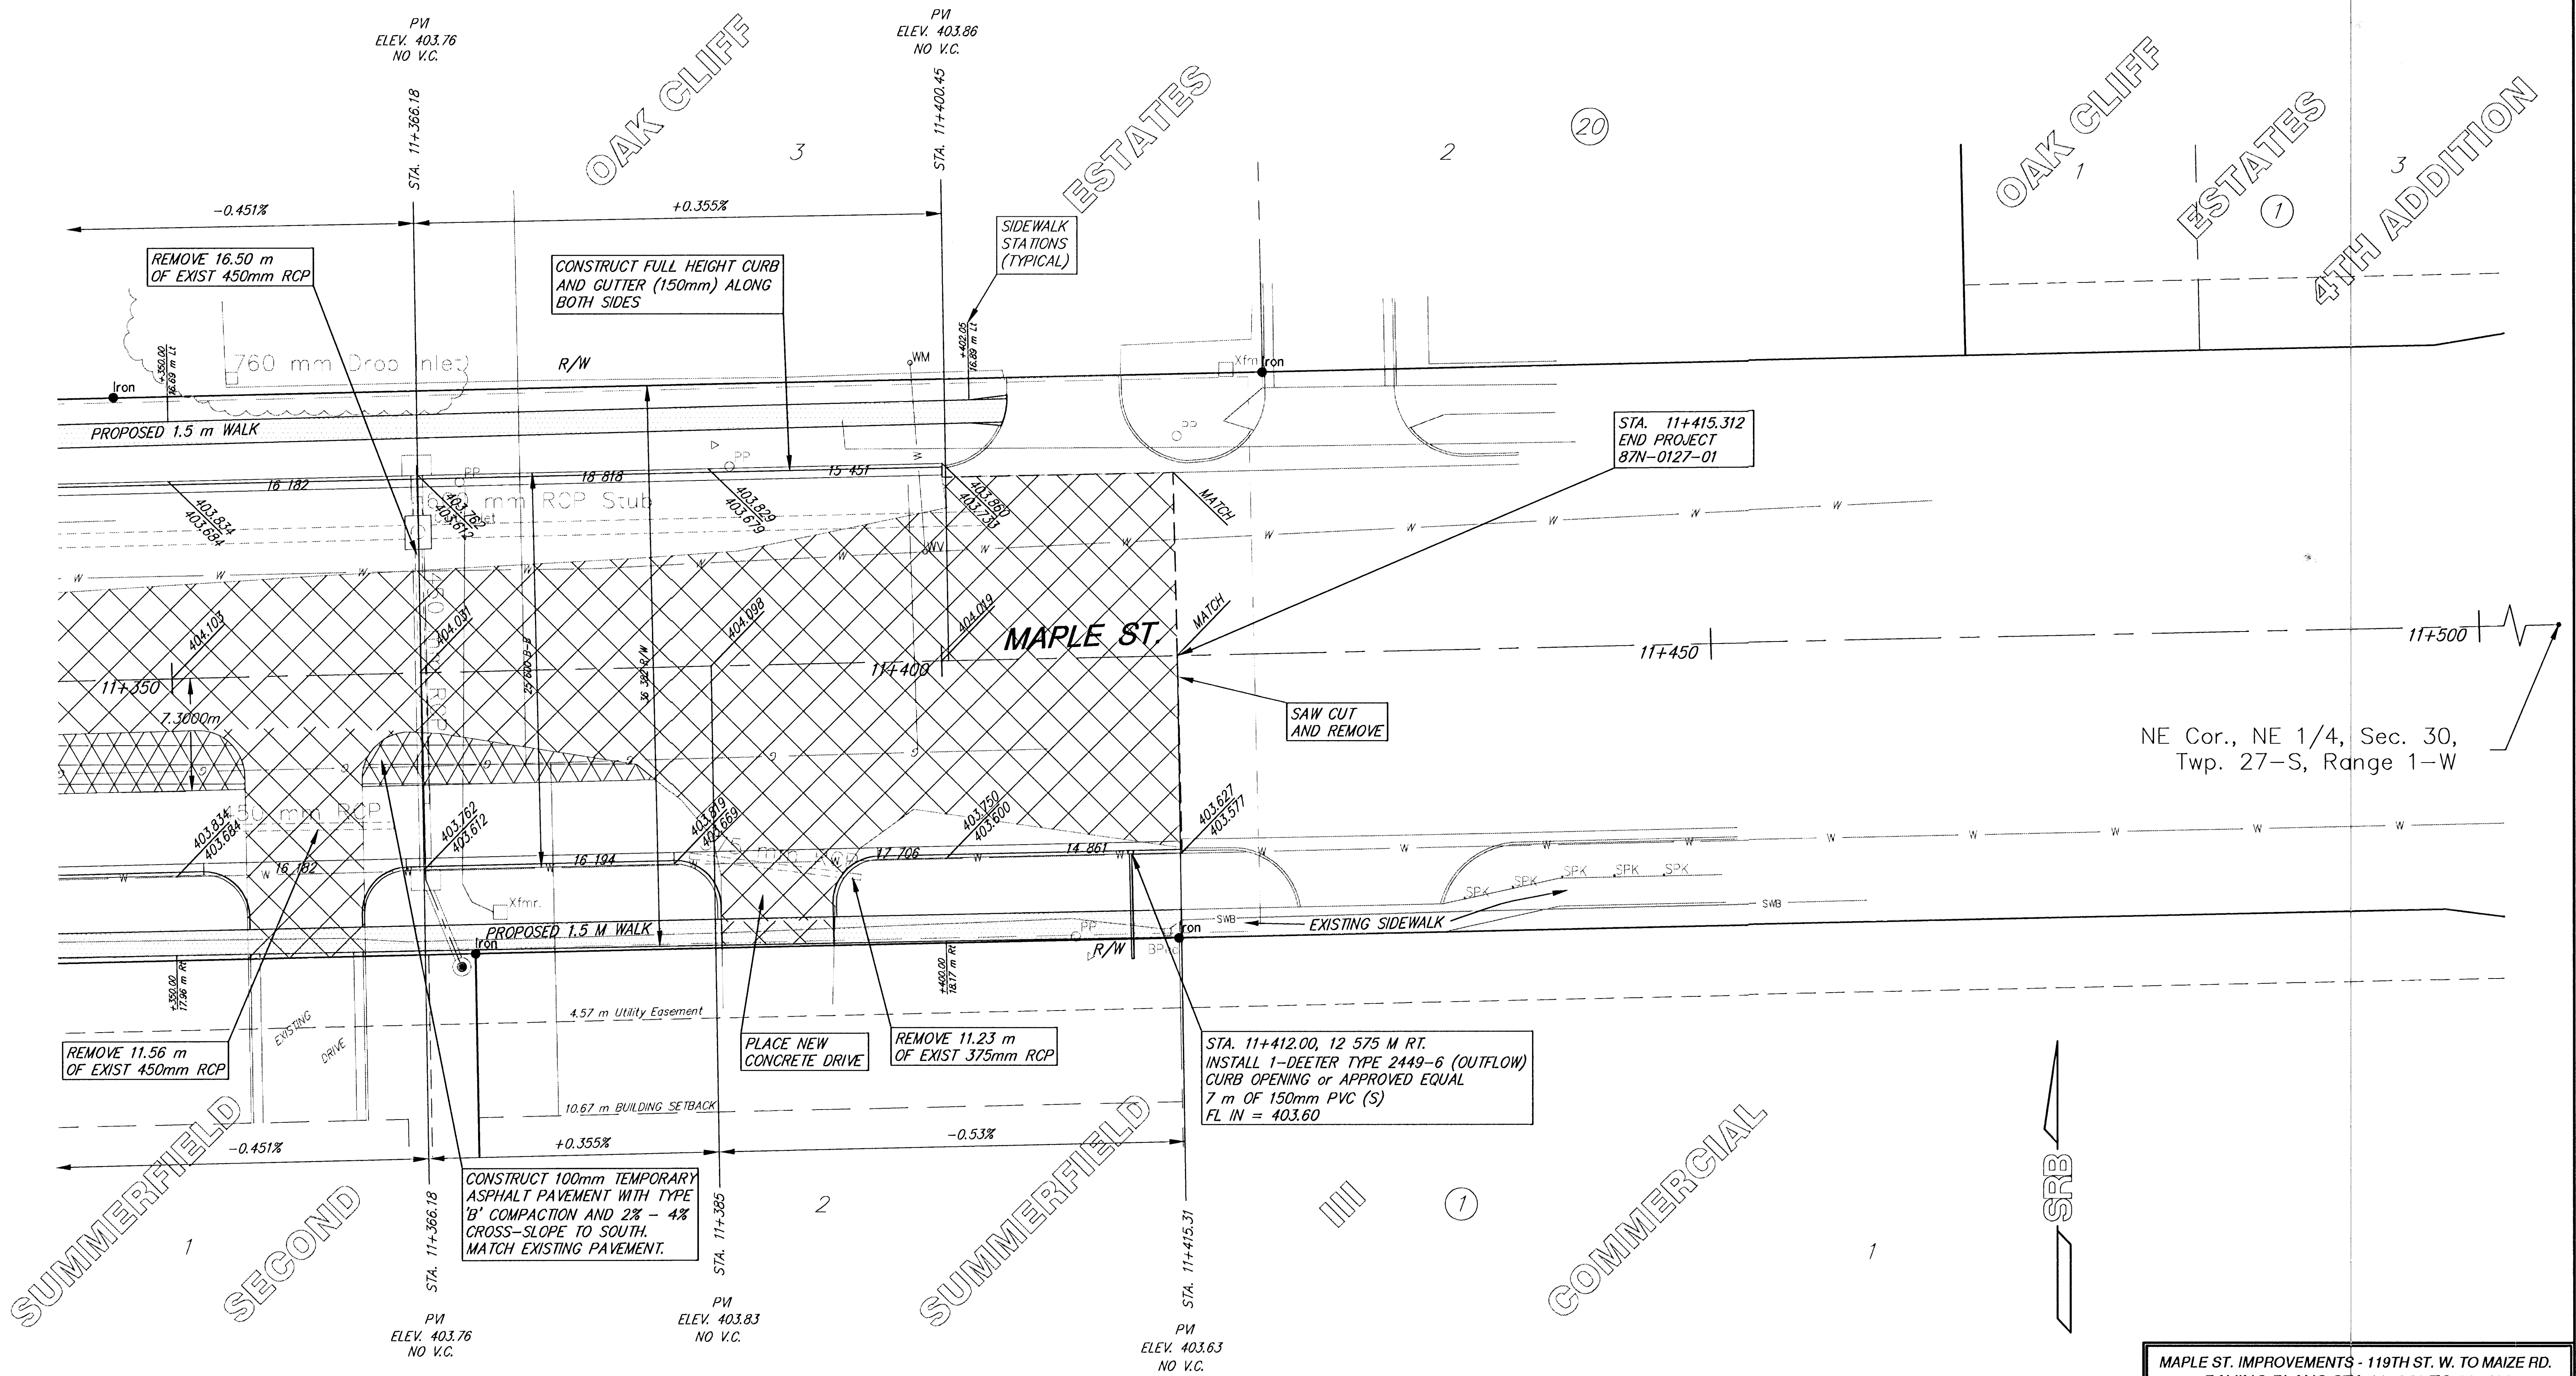

NE Cor., NE 1/4, Sec. 30,
Twp. 27-S, Range 1-W

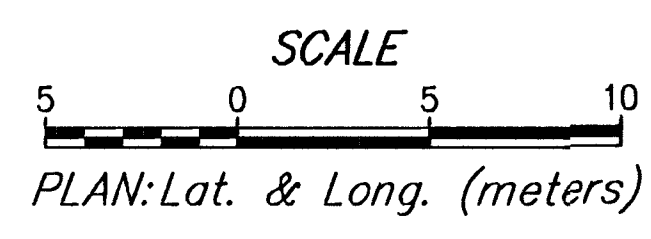

MAPLE ST. IMPROVEMENTS - 119TH ST. W. TO MAIZE RD.
PAVING PLANS STA 11+350 TO 11+500

SRB		924 NORTH MAIN WICHITA, KANSAS 67203 http://www.tekst.com/~srb		316-264-8008 FAX 264-4621 E-Mail: srb@tekt.com	
SAVOY, RUGGLES & BOHM, P.A. ENGINEERING & SURVEYING					
PROJECT NUMBER 472-76-245-83053-000-000-001					
DRAWN	DESIGN	REVIEW	DATE	UTILITY	SRB JOB
Staff	Staff	Staff	8-13-00		1218T

17
90