


FHWA REGION NO.	STATE	PROJECT NUMBER	FISCAL YEAR	SHEET NUMBER	TOTAL SHEETS
7	KANSAS	87N-0127-01	1999	19	90

BY	DATE

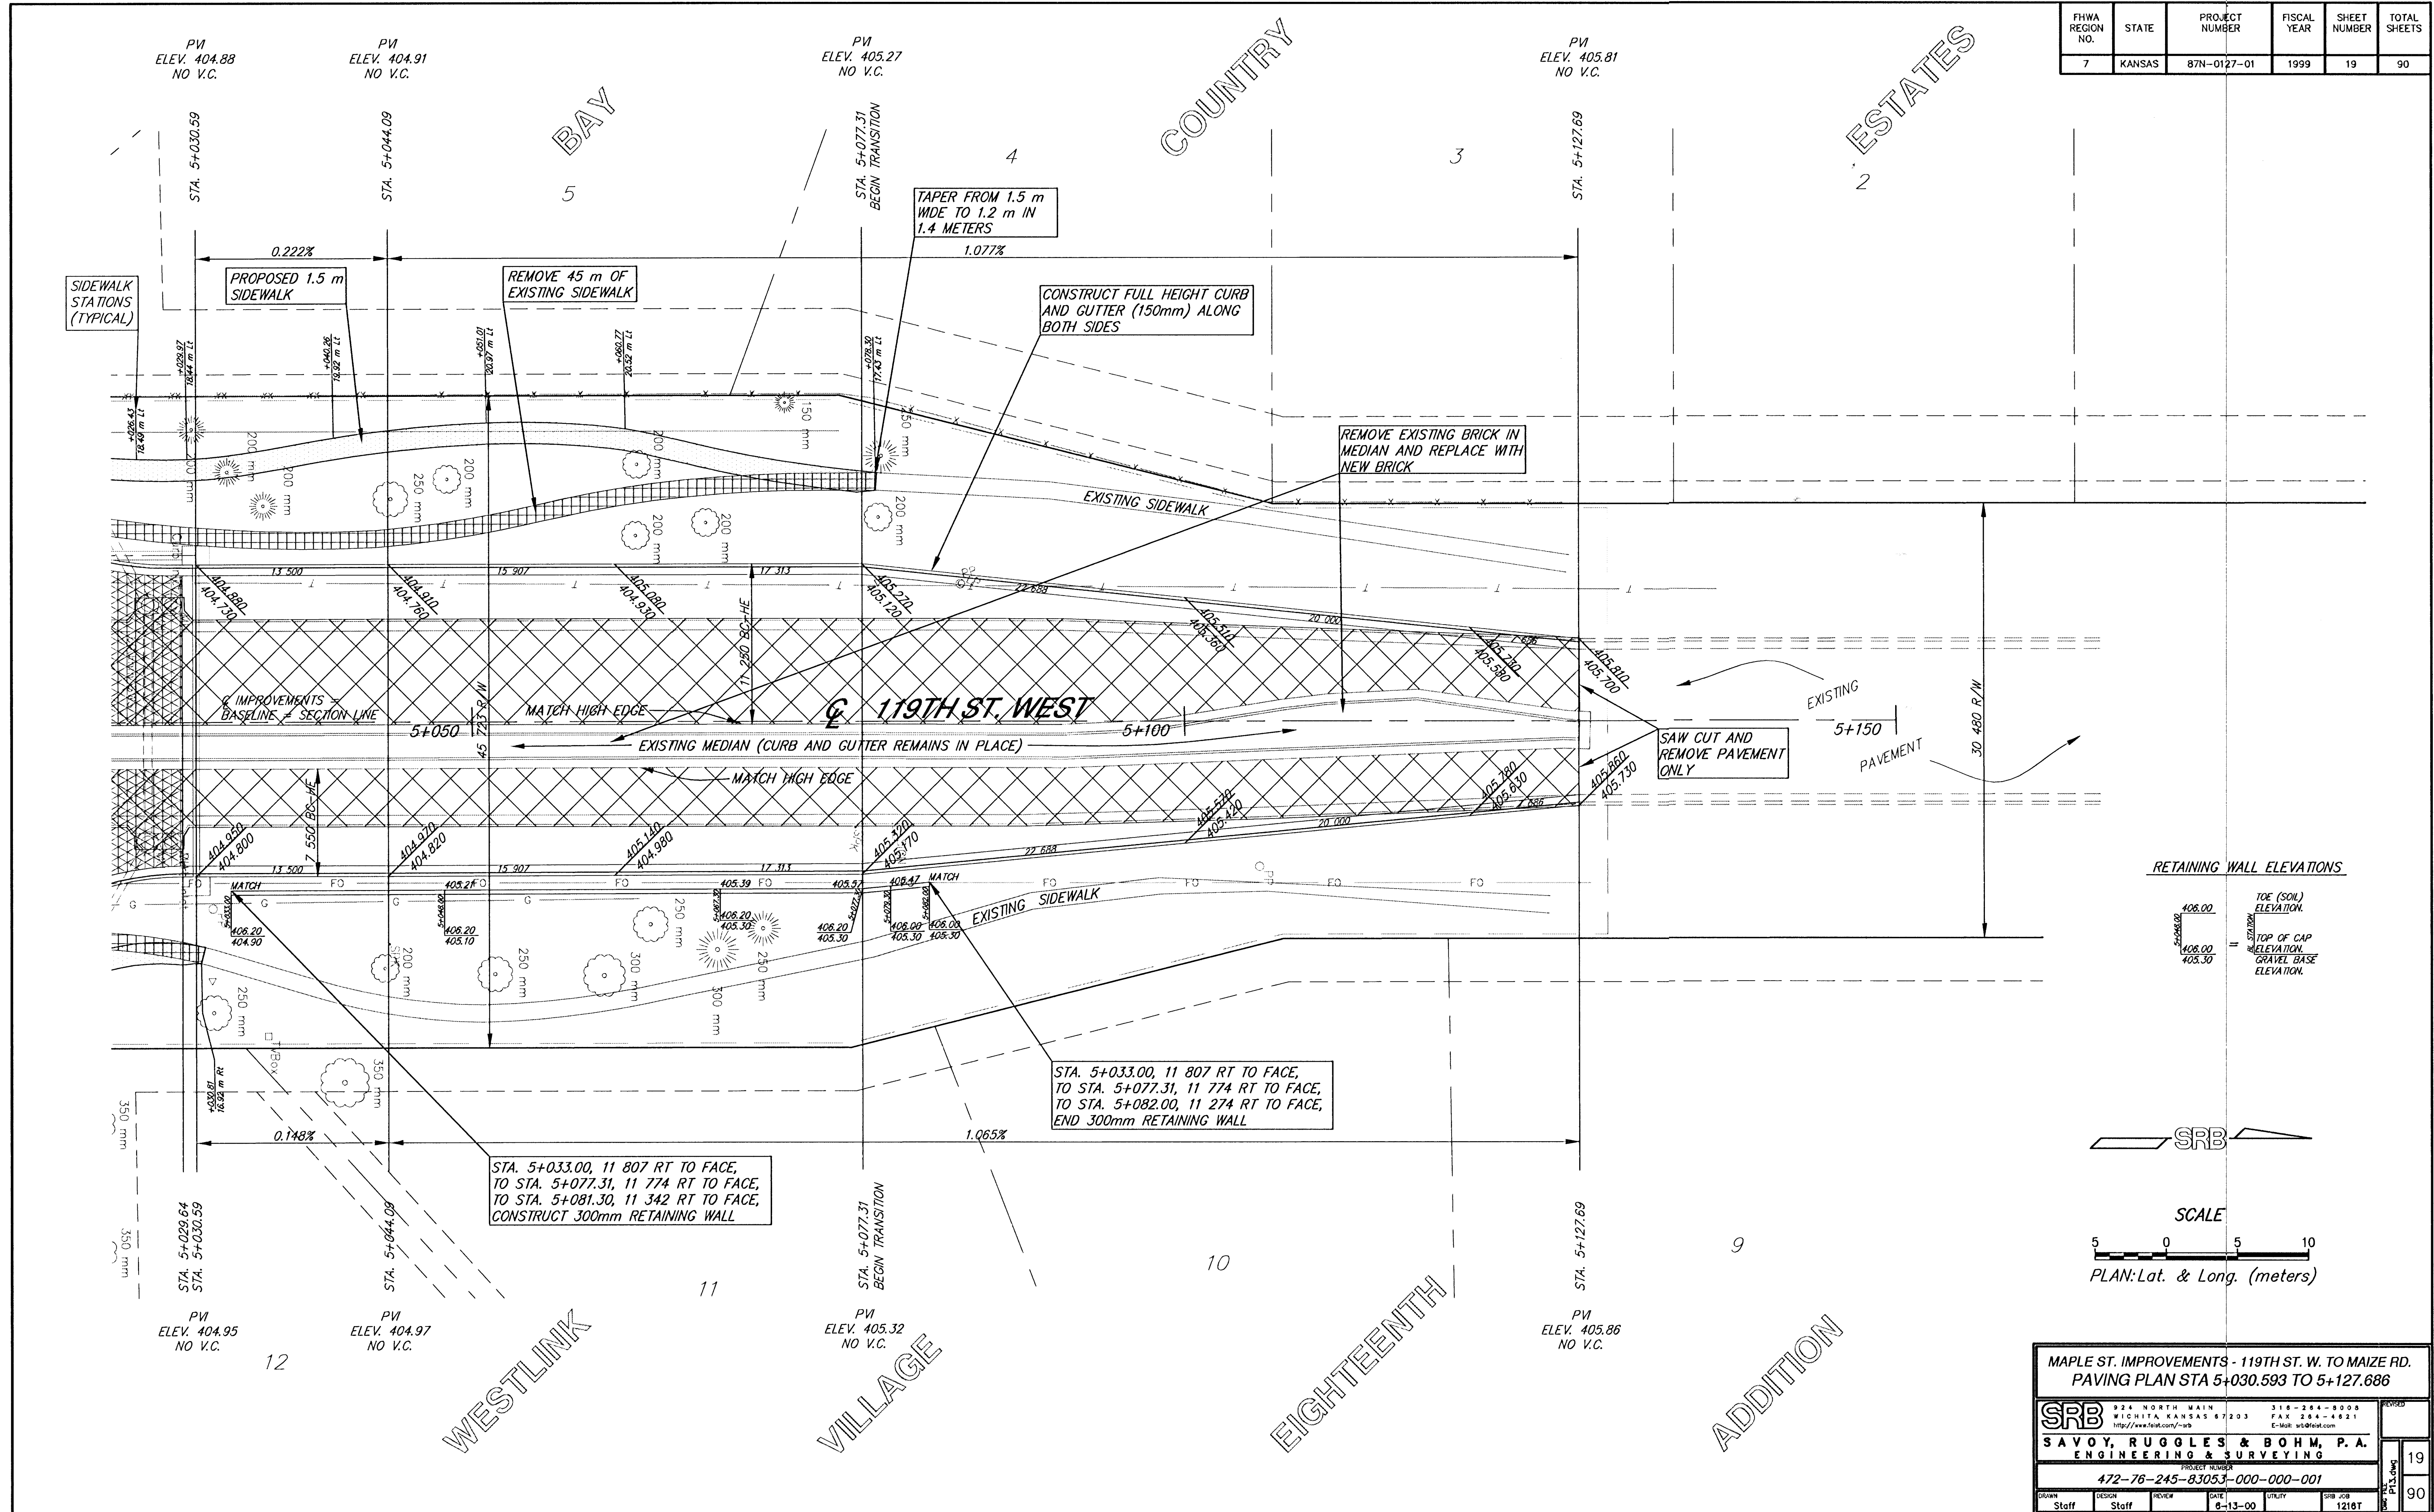

MAPLE ST. IMPROVEMENTS - 119TH ST. W. TO MAIZE RD.
 PAVING PLAN STA 5+030.593 TO 5+127.686

SRB
 924 NORTH MAIN WICHITA, KANSAS 67203
 316-264-8008 FAX 316-264-4621
 http://www.srb.com E-Mail: wls@srb.com

**SAVOY, RUGGLES & BOHM, P.A.
 ENGINEERING & SURVEYING**

PROJECT NUMBER: 472-76-245-83053-000-000-001

DESIGN	DATE	UTILITY	SRB JOB
Staff	8-13-00		1216T