




Scale: 1" = 20'

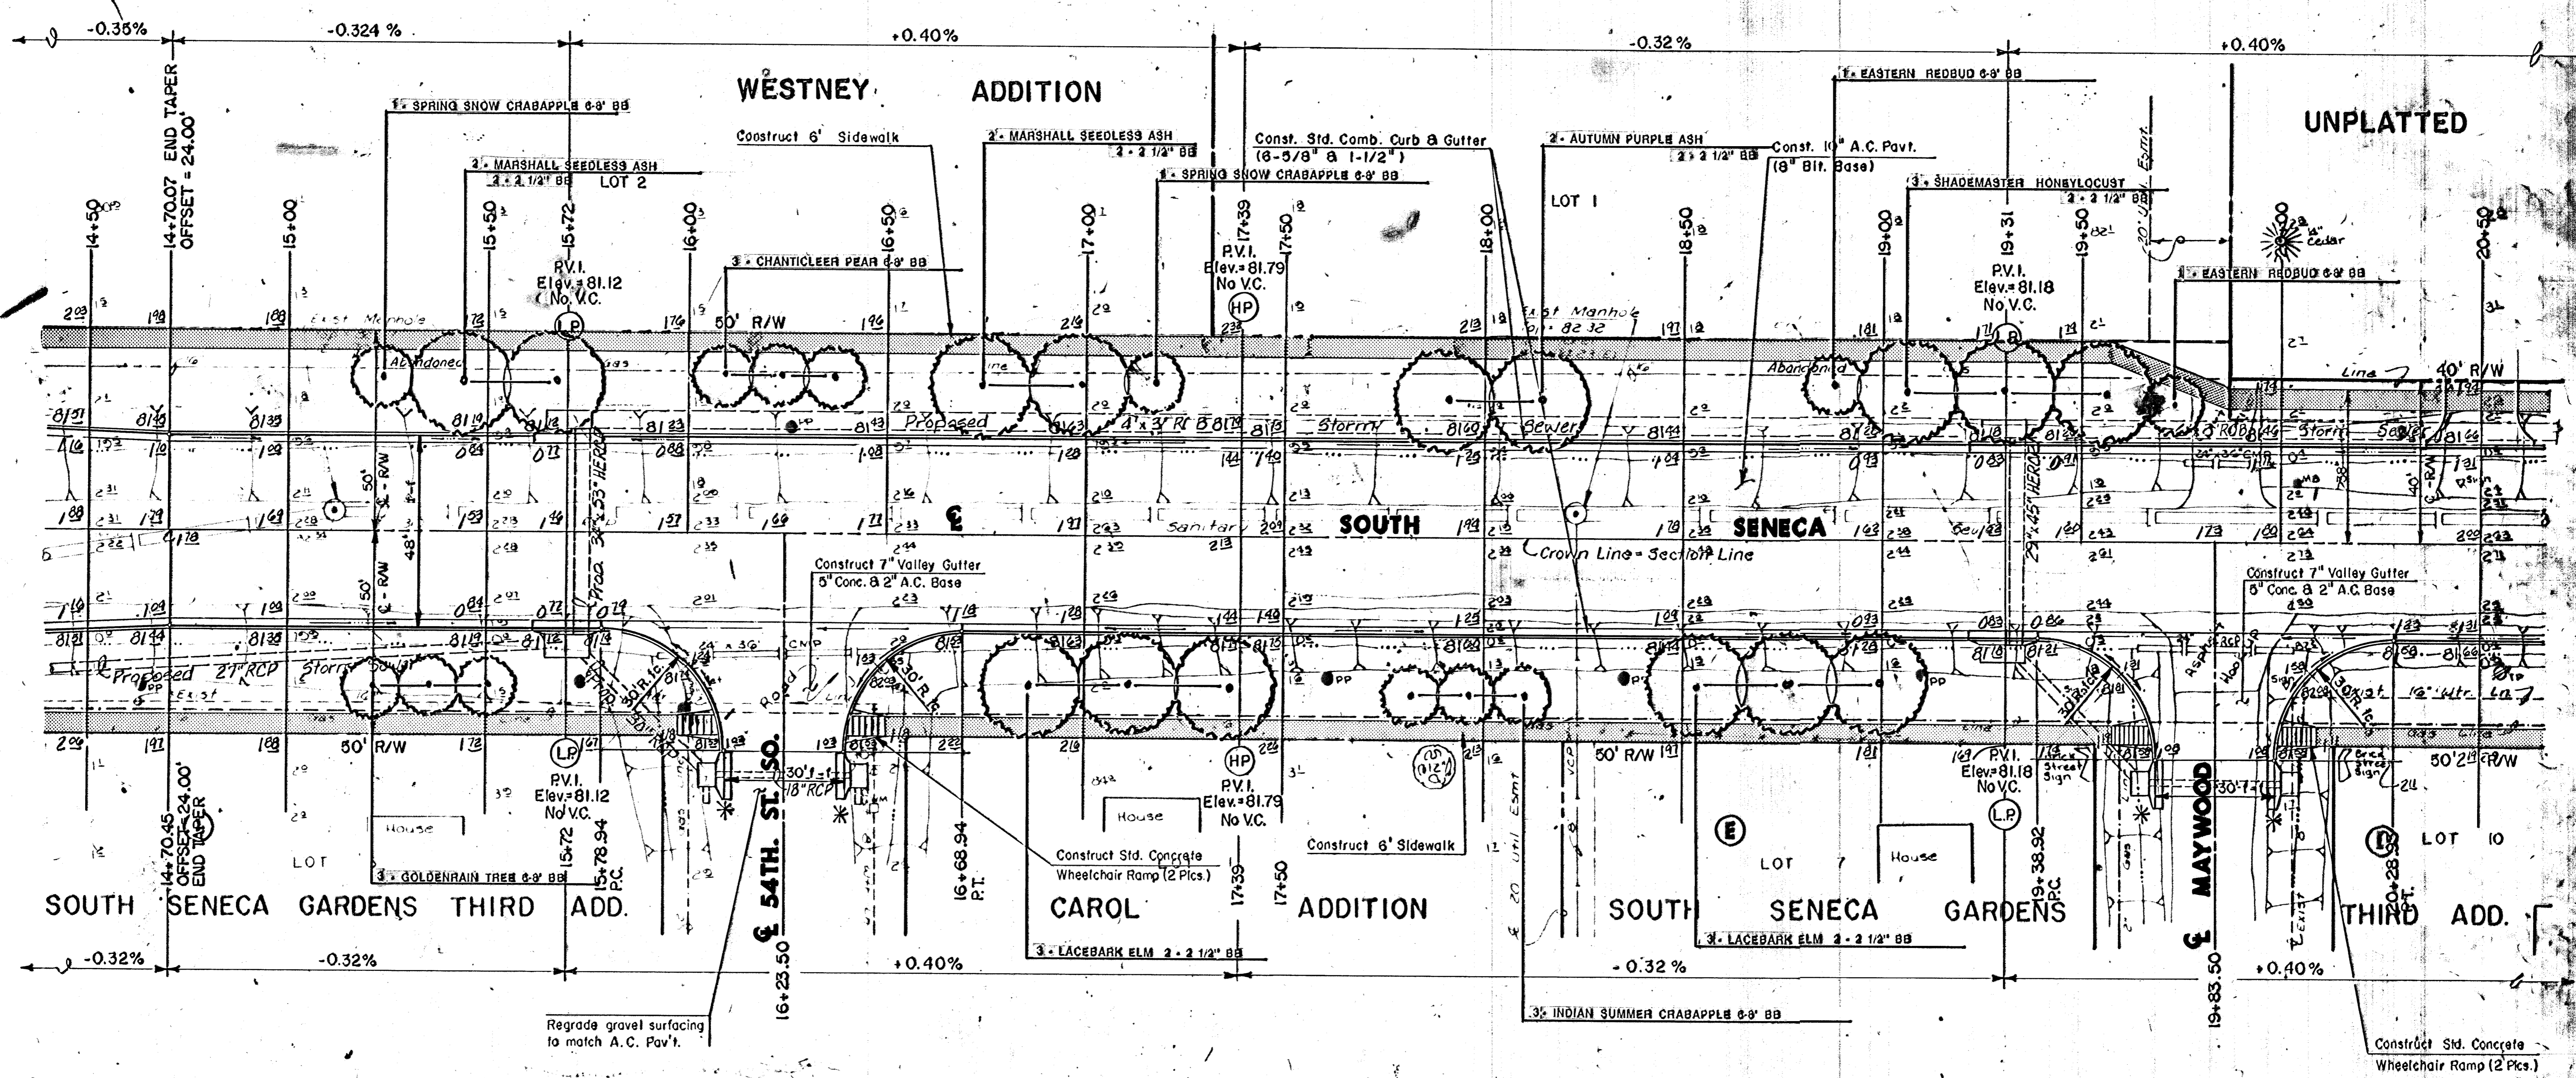

*Side Street Inlet Hookups are Future Construction and not a part of this project unless specifically stated.

	SOUTH SENECA IMPROVEMENTS	Drawn by DLM
	PAVING PLAN	Checked by
55TH ST. SO. TO 48TH ST. SO.		Date OCT 1988
MID-KANSAS ENGINEERING CONSULTANTS PA 3500 NORTH ROCK ROAD BUILDING #800 WICHITA, KANSAS 67226		Sheet 3 of 9
636-5666		BB-03-113E